


PLAN OF BENT 2 AND END BENT 2 DIAPHRAGMS
 STEEL INTERMEDIATE DIAPHRAGMS IN CLOSURE POUR BAY NOT SHOWN FOR CLARITY.

- (K9) 5-#4 K9
- (K10) 5-#4 K10
- (K11) 2-#8 K11 OVER GIRDERS C4 & C6
- (K12) 2-#8 K12 OVER GIRDER C5
- (S1) (S2) 9-#5 S1 & #4 S2 @ 1'-0" CTS. (TYP. BAYS 4 & 5)

PROJECT NO. B-4159
JACKSON COUNTY
 STATION: 20+16.00 -L-
 SHEET 7 OF 10

STATE OF NORTH CAROLINA
 DEPARTMENT OF TRANSPORTATION
 RALEIGH
 SUPERSTRUCTURE
 PLAN OF SPAN
 DETAILS
 SPANS "B" AND "C"
 STAGE 1

REVISIONS						SHEET NO.
NO.	BY:	DATE:	NO.	BY:	DATE:	S-17
1			3			TOTAL SHEETS
2			4			64

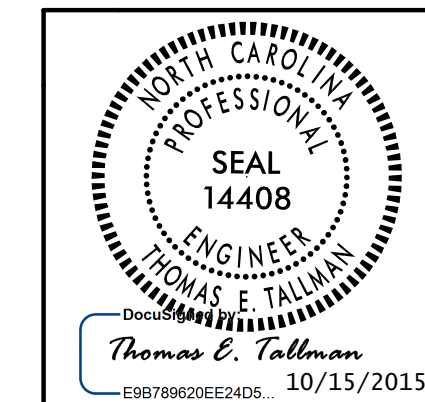

10/14/2015 10:41:59 AM \\server1\eng\td\17_b4159_sd.ps.bc.07.dgn
 TCA Engineering, Inc.

DRAWN BY: D. H. CARTER DATE: SEP 2015
 CHECKED BY: K. M. MOBLEY DATE: SEP 2015
 DESIGN ENGINEER OF RECORD: T. E. TALLMAN DATE: OCT 2015

5121 Kingdom Way, Suite 100 Raleigh, NC 27607
 NC License No. P-09298