

EXP.
(P1, E4)

FIXED
(P2, E4)

FIXED
(P2, E4)

FIXED
(P2, E4)

FIXED
(P2, E4)

EXP.
(P1, E4)


PROJECT NO. B-4159
 JACKSON COUNTY
 STATION: 20+16.00 -L-

FRAMING PLAN

END BENT 1, BENT 1, BENT 2 AND END BENT 2 ARE PARALLEL
 *RADIAL DIMENSION

ANGLES (STAGE 1)			ANGLES (STAGE 2)		
①	126°58'31"	④	120°03'42"	⑦	113°09'03"
②	127°29'35"	⑤	120°27'32"	⑧	113°26'38"
③	128°01'39"	⑥	120°52'03"	⑨	113°44'41"
⑩	125°45'26"	⑬	119°07'23"	⑫	126°36'16"
⑪	126°10'31"	⑭	119°26'46"	⑬	112°27'22"
⑮	119°46'36"	⑯	112°41'44"	⑰	112°56'25"

DRAWN BY : D. H. CARTER DATE : SEP 2015
 CHECKED BY : K. M. MOBLEY DATE : SEP 2015
 DESIGN ENGINEER OF RECORD: T. E. TALLMAN DATE : OCT 2015

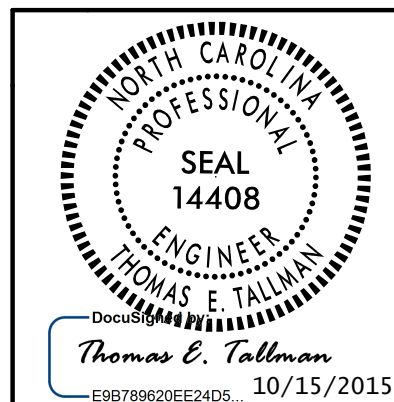

STATE OF NORTH CAROLINA
 DEPARTMENT OF TRANSPORTATION
 RALEIGH

SUPERSTRUCTURE
 FRAMING PLAN

REVISIONS					
NO.	BY:	DATE:	NO.	BY:	DATE:
1			3		
2			4		

SHEET NO. S-25
 TOTAL SHEETS 64

10/14/2015 10:41:01 AM C:\Users\tdallman\OneDrive\Engineering\B4159.sd\fp_01.dgn
 T. E. Tallman