


PLAN OF PARAPET

(A) 4-#5 "S" @ 1'-0" CTS. (EA. FACE)

PROJECT NO. B-4159
 JACKSON COUNTY
 STATION: 20+16.00 -L-
 SHEET 7 OF 8

STATE OF NORTH CAROLINA
 DEPARTMENT OF TRANSPORTATION
 RALEIGH
 SUPERSTRUCTURE
 PLAN OF PARAPET

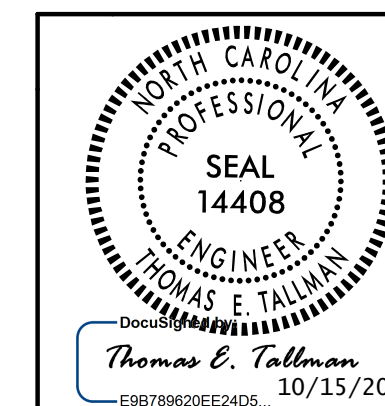

REVISIONS						SHEET NO. S-39
NO.	BY:	DATE:	NO.	BY:	DATE:	
1			3			TOTAL SHEETS 64
2			4			

10/14/2015 10:41:59 AM C:\eng\nc\proj\4159_B-4159_sd.mxd - 07.dgn
 TCA Engineering, Inc.

DRAWN BY: D. H. CARTER DATE: SEP 2015
 CHECKED BY: M. NEIHEISEL DATE: SEP 2015
 DESIGN ENGINEER OF RECORD: T. E. TALLMAN DATE: OCT 2015

5121 Kingdom Way, Suite 100 Raleigh, NC 27607
 NC License No. P-09298