


<p>SIGN NUMBER: SP15116 TYPE: D QUANTITY: 1 SIGN WIDTH: 3'-6" HEIGHT: 2'-0" TOTAL AREA: 7.0 Sq.Ft. BORDER TYPE: FLUSH RECESS: 0.47" WIDTH: 0.63" RADII: 1.5" NO. Z BARS: LENGTH:</p>	<p>BACKG COLOR: Fluorescent Orange COPY COLOR: BLACK DESIGN BY: jgm PROJECT ID: B-3868 CHECKED BY: LOCATION: JUN 09, 2015 DIV: 14</p>	<p>BORDER R=1.5" TH=0.63" IN=0.47"</p> <p>Spacing Factor is 1 unless specified otherwise</p>	
<p>USE NOTES:</p> <ol style="list-style-type: none"> Legend and border shall be direct applied black non-reflective sheeting. Background shall be Type VII, VIII, or IX (prismatic) fluorescent orange retroreflective sheeting. 	
<p>LETTER POSITIONS</p> <table border="1" style="width: 100%; border-collapse: collapse;"> <thead> <tr> <th colspan="11" style="text-align: center;">Letter spacings are to start of next letter</th> <th style="text-align: center;">Series/Size Text Length</th> </tr> </thead> <tbody> <tr> <td style="text-align: center;">5.4</td> <td style="text-align: center;">R</td> <td style="text-align: center;">3.5</td> <td style="text-align: center;">O</td> <td style="text-align: center;">3.7</td> <td style="text-align: center;">S</td> <td style="text-align: center;">3.6</td> <td style="text-align: center;">E</td> <td style="text-align: center;">3.3</td> <td style="text-align: center;">C</td> <td style="text-align: center;">3.8</td> <td style="text-align: center;">R</td> <td style="text-align: center;">3.6</td> <td style="text-align: center;">E</td> <td style="text-align: center;">3.4</td> <td style="text-align: center;">E</td> <td style="text-align: center;">3.4</td> <td style="text-align: center;">K</td> <td style="text-align: center;">2.8</td> <td style="text-align: center;">5.4</td> <td style="text-align: center;">C 2000 31.3</td> </tr> <tr> <td style="text-align: center;">14.1</td> <td style="text-align: center;">R</td> <td style="text-align: center;">3.5</td> <td style="text-align: center;">O</td> <td style="text-align: center;">3.5</td> <td style="text-align: center;">A</td> <td style="text-align: center;">3.9</td> <td style="text-align: center;">D</td> <td style="text-align: center;">2.8</td> <td style="text-align: center;">14.1</td> <td colspan="10"></td> <td style="text-align: center;">C 2000 13.8</td> </tr> </tbody> </table>			Letter spacings are to start of next letter											Series/Size Text Length	5.4	R	3.5	O	3.7	S	3.6	E	3.3	C	3.8	R	3.6	E	3.4	E	3.4	K	2.8	5.4	C 2000 31.3	14.1	R	3.5	O	3.5	A	3.9	D	2.8	14.1											C 2000 13.8
Letter spacings are to start of next letter											Series/Size Text Length	
5.4	R	3.5	O	3.7	S	3.6	E	3.3	C	3.8	R	3.6	E	3.4	E	3.4	K	2.8	5.4	C 2000 31.3																																				
14.1	R	3.5	O	3.5	A	3.9	D	2.8	14.1											C 2000 13.8																																				
<p>FILENAME: 2015 Sign Designs NORTH CAROLINA D.O.T. SIGN DETAIL</p>	

7/29/2015
 P:\TIP\Projects-B\B3868\TrafficControl\TCP\B-3868_TC_TMP_02.dgn
 User: shanson

APPROVED: *Ron King*
 DATE: 7/29/2015

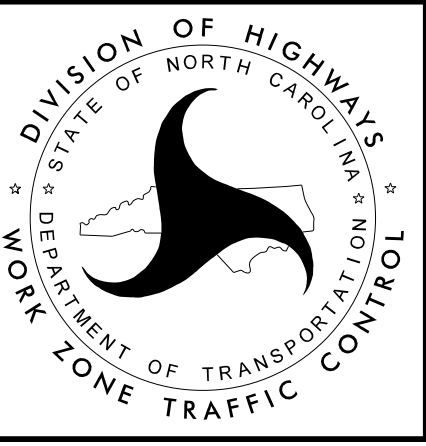

SPECIAL
SIGN
DESIGN