

SEE RSD 1101.03, SHEET 1 OF 9, FOR SIGN PLACEMENT

SEE TMP-2

M4-8 A  
24" X 18"


SEE TMP-2

M4-8  
24" X 12"

M6-3  
21" X 15"

APPROVED: *J. W. Woolard, Jr.*  
07918E8AD8427

DATE: 7/29/2015

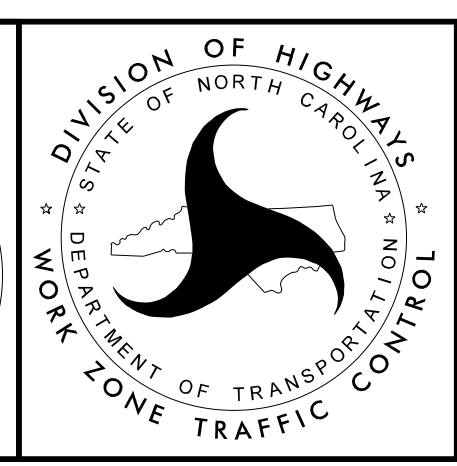

**PHASE IV**

7/29/2015  
 P:\TIP\Projects-B\B3868\TrafficControl\TCP\B-3868\_TC\_TMP\_Phase IV-2.dgn  
 User:shanson