
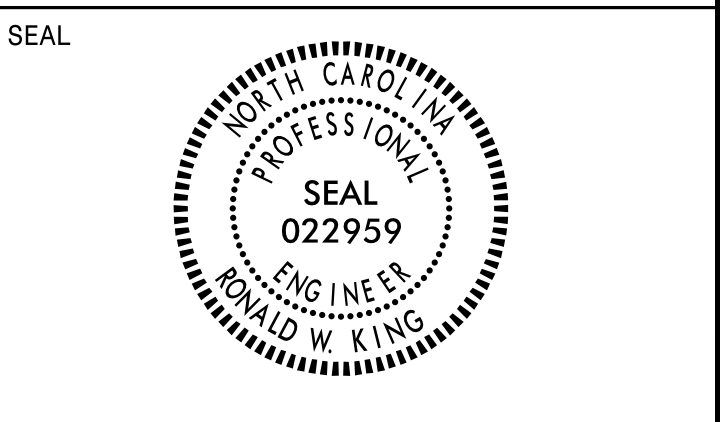
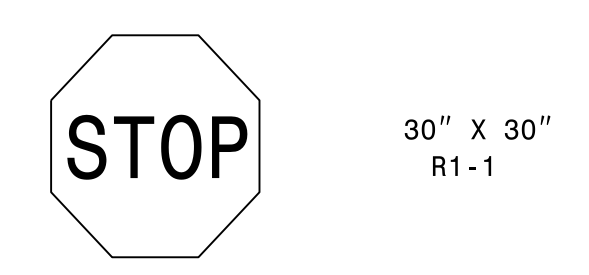


APPROVED:   
 DATE: 8/5/2015



401 QUANTITY REQ'D 2




ONE "U" POST PER SIGN

406 QUANTITY REQ'D 1




YELLOW/GREEN REFLECTIVE SHEETING  
 ONE "U" POST PER SIGN

411 QUANTITY REQ'D 1

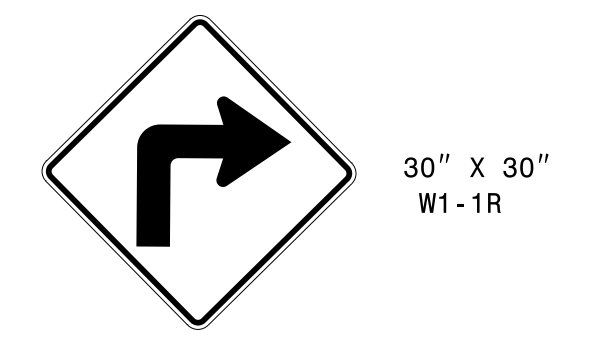


ONE "U" POST PER SIGN

402 QUANTITY REQ'D 1

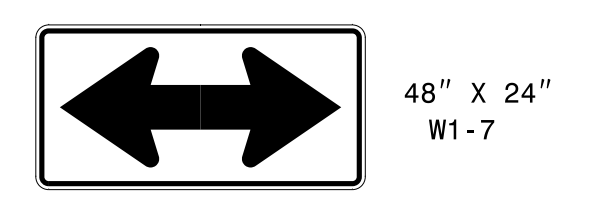


TWO "U" POSTS PER SIGN

407 QUANTITY REQ'D 1

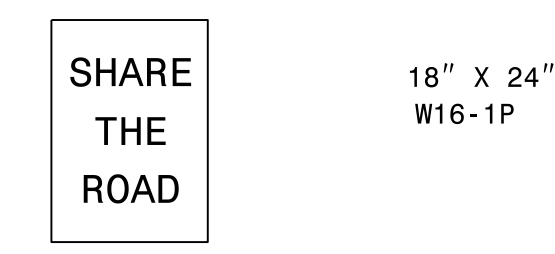

YELLOW/GREEN REFLECTIVE SHEETING  
 MOUNT BELOW SIGN 406  
 IN .1. INSTALLATIONS

412 QUANTITY REQ'D 1

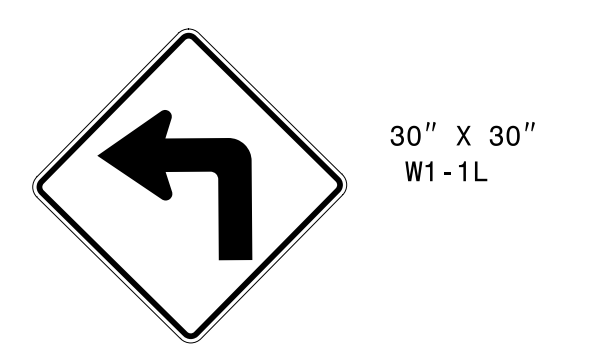


ONE "U" POST PER SIGN

403 QUANTITY REQ'D 1



ONE "U" POST PER SIGN

408 QUANTITY REQ'D 2

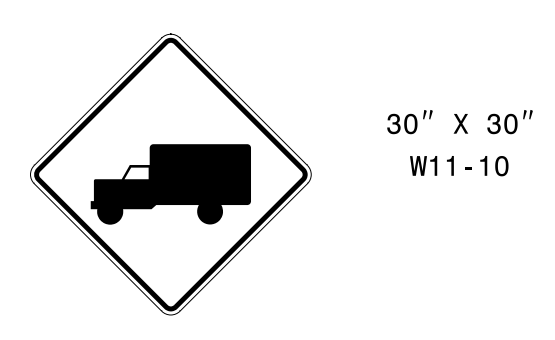


ONE "U" POST PER SIGN

413 QUANTITY REQ'D 2




MOUNT BELOW SIGN 411  
 IN .1. INSTALLATIONS  
 MOUNT BELOW SIGN 412  
 IN .1. INSTALLATIONS

404 QUANTITY REQ'D 1

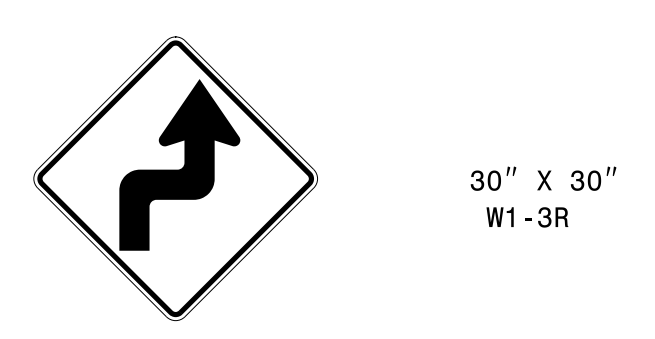

ONE "U" POST PER SIGN

409 QUANTITY REQ'D 11

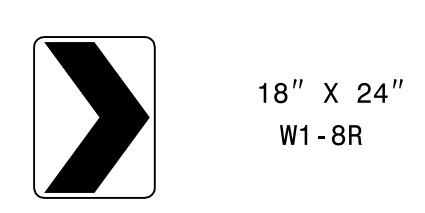

ONE "U" POST PER SIGN

405 QUANTITY REQ'D 2



MOUNT BELOW SIGN 403  
 IN .1. INSTALLATIONS  
 MOUNT BELOW SIGN 404  
 IN .1. INSTALLATIONS

410 QUANTITY REQ'D 11



ONE "U" POST PER SIGN

SIGN NUMBER: 301,302  
 TYPE: D  
 QUANTITY: 2  
 SIGN WIDTH: 6'-0"  
 HEIGHT: 2'-0"  
 TOTAL AREA: 12.0 Sq.Ft.  
 BORDER TYPE: FLUSH  
 RECESS: 0"  
 WIDTH: 0.75"  
 RADII: 1.75"  
 NO. Z BARS:  
 LENGTH:

SYMBOL	X	Y	WID	HT

DESIGN BY: B.H. CHECKED BY: LOCATION: DIV: 14  
 PROJECT ID: B-3868



- USE NOTES: 1,2
- Legend and border(except those that are colored black) shall be direct applied Grade C sheeting.
  - Background shall be Grade C reflective sheeting.
  - Shields; A, B, and C type arrows shall be on 0.032" (0.8mm) aluminum and demountable.
  - Bottom panel shall be yellow Grade C sheeting. Legend shall be direct applied black non-reflective sheeting. Yellow panel is:

LETTER POSITIONS

Letter spacings are to start of next letter

Letter	L	i	t	t	l	e	T	e	n	n	e	s	s	e	e	Series/Size		
Spacing	6.4	4.5	1.6	2.5	3.1	1.9	3.5	6	4.3	4.4	4.7	4.4	4	3.2	3.4	4.1	3.5	6.4
Letter	R	i	v	e	r													
Spacing	27	5	1.7	4.7	4.4	2.3	27											

Spacing Factor is 1 unless specified otherwise

FILENAME: B-3868\_sgn\_guidesign NORTH CAROLINA D.O.T. SIGN DETAIL

TYPE "E" and "D" SIGNS

P:\165-2015\1655\3868\Traffic\Signing\CADD\Quantities & GM\_Signs\B-3868\_SGN\_Details.dgn  
 8/5/2015 10:55 AM  
 User: rking