


8/23/99

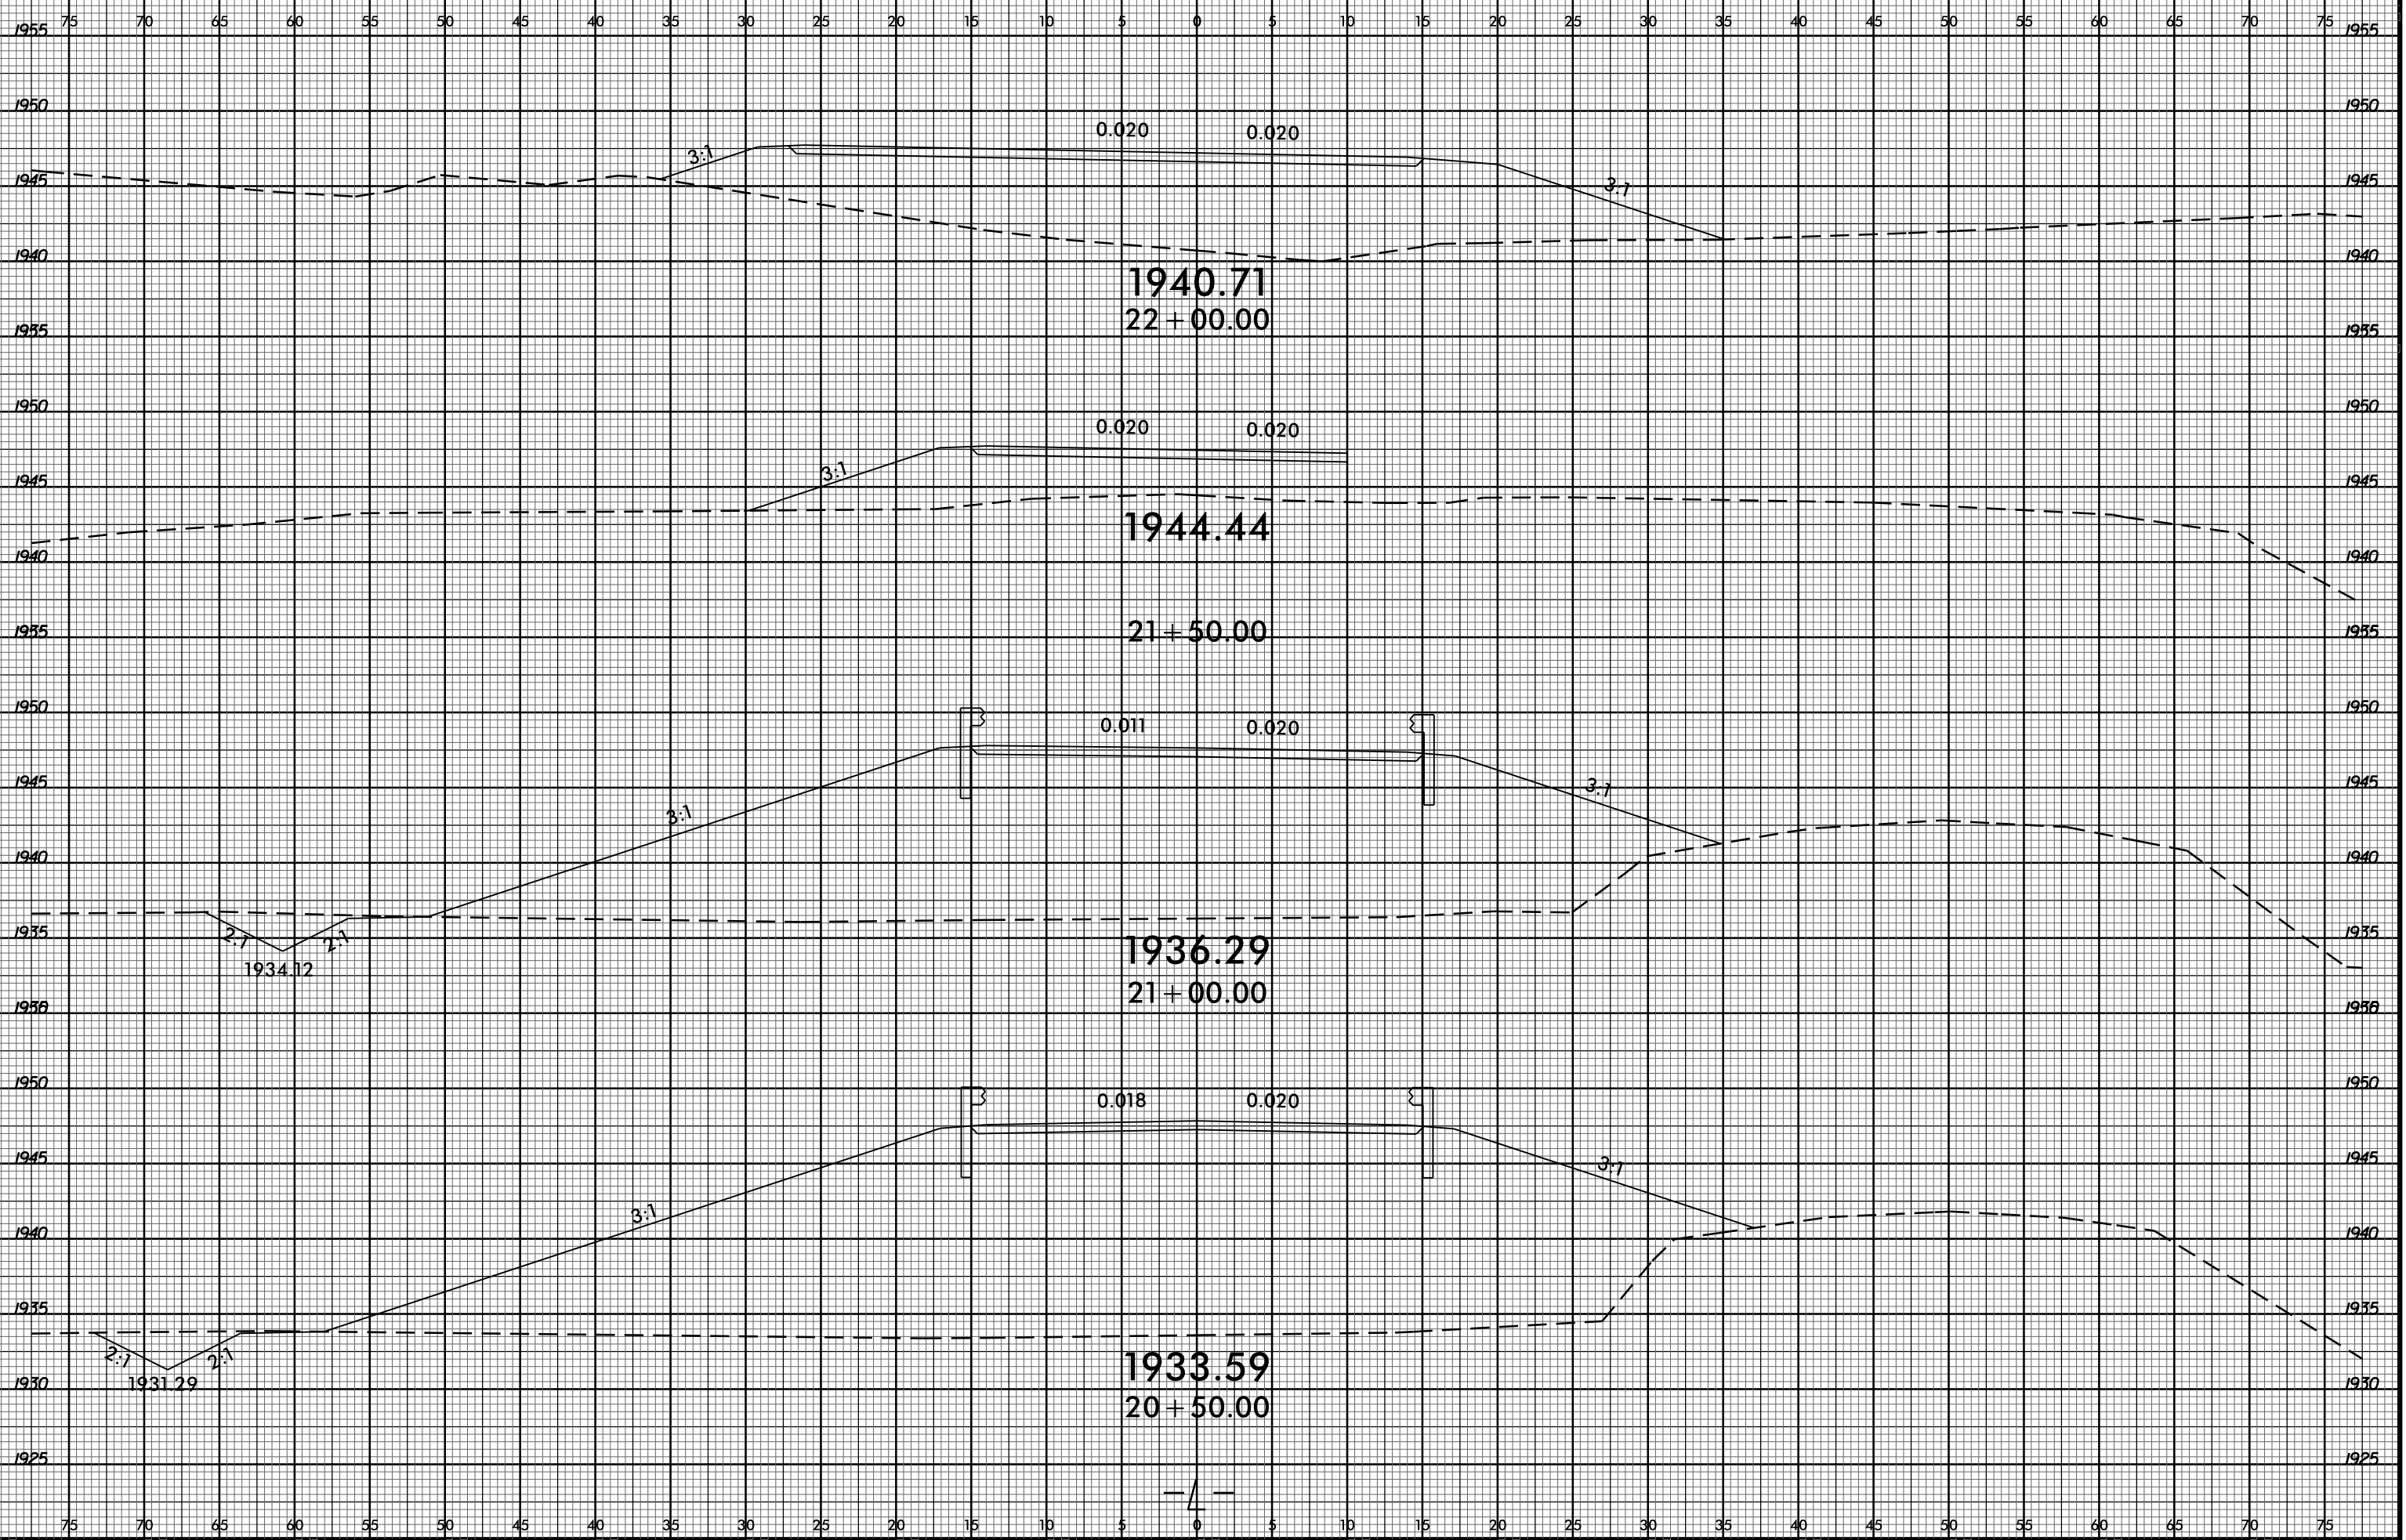

09-OCT-2015 09:46 R:\Projects\XCB\B-3868_Regu_xpl.dgn

— 4 —