



8/23/99

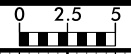

PROJ. REFERENCE NO.
B-3868

SHEET NO.
X-16

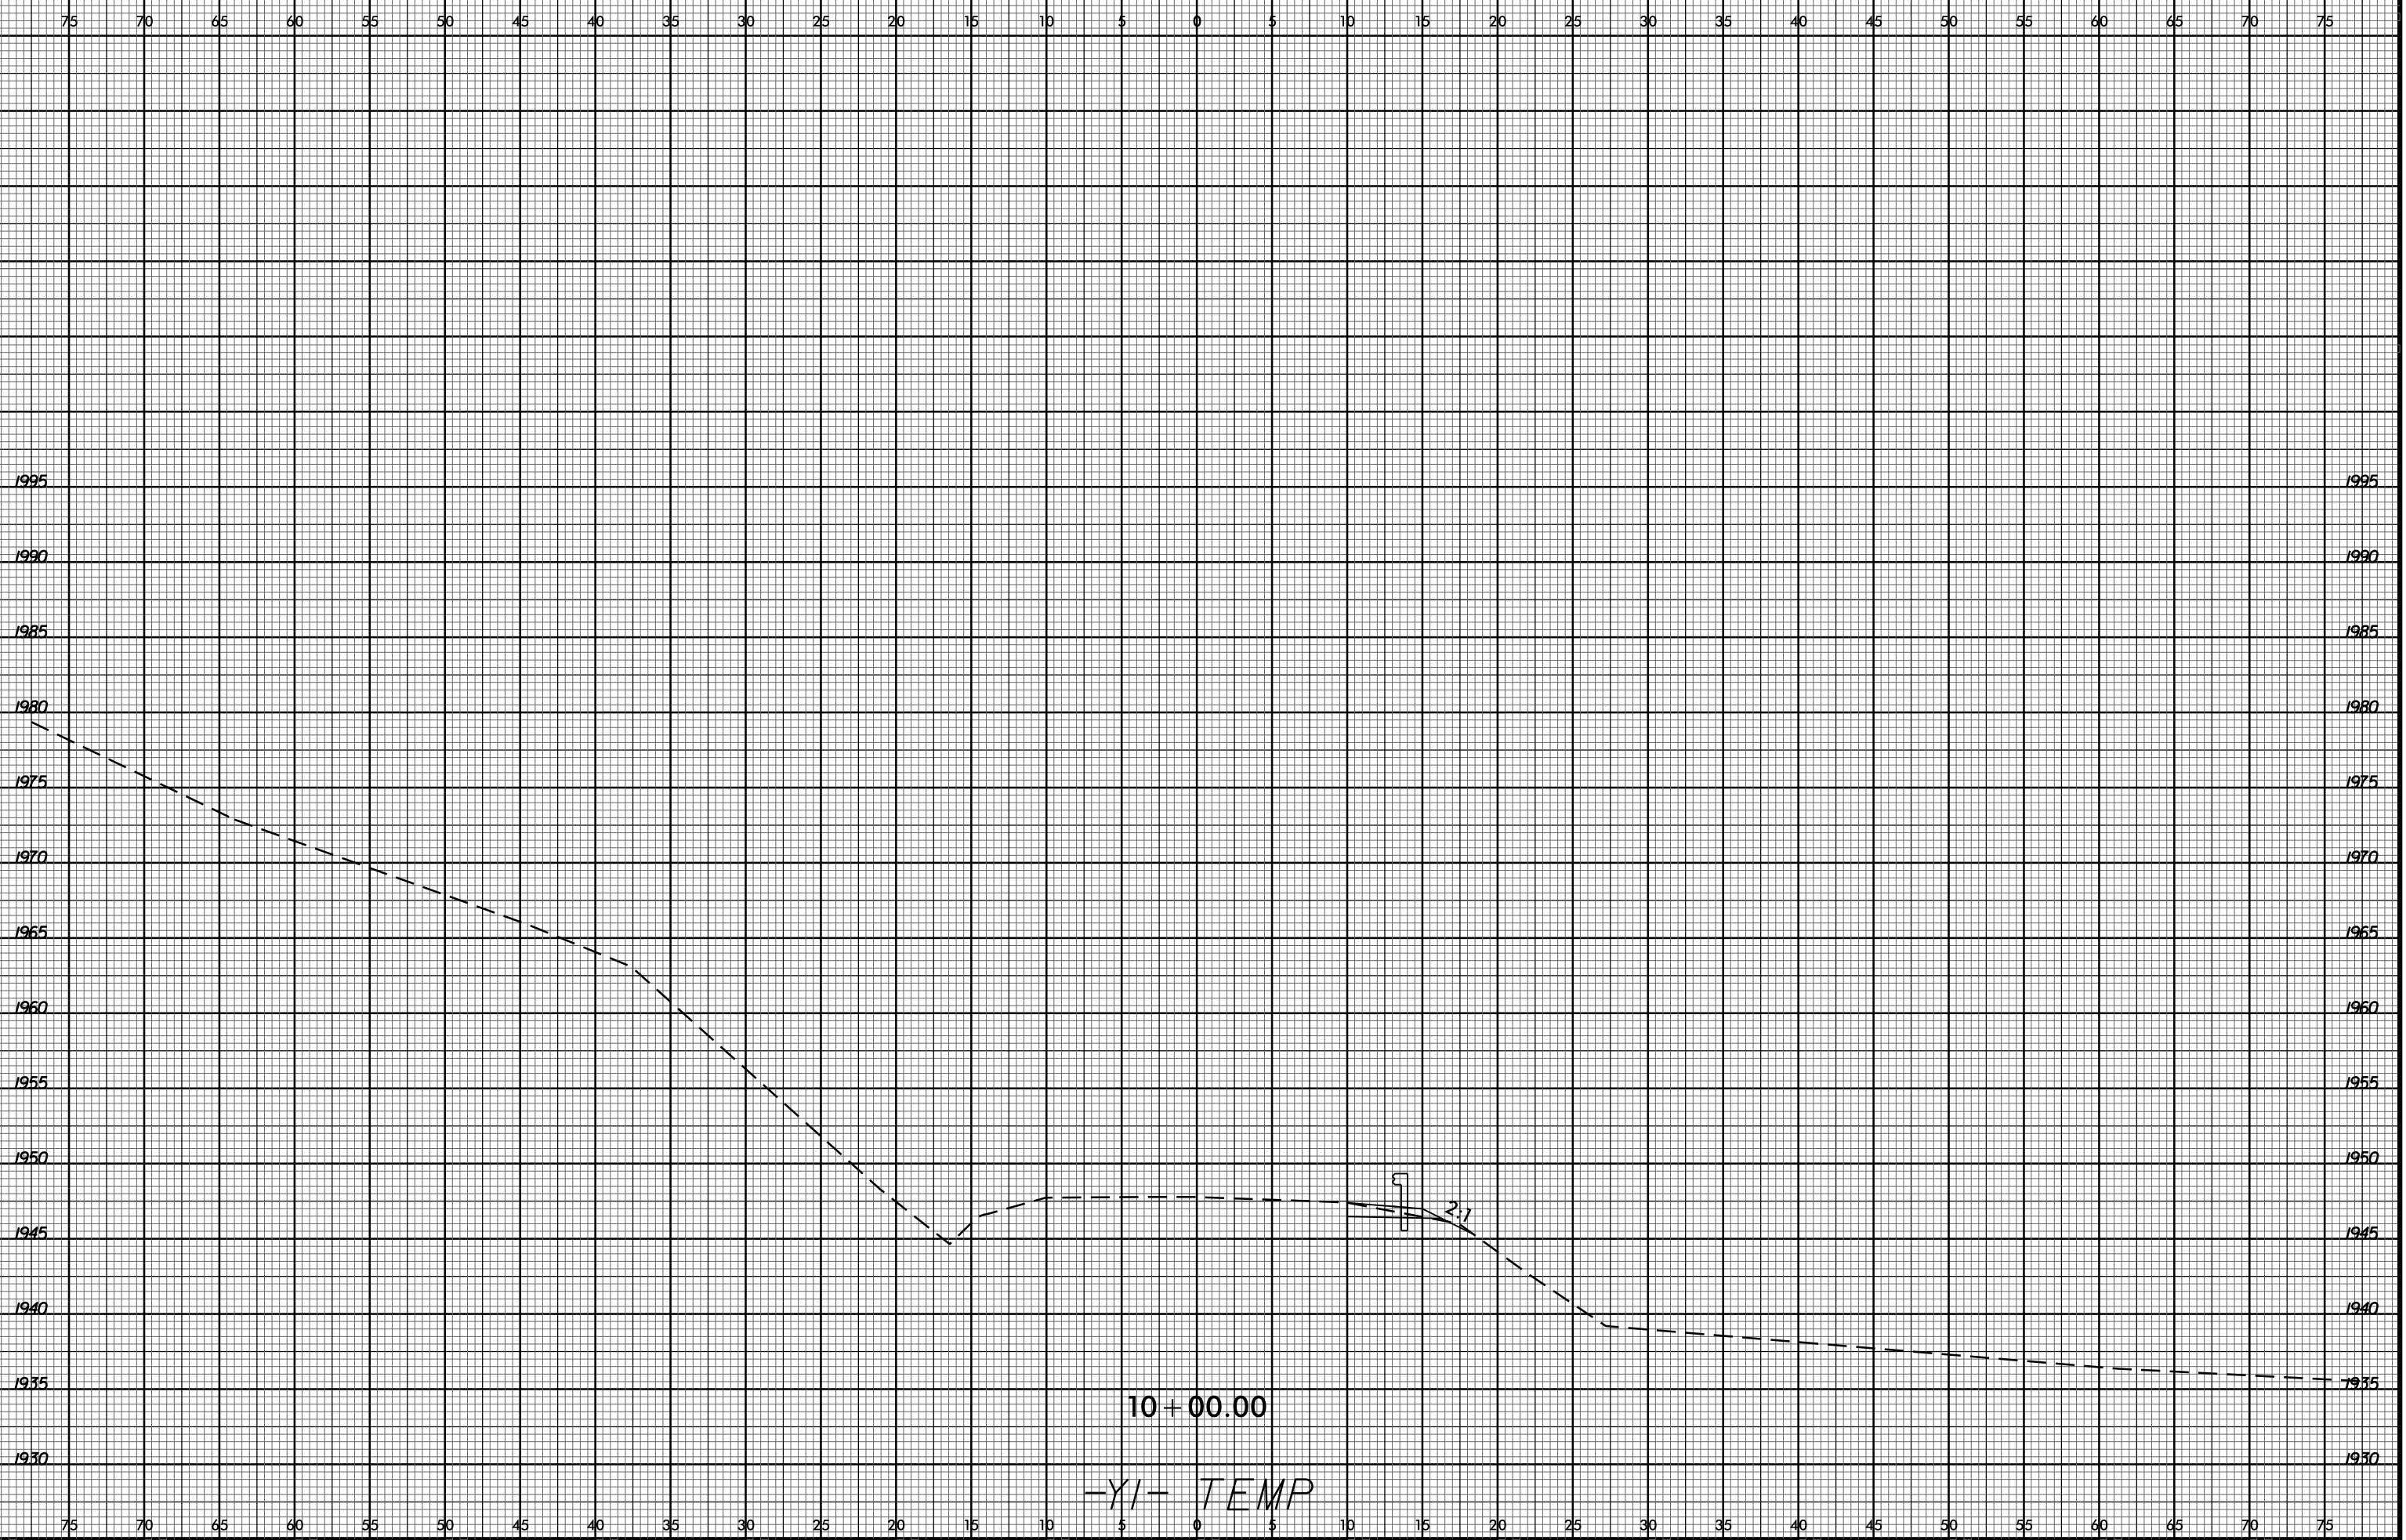

-YI- TEMP

09-OCT-2015 09:46
R:\P\redwin\XCB-B-3868_Rd1.y1_TEMP.dgn
\$\$\$\$USERNAME\$\$\$\$