



8/23/99

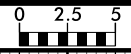

PROJ. REFERENCE NO.
B-3868

SHEET NO.
X-24

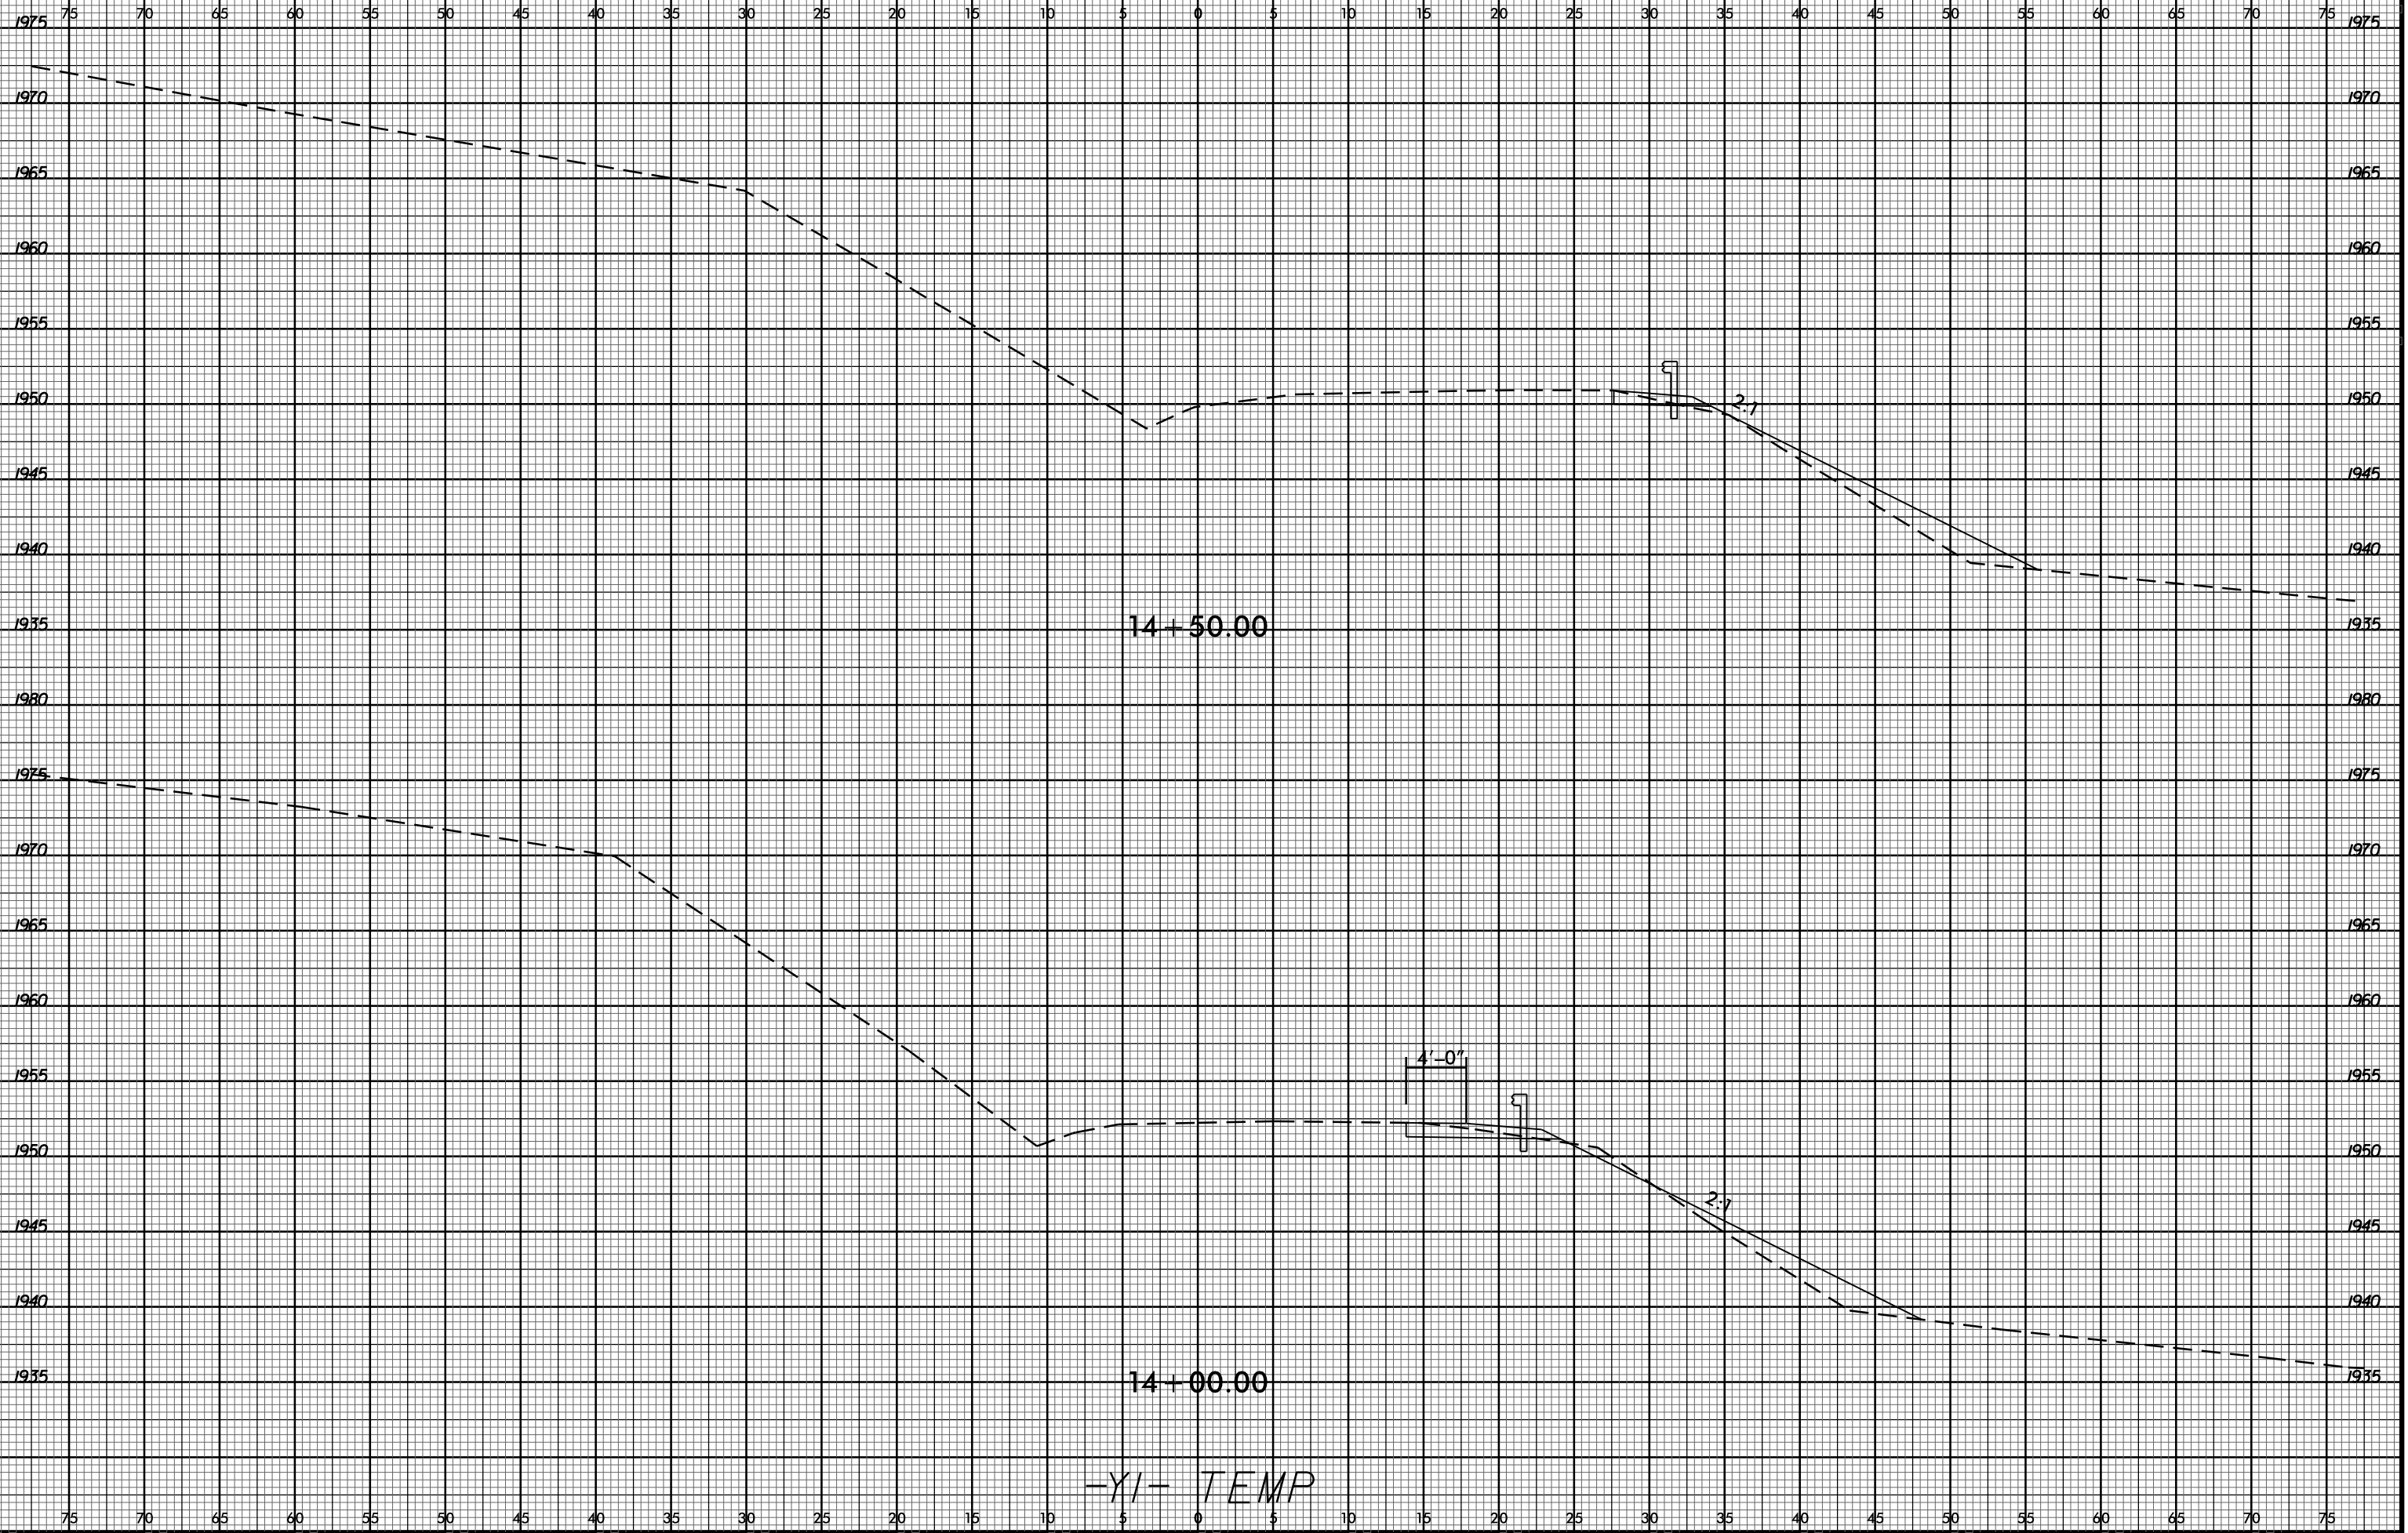

-YI- TEMP

09-OCT-2015 09:46
R:\P\proj\X\CB-3868_Rdu_yp1_TEMP.dgn
\$\$\$\$USERNAME\$\$\$\$