


8/23/99

0 2.5 5

PROJ. REFERENCE NO.
B-3868

SHEET NO.
X-28

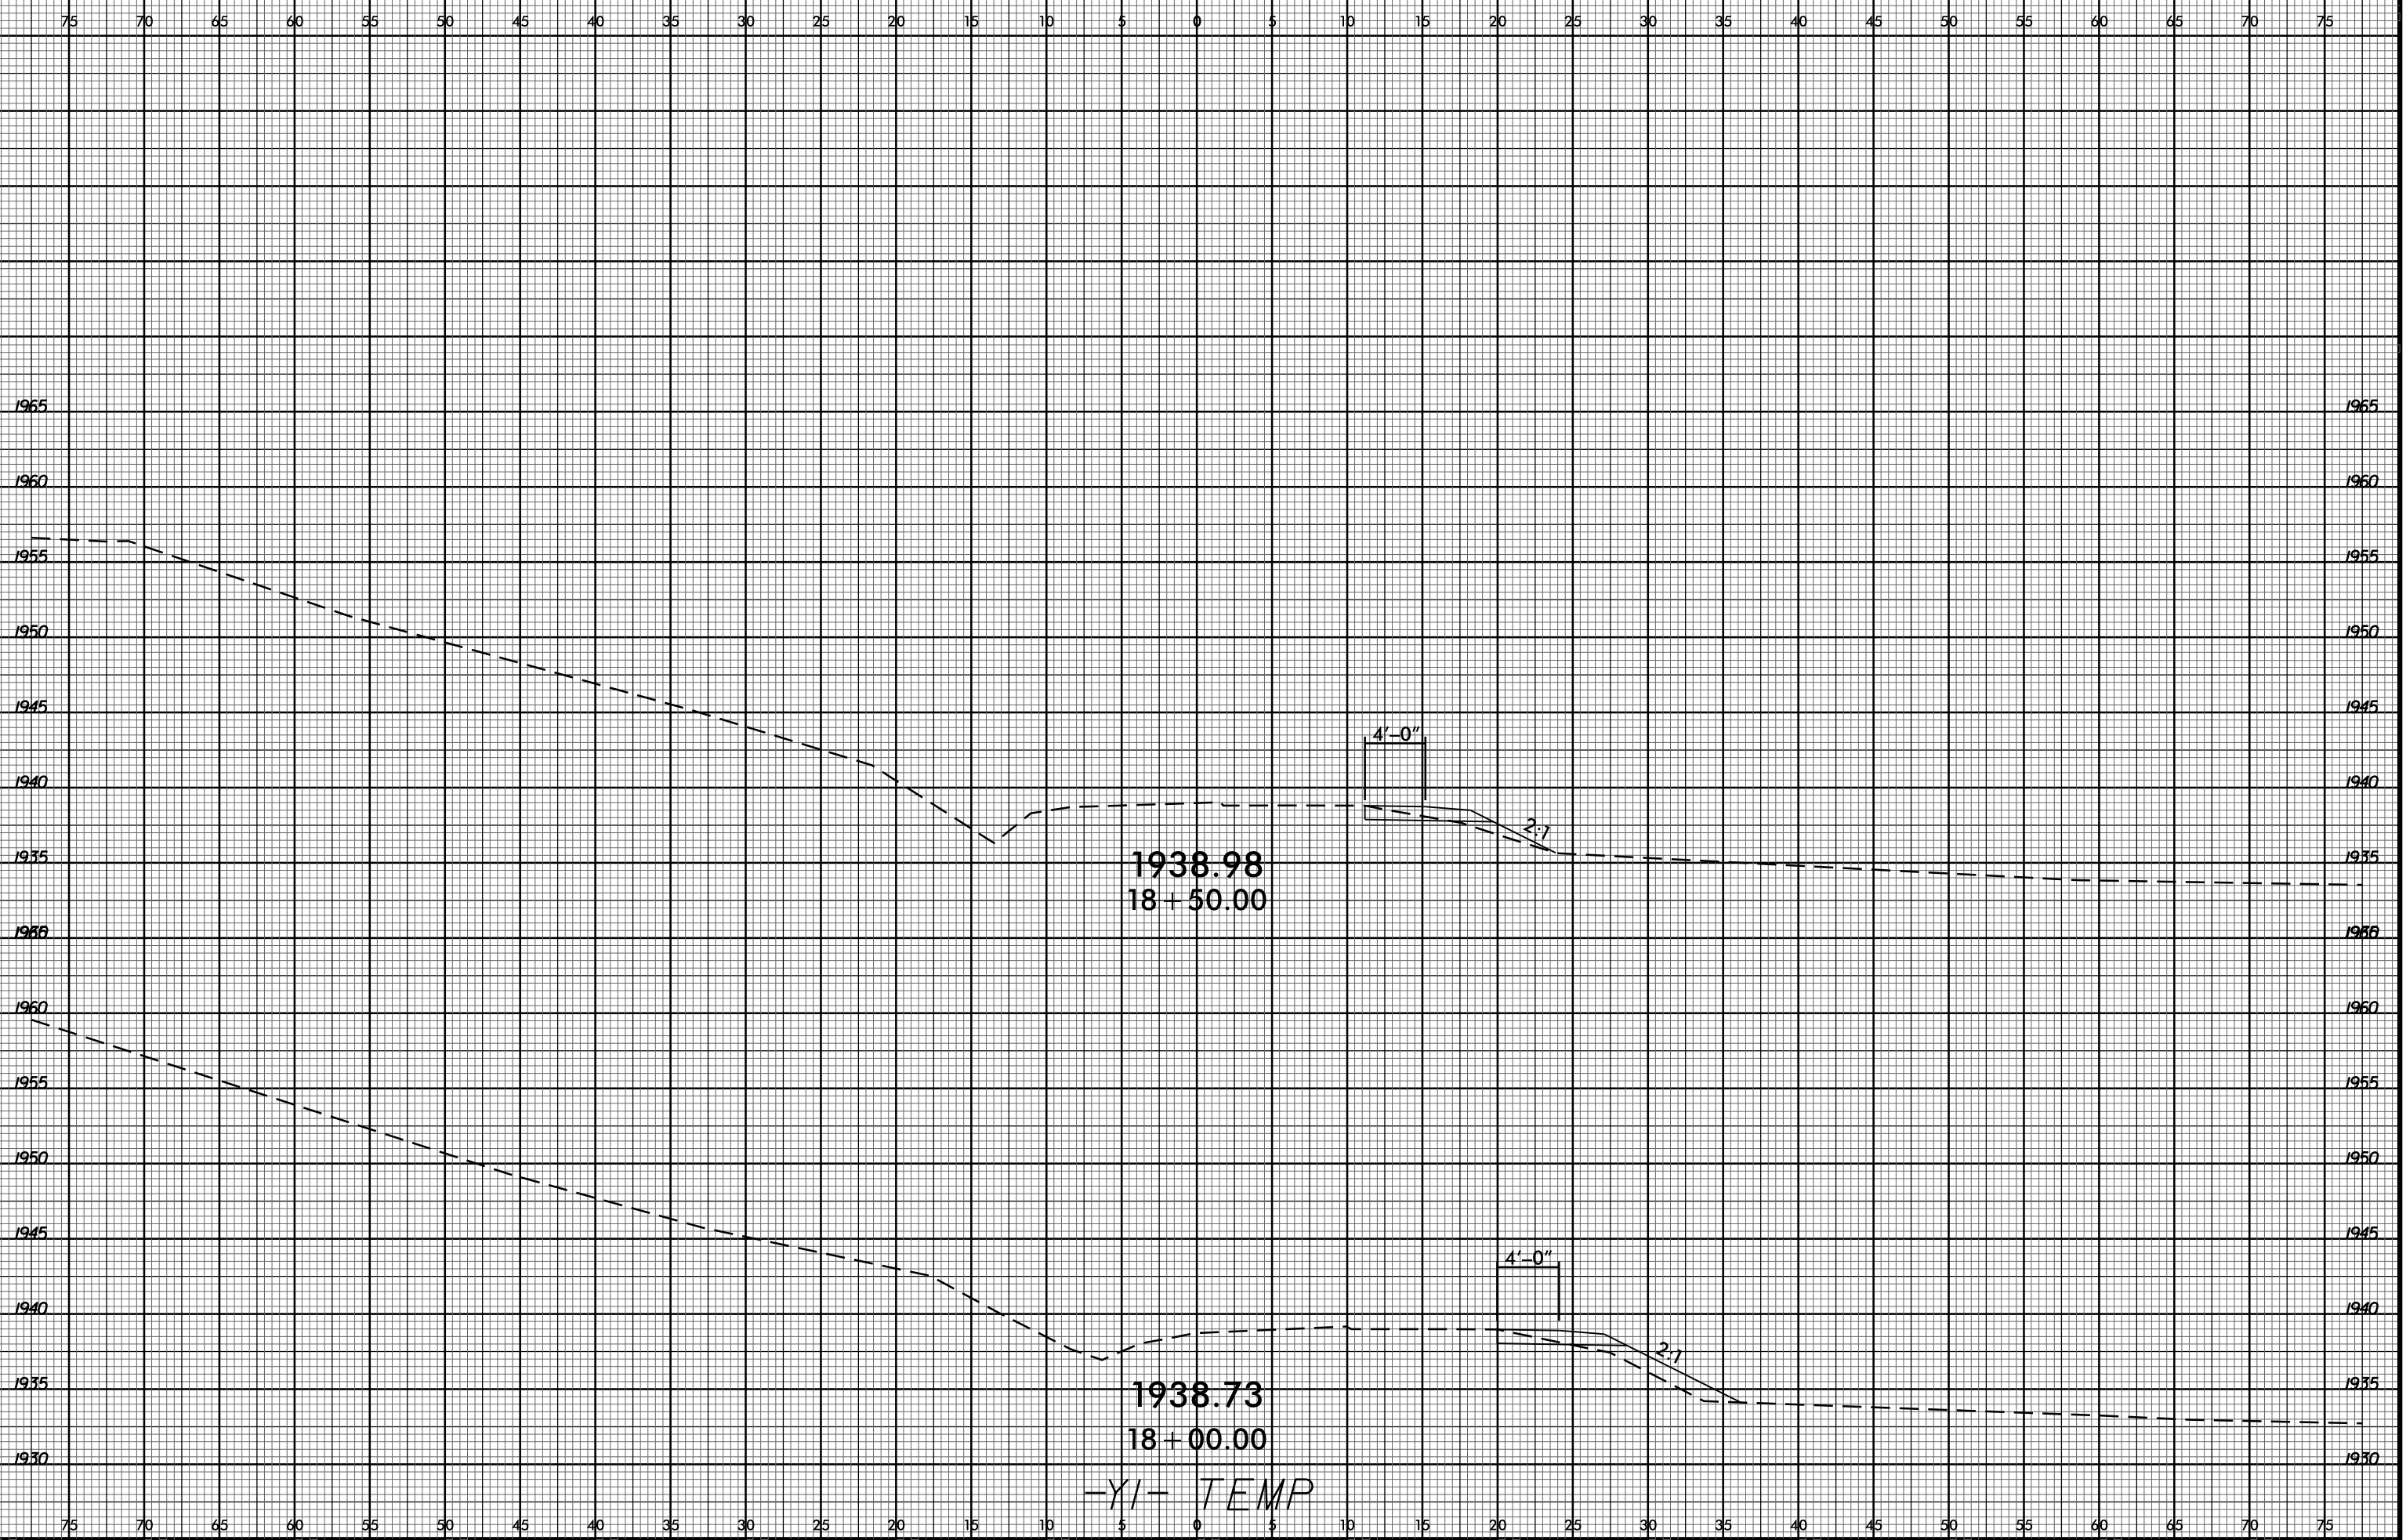

09-OCT-2015 09:46
R:\Project\XCB\B-3868_Rd\YI_TEMP.dgn
\$\$\$\$USERNAME\$\$\$\$

-YI- TEMP