


8/23/99



PROJ. REFERENCE NO.  
B-3868

SHEET NO.  
X-29

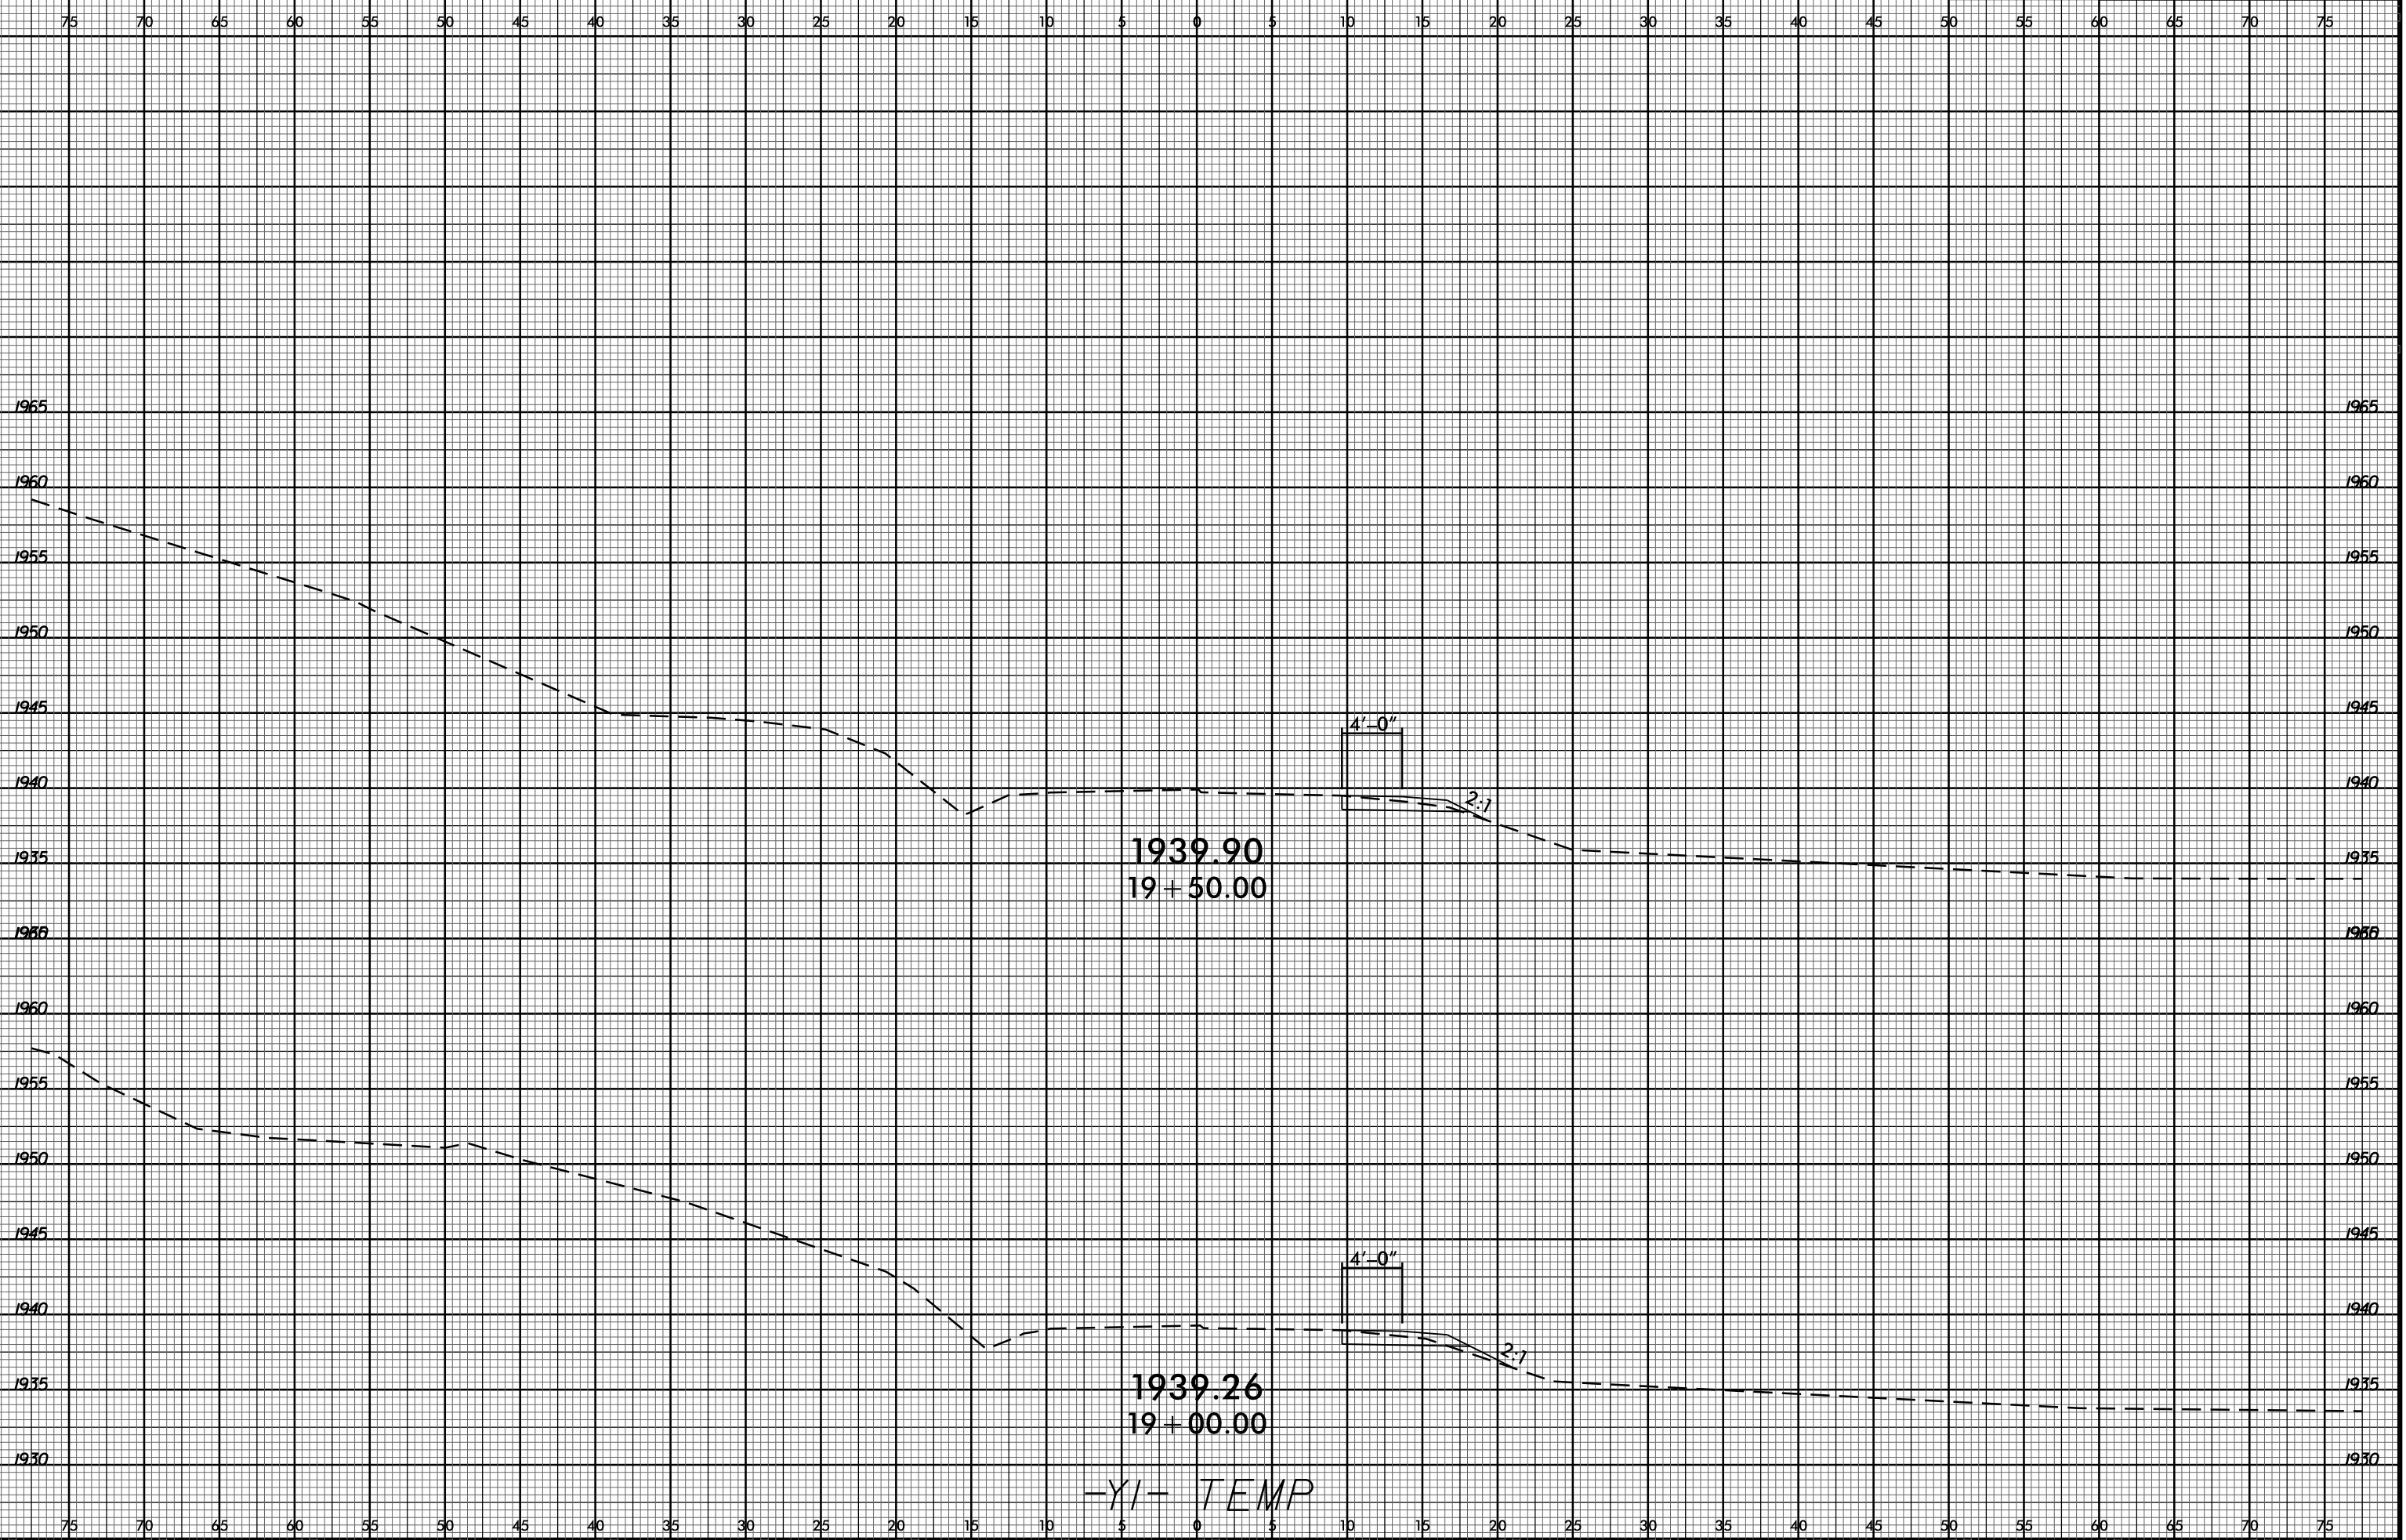

1939.90  
19+50.00

1939.26  
19+00.00

-YI- TEMP

09-OCT-2015 09:47  
R:\Roadwork\XCB\B-3868\_Rduj\_xpl\_01\_TEMP.dgn  
\$\$\$\$\$USERNAME\$\$\$\$\$