


8/23/99



PROJ. REFERENCE NO.  
B-3868

SHEET NO.  
X-34

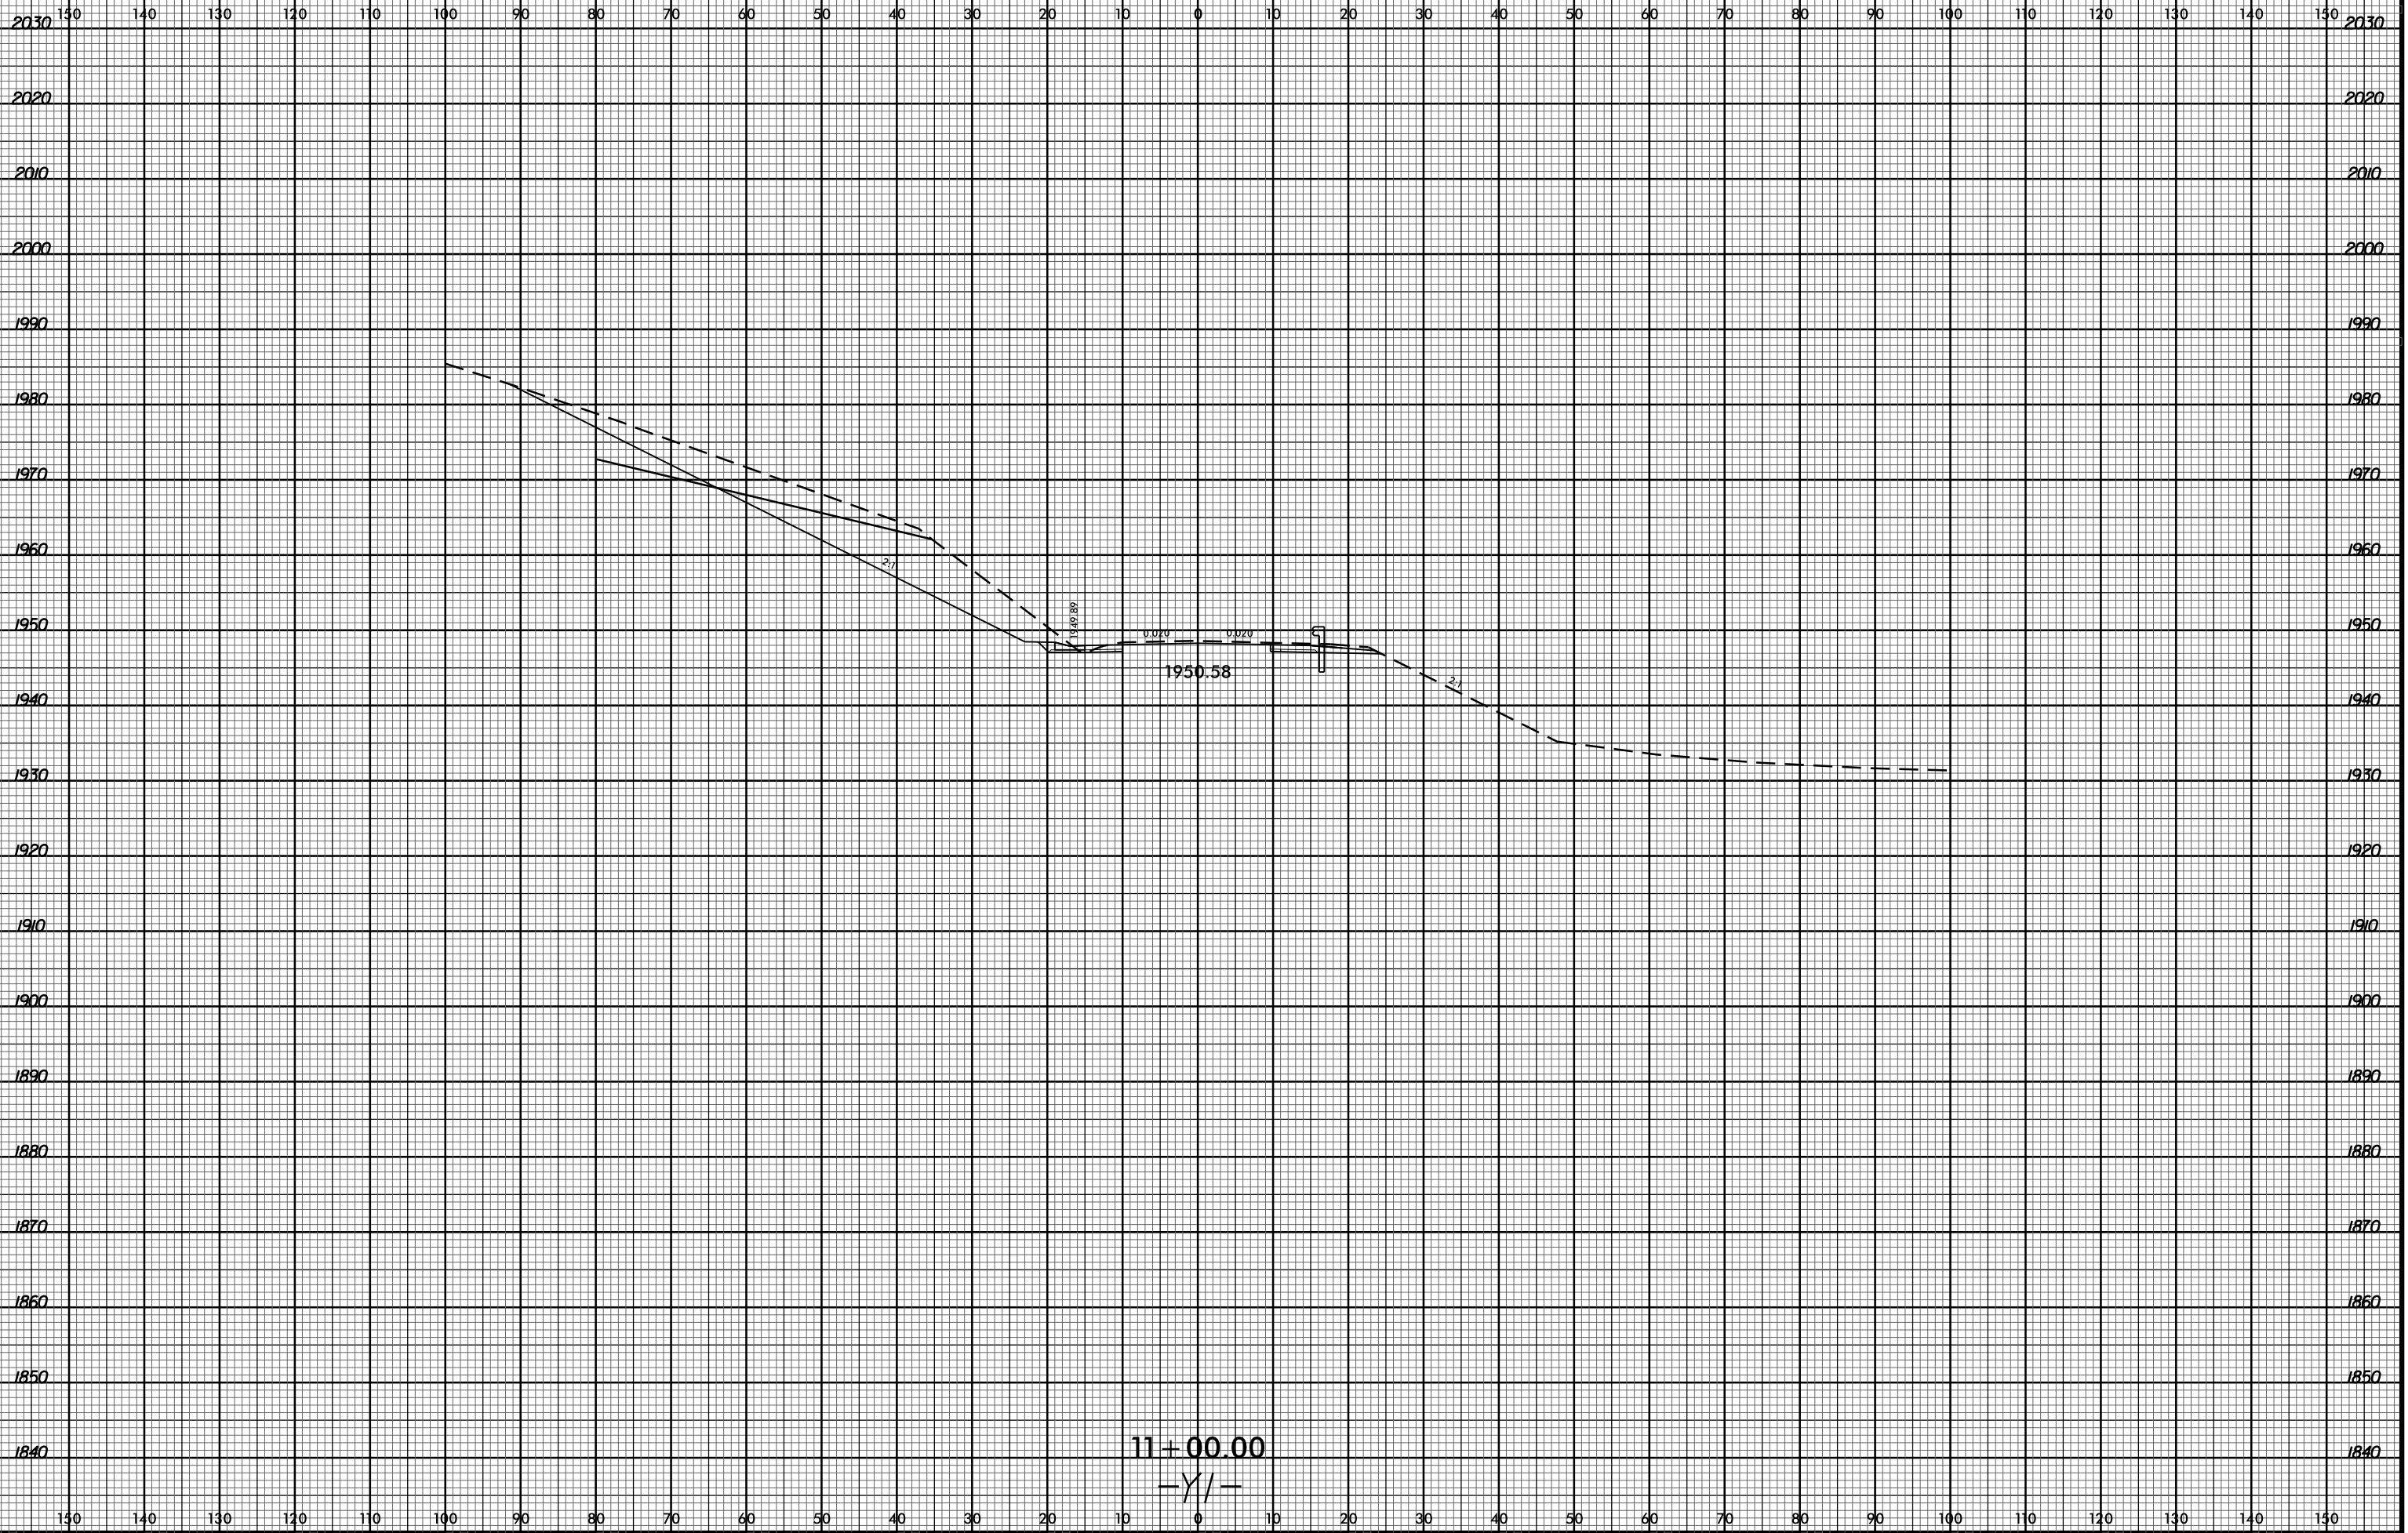

11+00.00  
-Y/-

09-OCT-2015 09:47  
R:\Roadwork\X34\B-3868\_Rduj\_xpl\_1.dgn  
\$\$\$\$\$USERNAME\$\$\$\$\$