


8/23/99

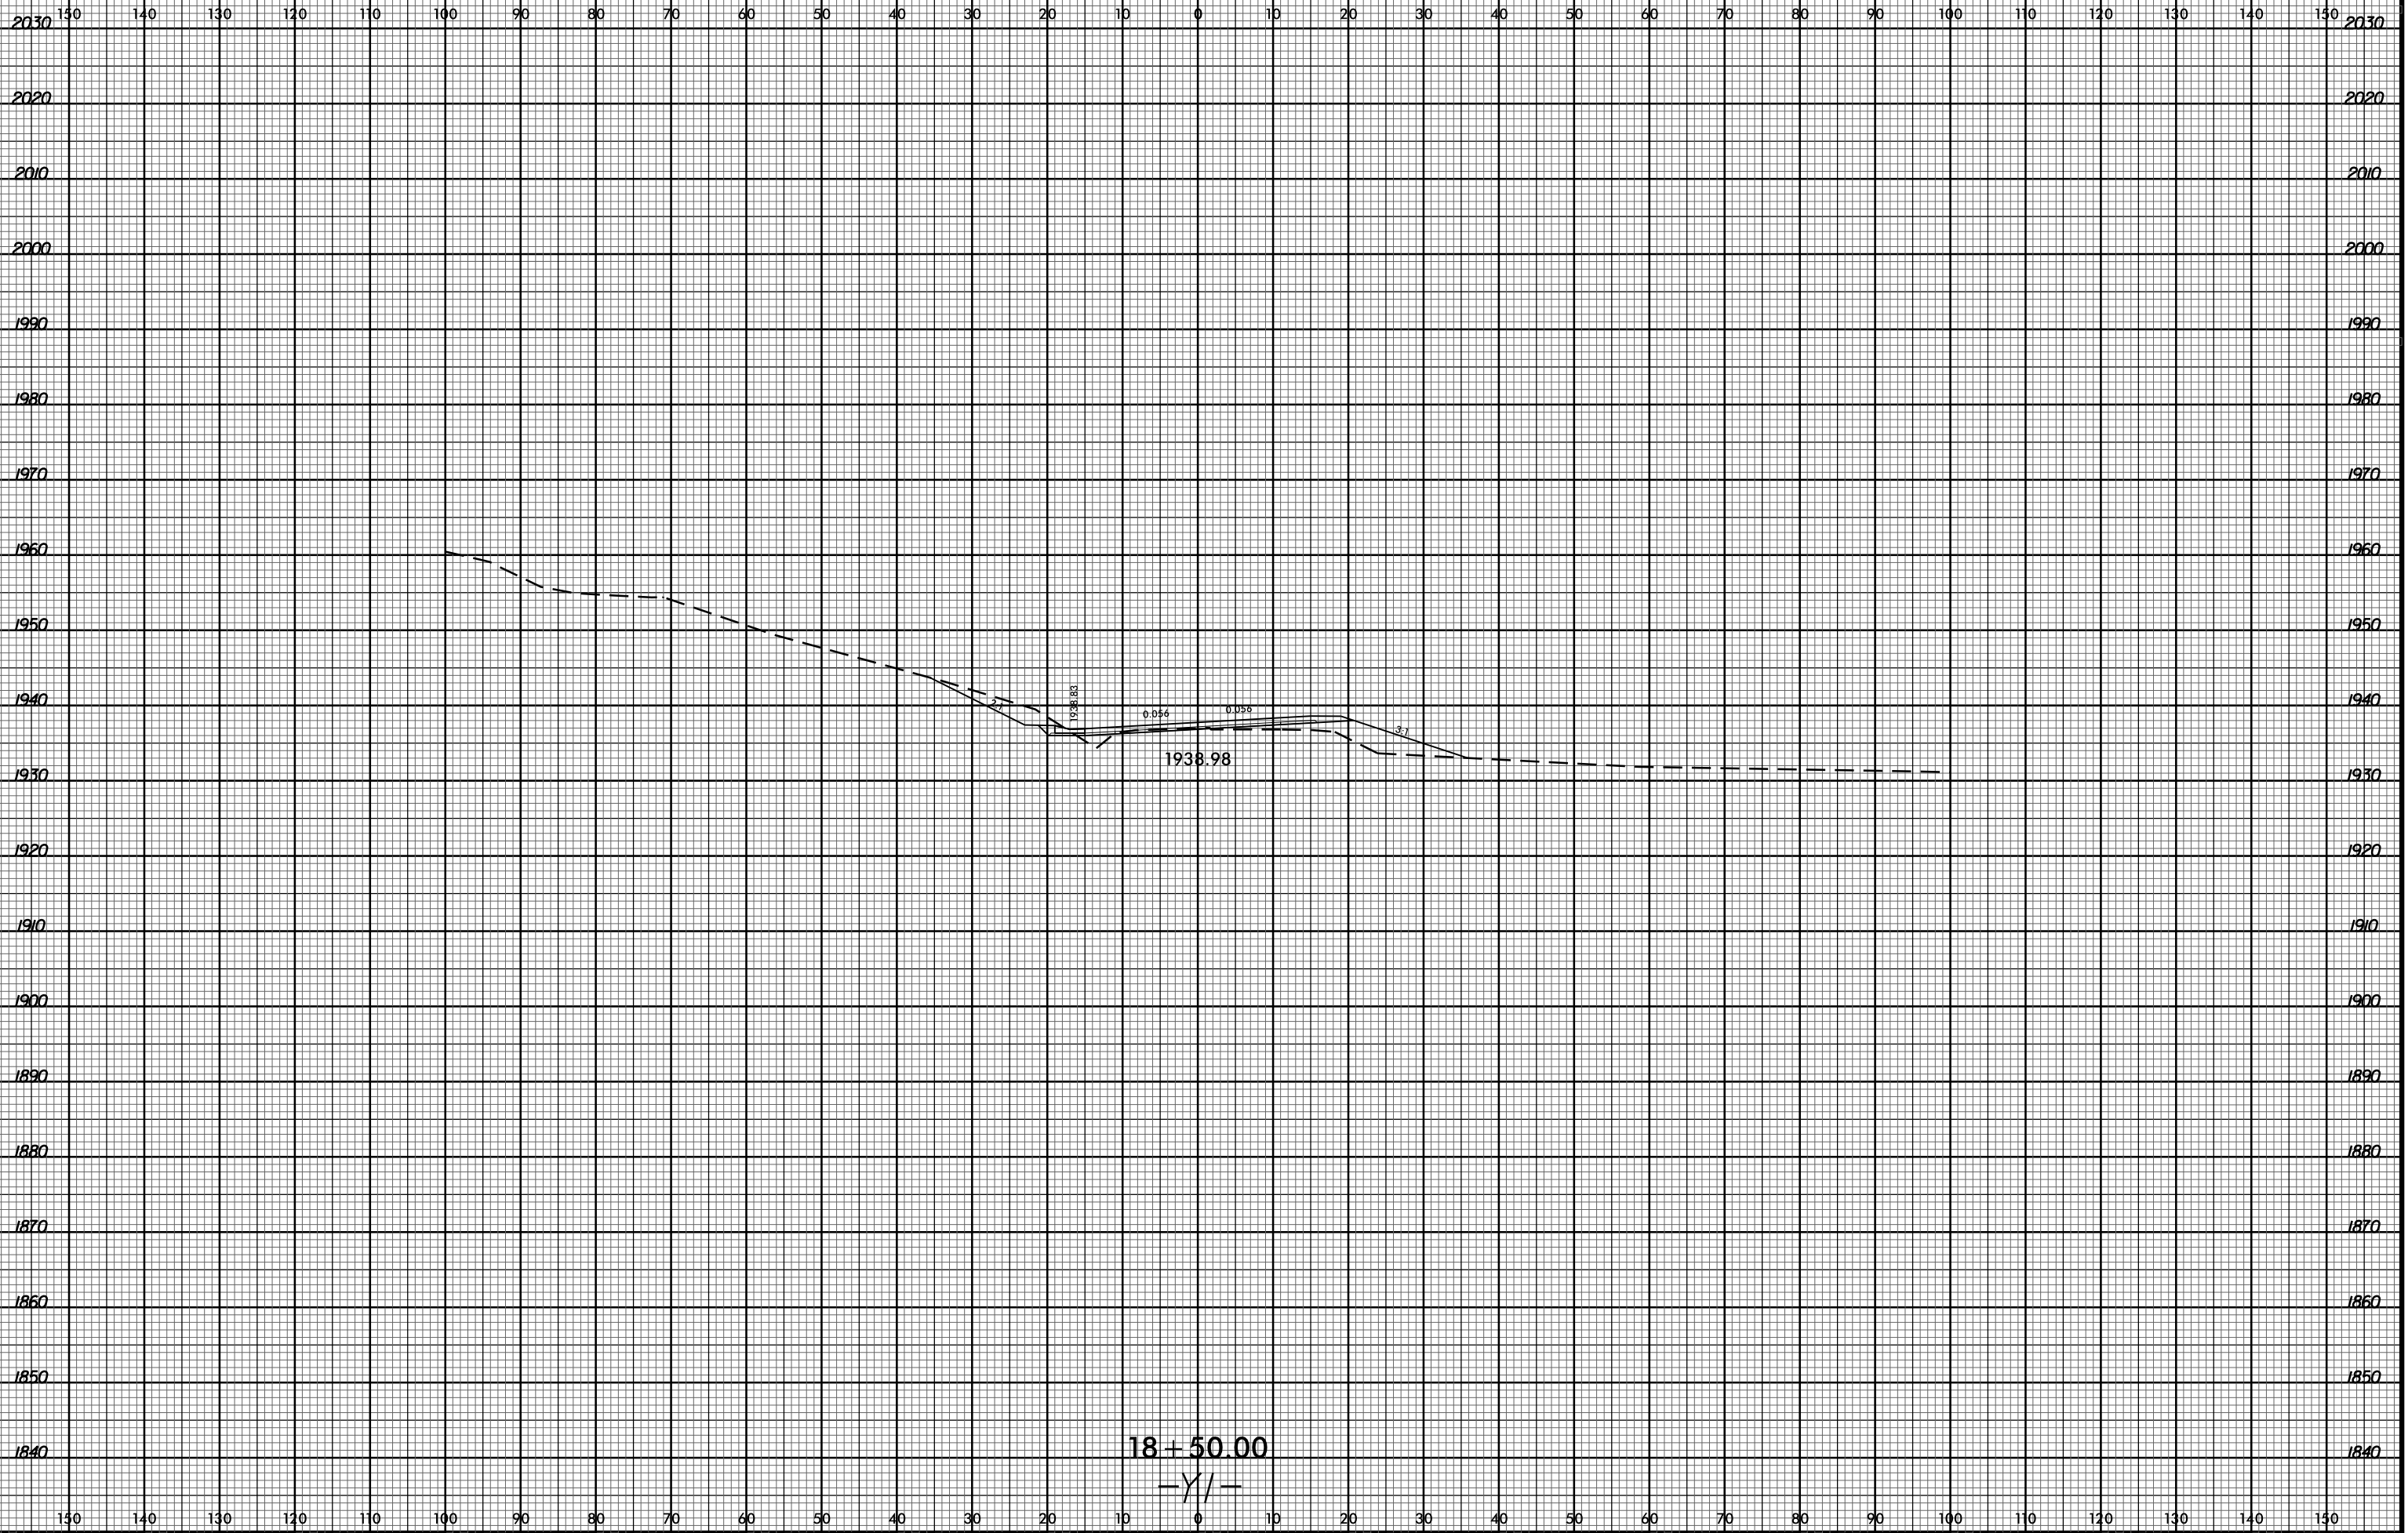

PROJ. REFERENCE NO.
B-3868

SHEET NO.
X-49



09-OCT-2015 09:47
R:\Roadwork\XCB\B-3868_Rduj_xpl_1.dgn
\$\$\$\$\$USERNAME\$\$\$\$\$