


TYPICAL SECTION @ INTEGRAL END BENT

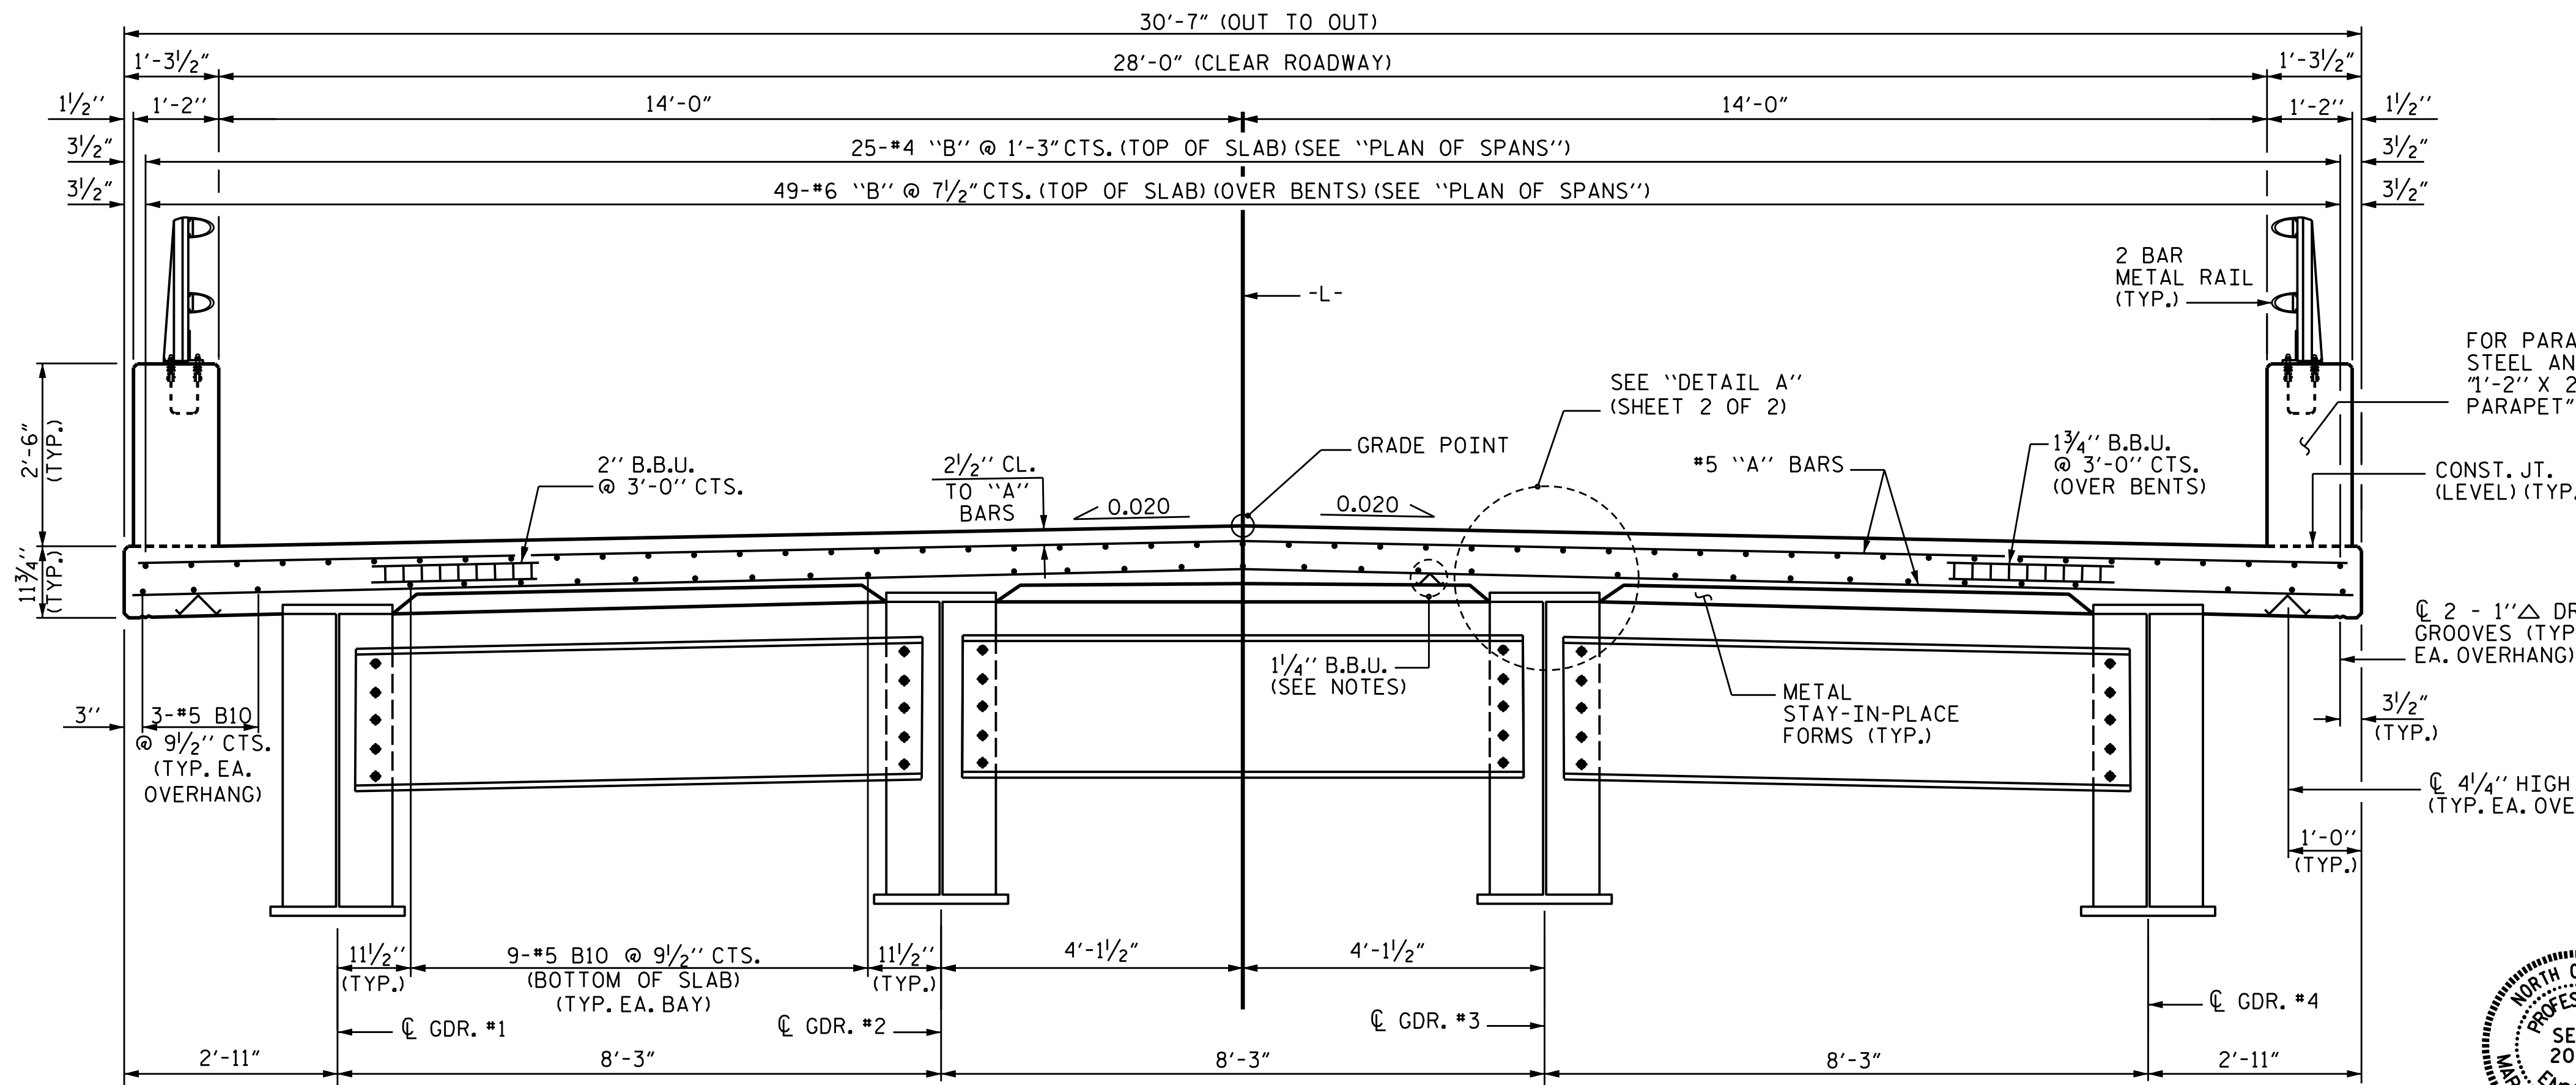

TYPICAL SECTION @ INTERMEDIATE DIAPHRAGM AND BENT DIAPHRAGM

DRAWN BY : M. POOLE DATE : 03/14
 CHECKED BY : B.N. GRADY DATE : 6/15
 DESIGN ENGINEER OF RECORD : S.T. CHAMPION DATE : 8/15

9/11/2015
 Marshall G. Cheek, Jr.
 654808EBA38405



PROJECT NO. B-3868
 MACON COUNTY
 STATION: 18+33.50 -L-

SHEET 1 OF 2
 STATE OF NORTH CAROLINA
 DEPARTMENT OF TRANSPORTATION
 RALEIGH

REVISIONS						SHEET NO.
NO.	BY:	DATE:	NO.	BY:	DATE:	S-7
1			3			TOTAL SHEETS
2			4			40