


10/30/2015
R:\TrafficControl\Top\Final\plans\R2409c_tmp_pi_dtl_05.dgn
ICA Engineering

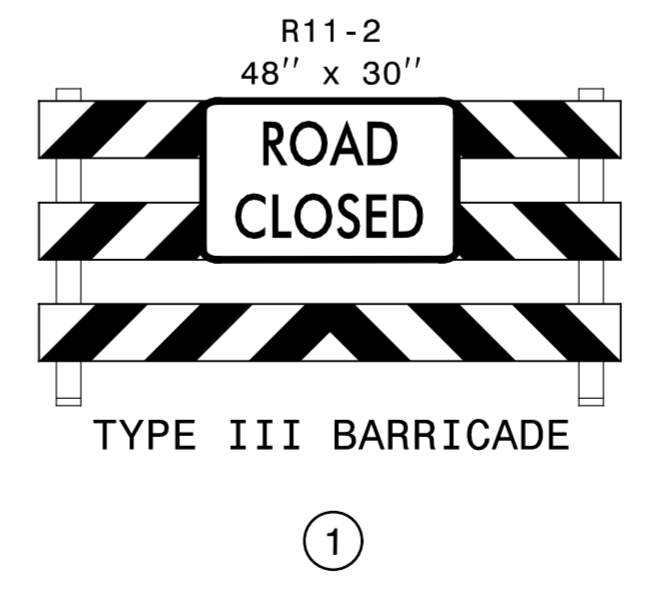

APPROVED: <i>Michael T. Rzepka</i> DATE: 10/30/2015	PHASE I DETAIL																		
<table border="1"> <tr> <td>SCALE: NONE</td> <td rowspan="4" style="text-align: center;"></td> <td colspan="2" style="text-align: center;">REVISIONS</td> </tr> <tr> <td>DATE: OCT '15</td> <td></td> <td></td> </tr> <tr> <td>DWG. BY: ACP</td> <td></td> <td></td> </tr> <tr> <td>DESIGN BY: ACP</td> <td></td> <td></td> </tr> <tr> <td>REVIEWED BY: MTR</td> <td></td> <td></td> <td></td> </tr> </table>	SCALE: NONE		REVISIONS		DATE: OCT '15			DWG. BY: ACP			DESIGN BY: ACP			REVIEWED BY: MTR					
SCALE: NONE			REVISIONS																
DATE: OCT '15																			
DWG. BY: ACP																			
DESIGN BY: ACP																			
REVIEWED BY: MTR																			