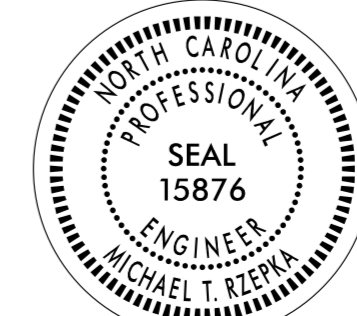
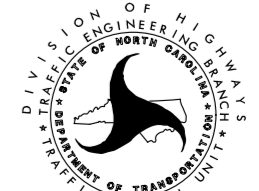


-DET1- STA 16+00
SECTION B-B

APPROVED: <i>Michael T. Rzepka</i> DATE: 10/30/2015	PHASE III, STEP 2 DETAIL		
SEAL 			SCALE: NONE
	DATE: OCT '15		
	DWG. BY: ACP		REVISIONS
	DESIGN BY: ACP		
	REVIEWED BY: MTR	CARD FILE	

10/30/2015
R:\TrafficControl\Top\Final plans\R2409c_tmp_piii_s2.dfl_01.dgn
ICA Engineering