


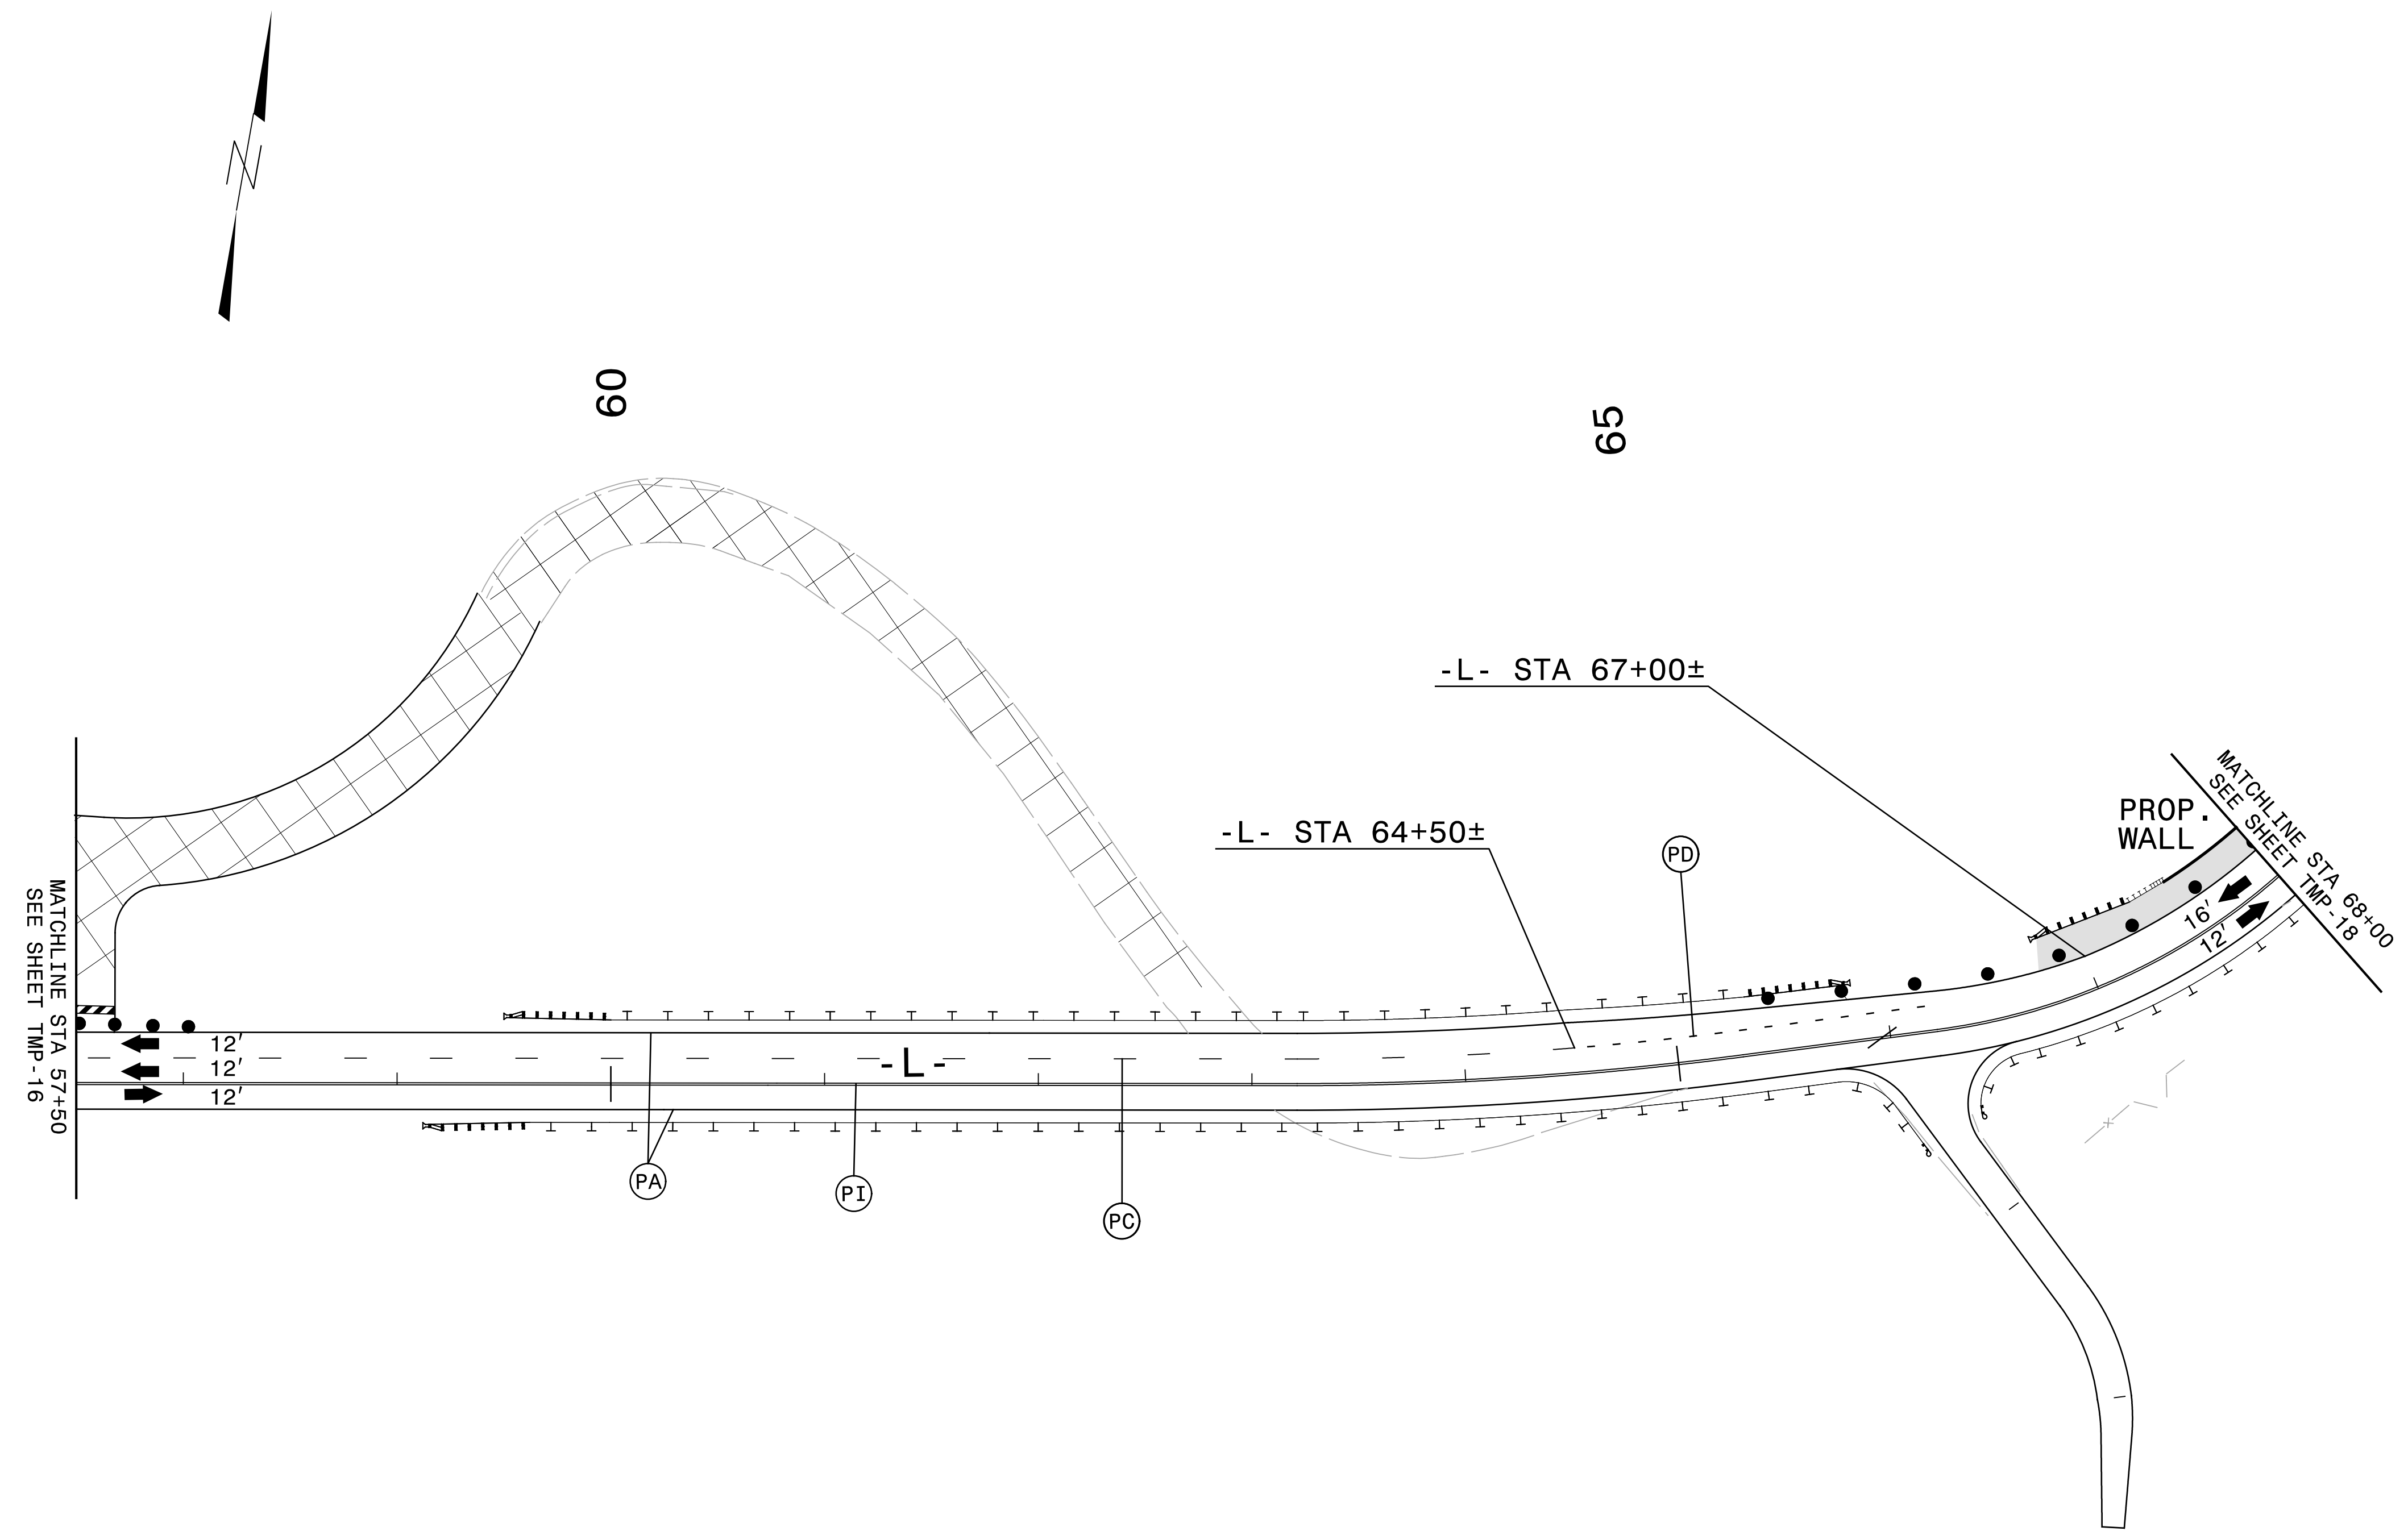

PROJ. REFERENCE NO.
R - 2409C

SHEET NO.
TMP - 17



10/30/2015
R:\TrafficControl\Top\Final plans\R2409c_tmp_piv_dtl_05.dgn
ICA Engineering

APPROVED: <i>Michael T. Rzepka</i> DATE: 10/30/2015		PHASE IV DETAIL	
SCALE: NONE		REVISIONS	
DATE: OCT '15			
DWG. BY: ACP			
DESIGN BY: ACP			
REVIEWED BY: MTR			