



70

75

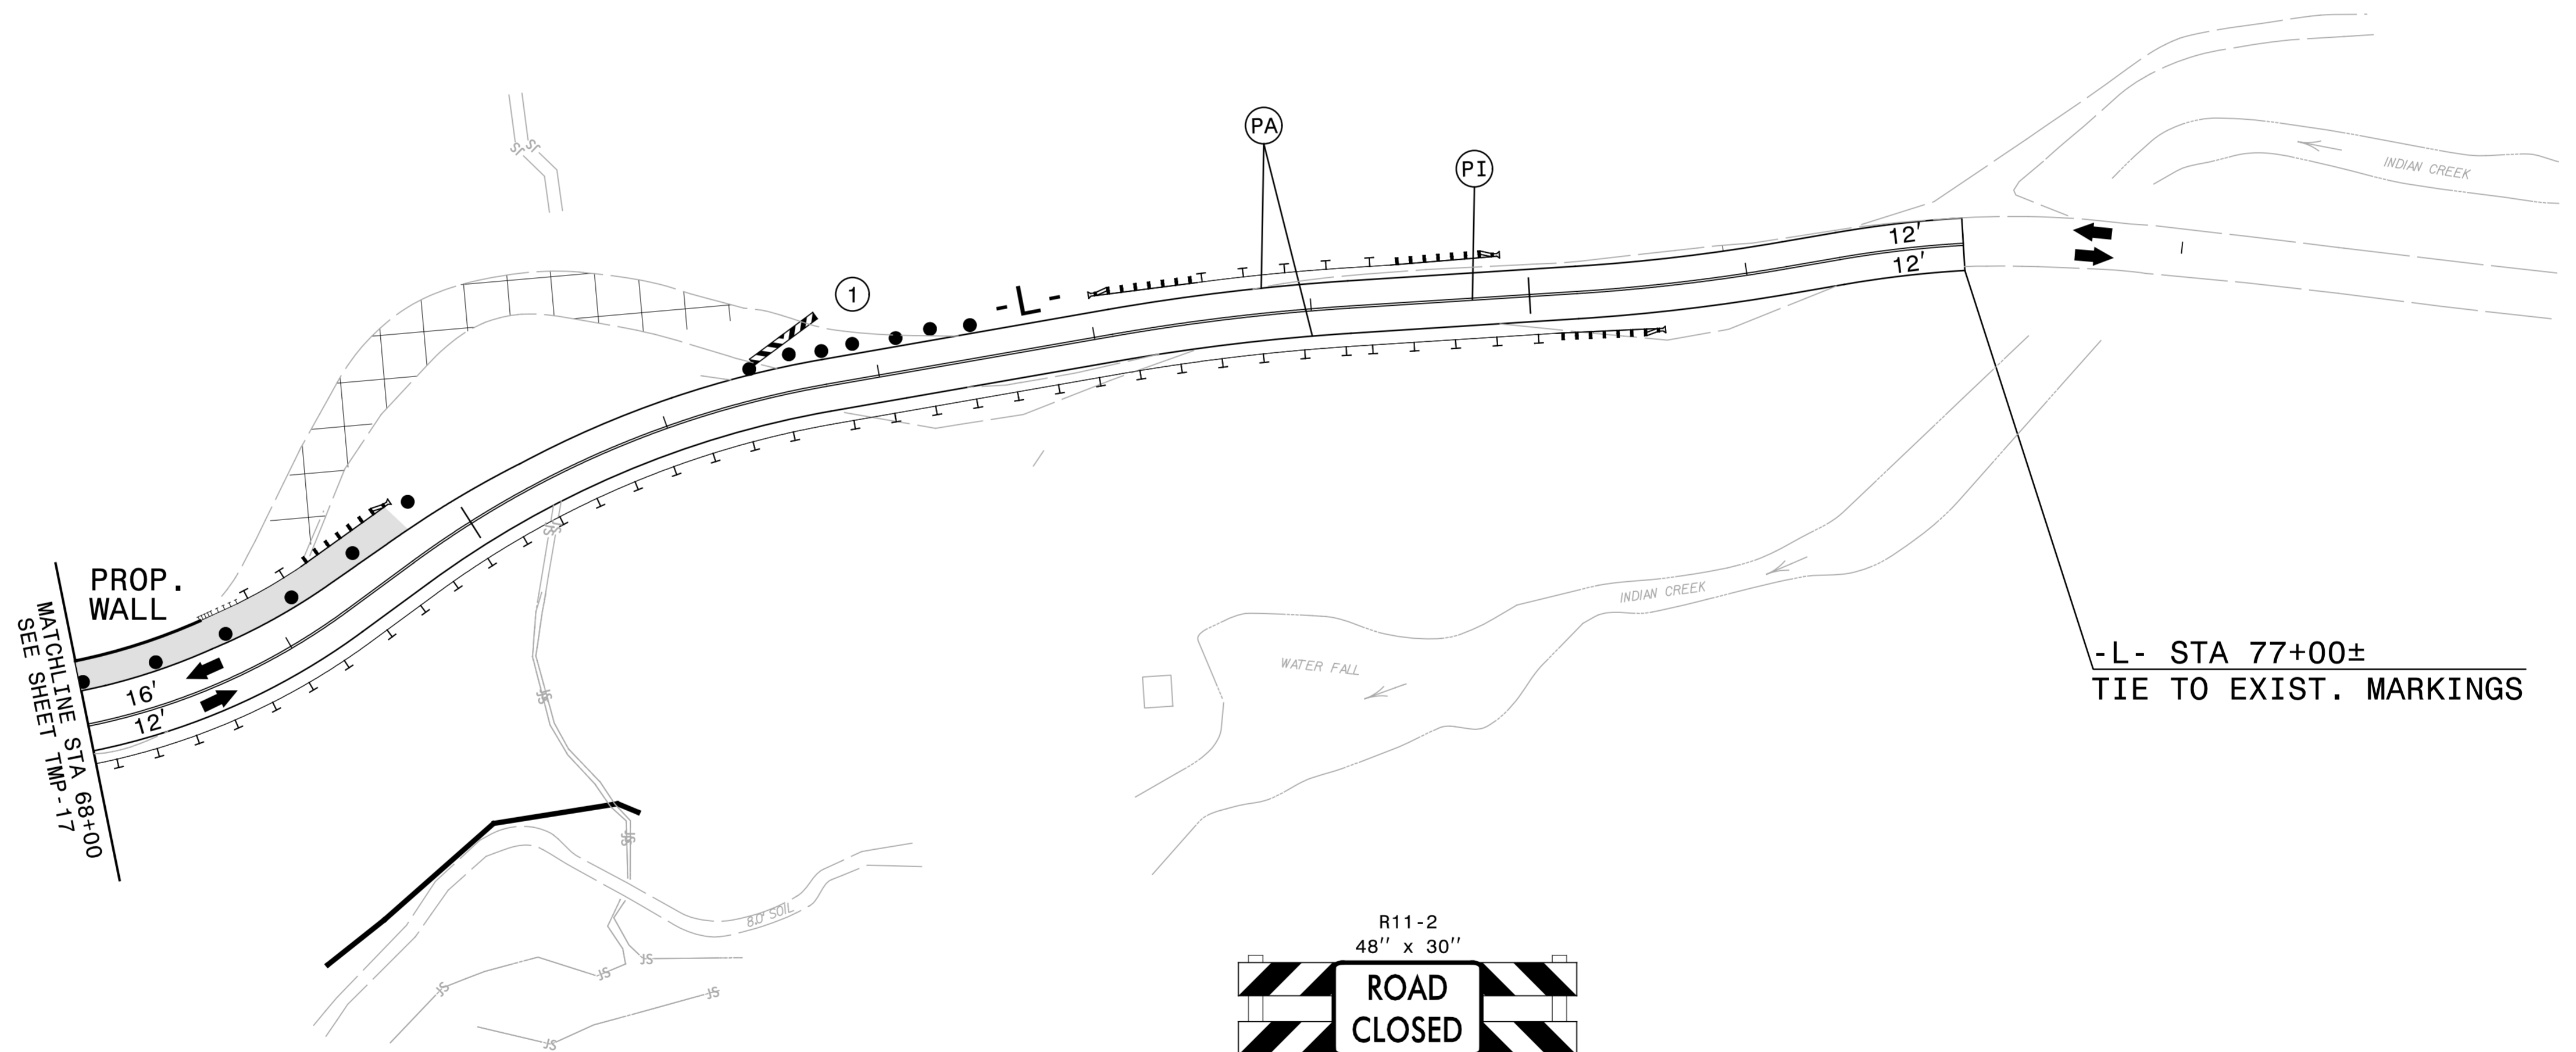

PROP. WALL
MATCHLINE STA 68+00
SEE SHEET TMP-17

-L- STA 77+00±
TIE TO EXIST. MARKINGS

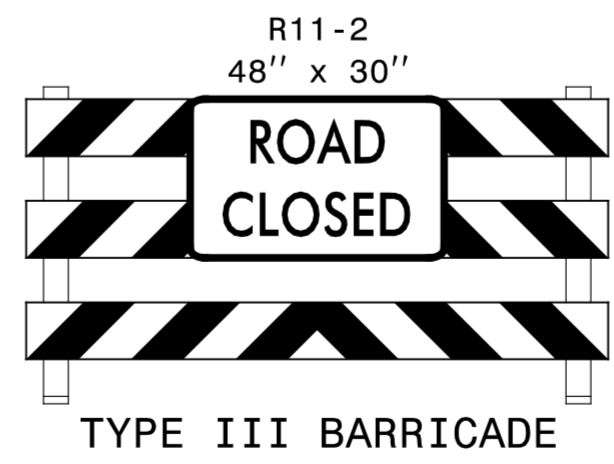


TYPE III BARRICADE

①


10/30/2015
R:\TrafficControl\Top\Final plans\R2409c_tmp_piv_dtl_06.dgn
ICA Engineering

APPROVED: *Michael T. Rzepka* DATE: 10/30/2015

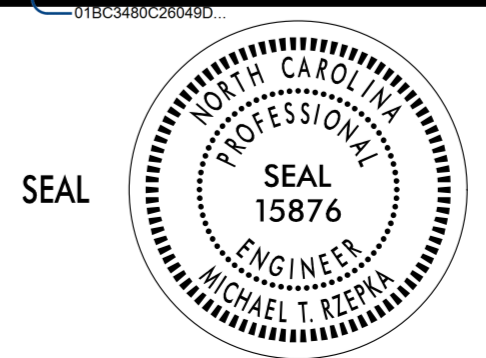

PHASE IV DETAIL

SCALE: NONE
DATE: OCT '15
DWG. BY: ACP
DESIGN BY: ACP
REVIEWED BY: MTR

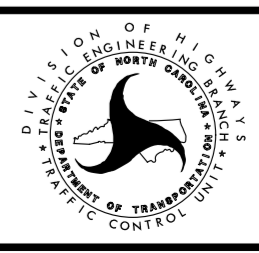

REVISIONS	