


TIP NO.	SHEET NO.
R-2409C	PMP-2
Approved by: <i>Michael T. Rzepka</i> <small>018C3480C28049D...</small>	
DATE: 10/23/2015	
SEAL	

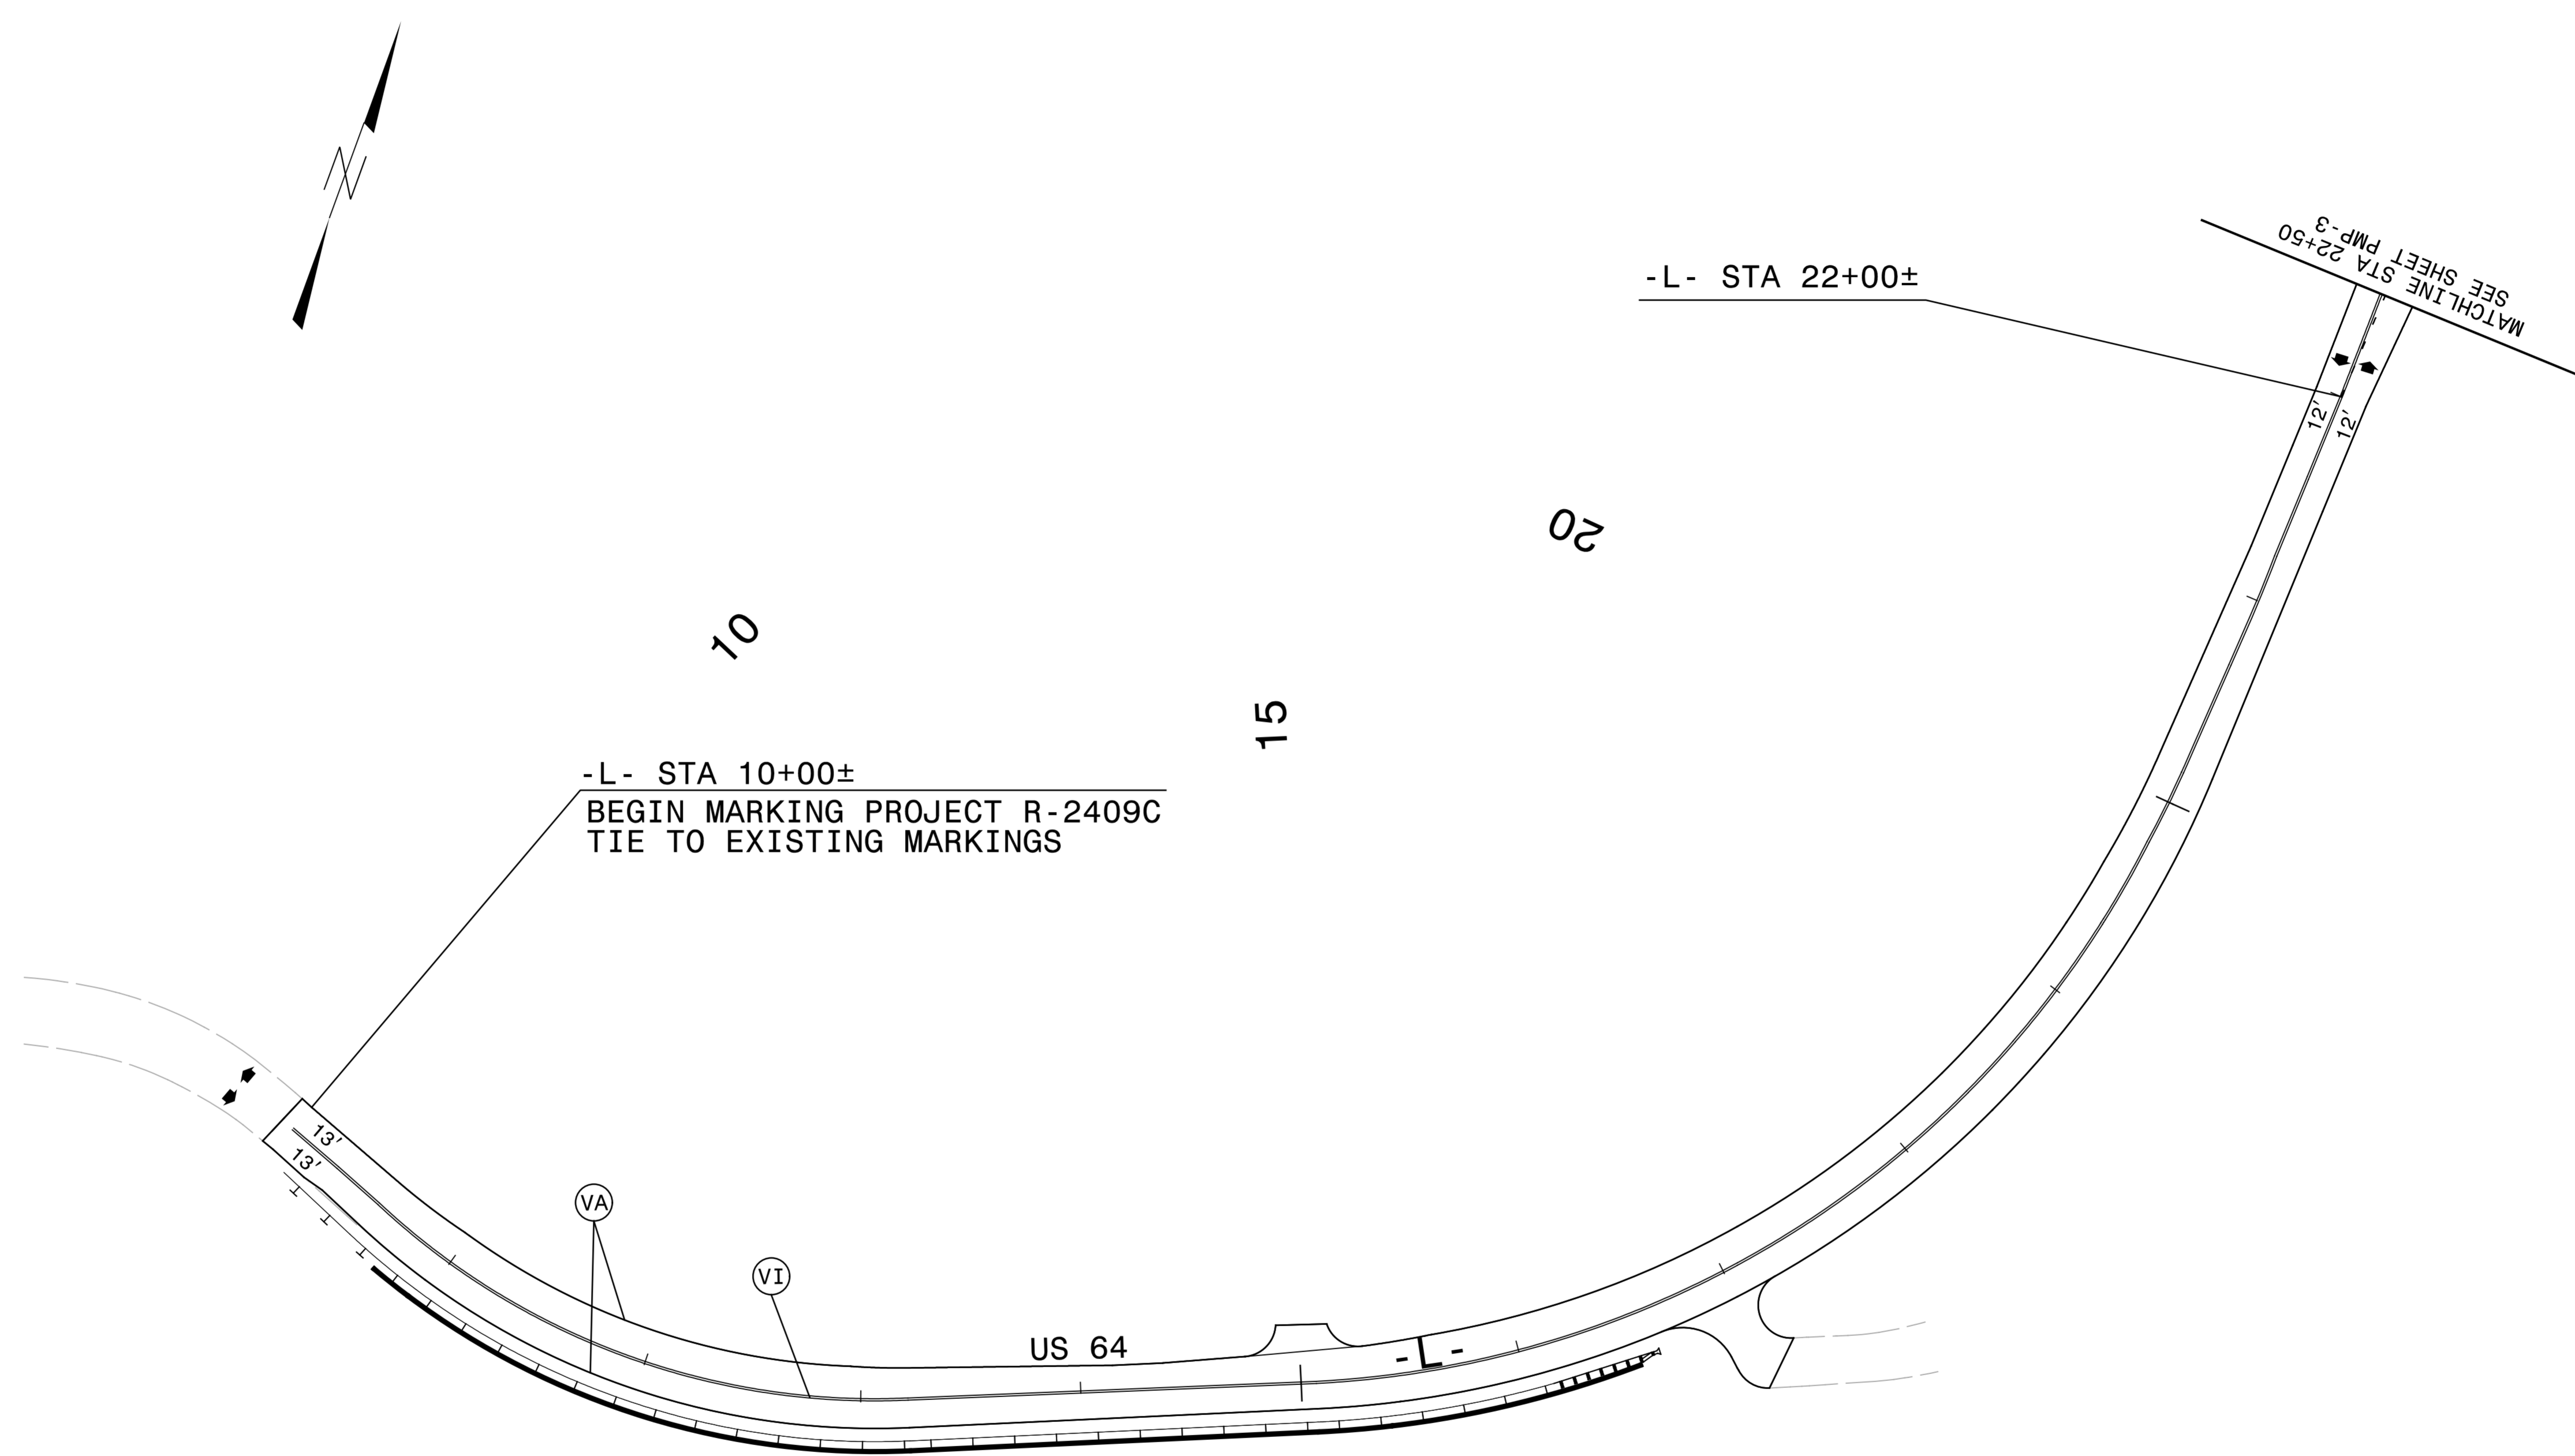

R:\TrafficControl\Delinectation\2409c_pmp_dfl_01.dgn
ICA Engineering



PAVEMENT MARKING DETAIL