


TIP NO.	SHEET NO.
R-2409C	PMP-5
APPROVED: <i>Michael T. Rzepka</i> 018C3480C28049D...	
DATE: 10/23/2015	
SEAL	



R:\TrafficControl\Delinfection\2409c_pmp_dtl_04.dgn
ICA Engineering

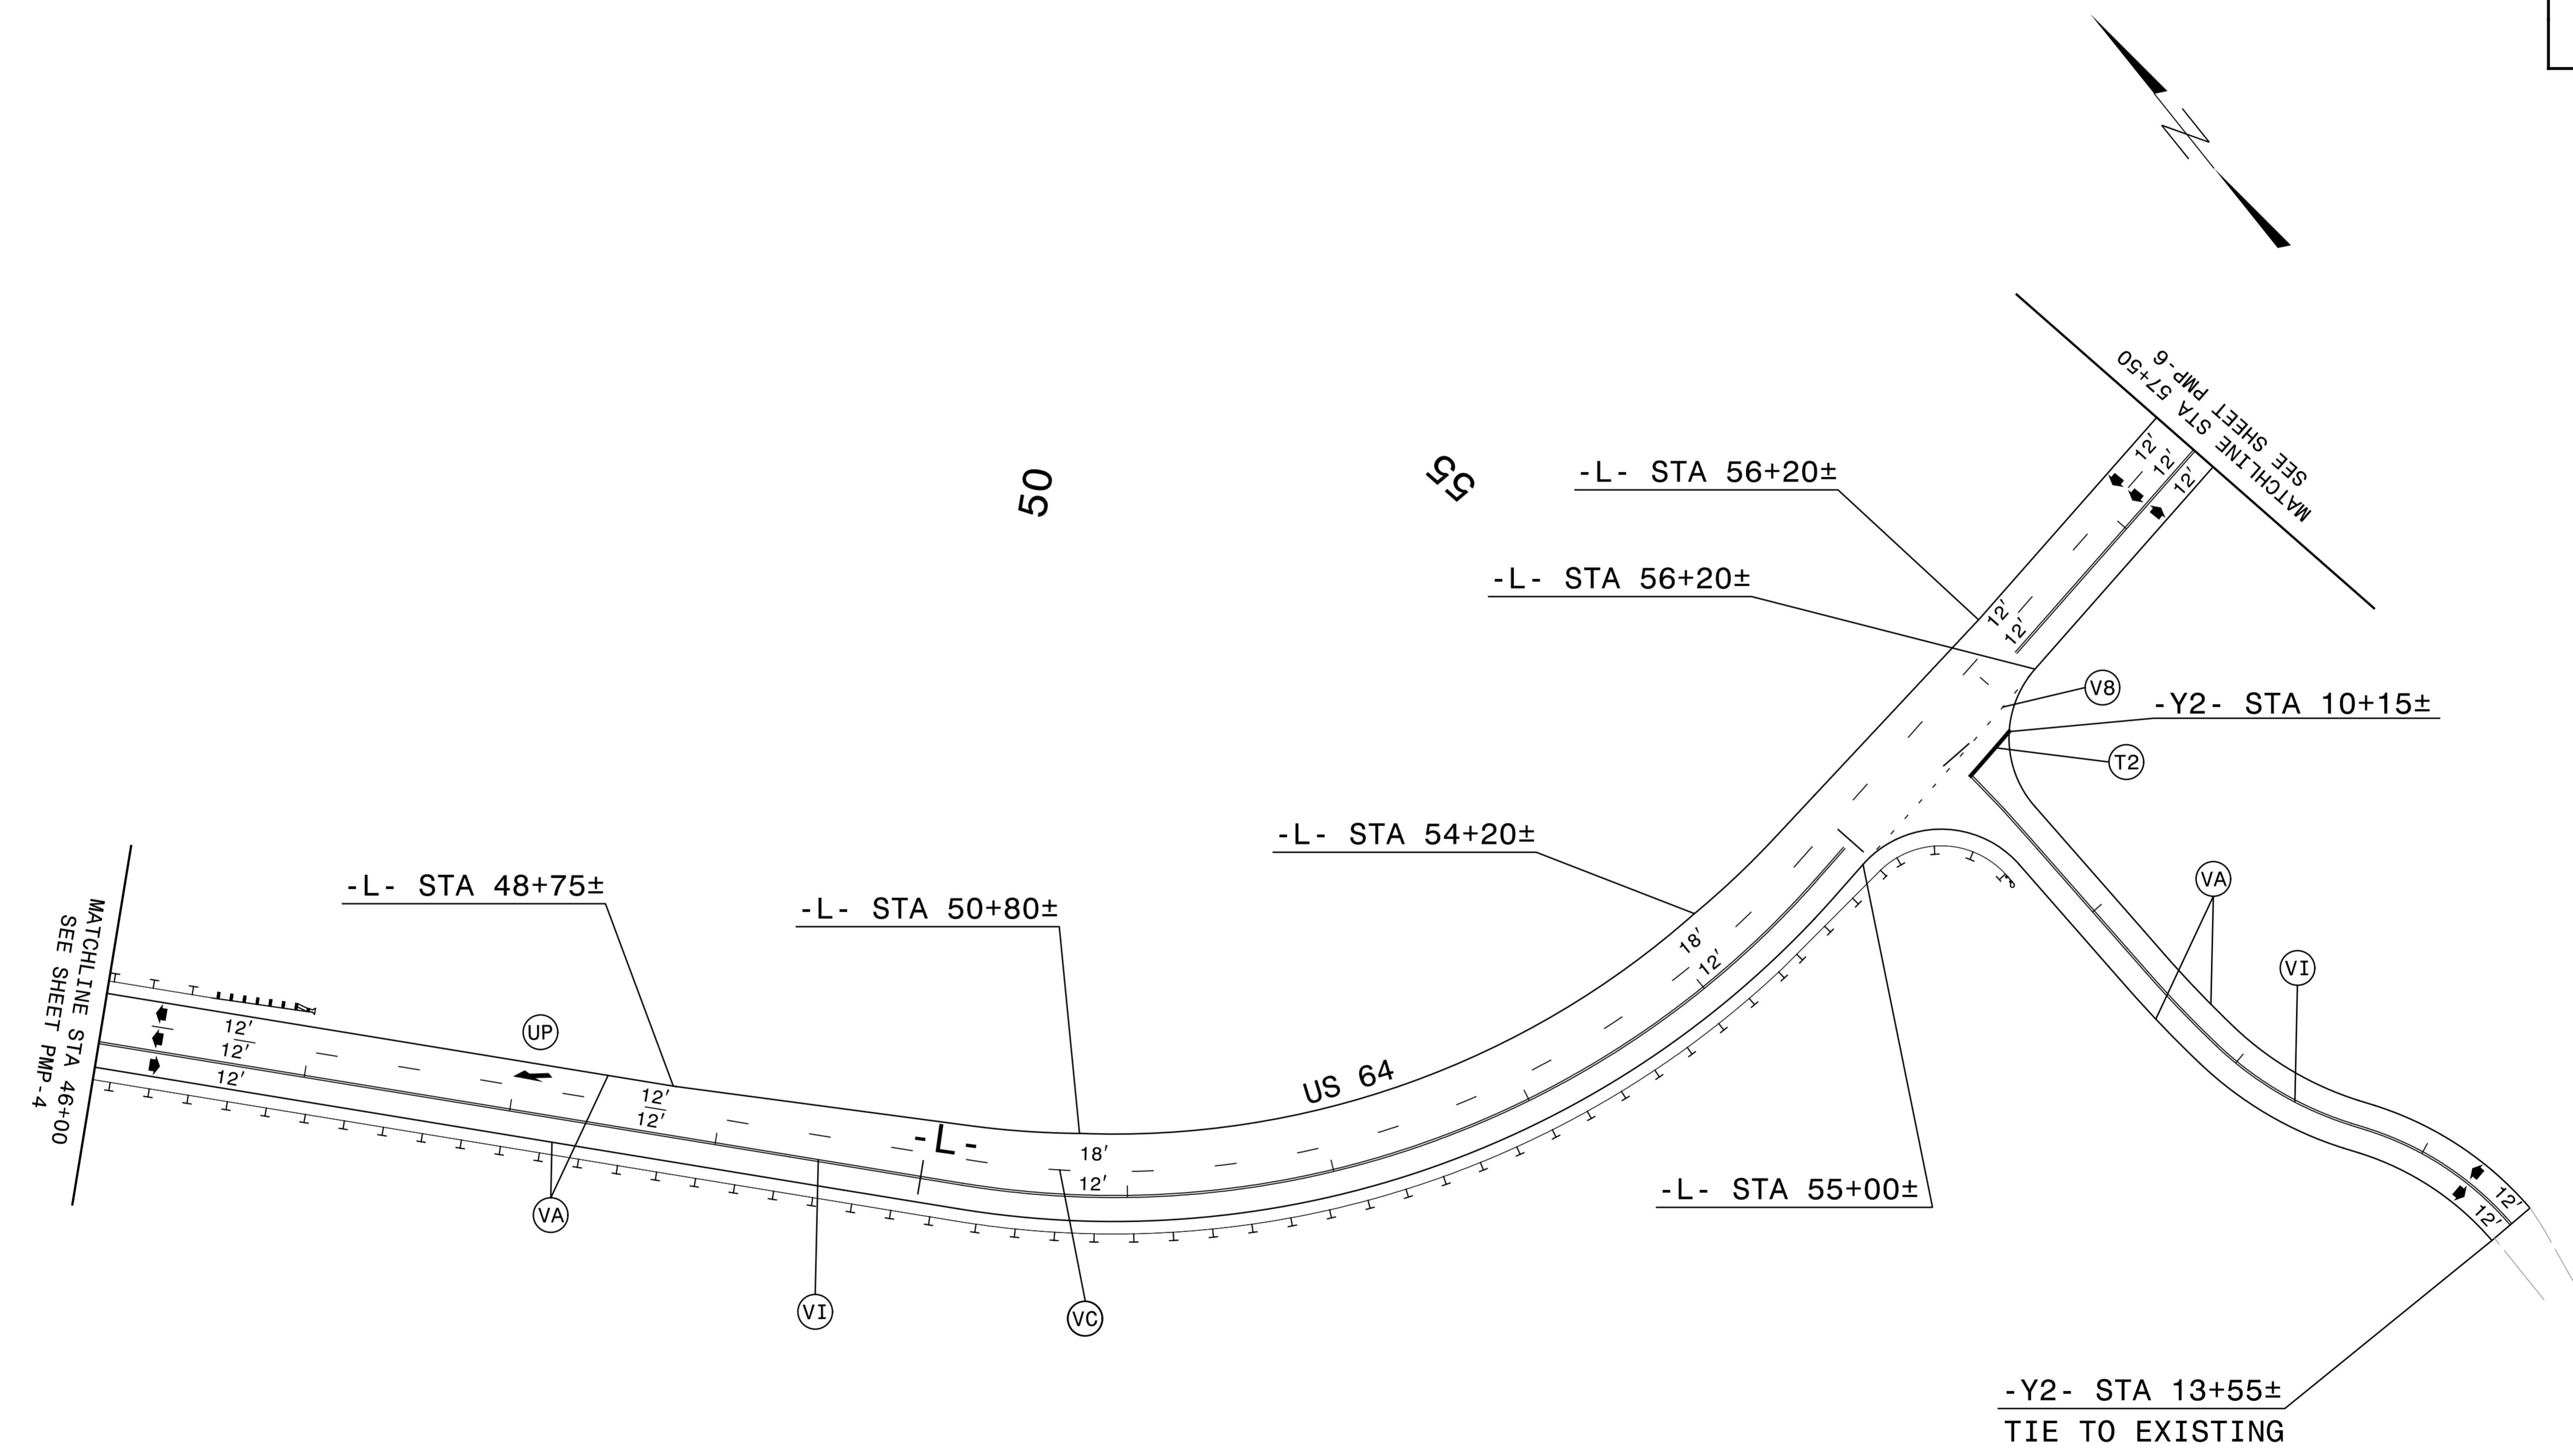

PAVEMENT MARKING DETAIL