
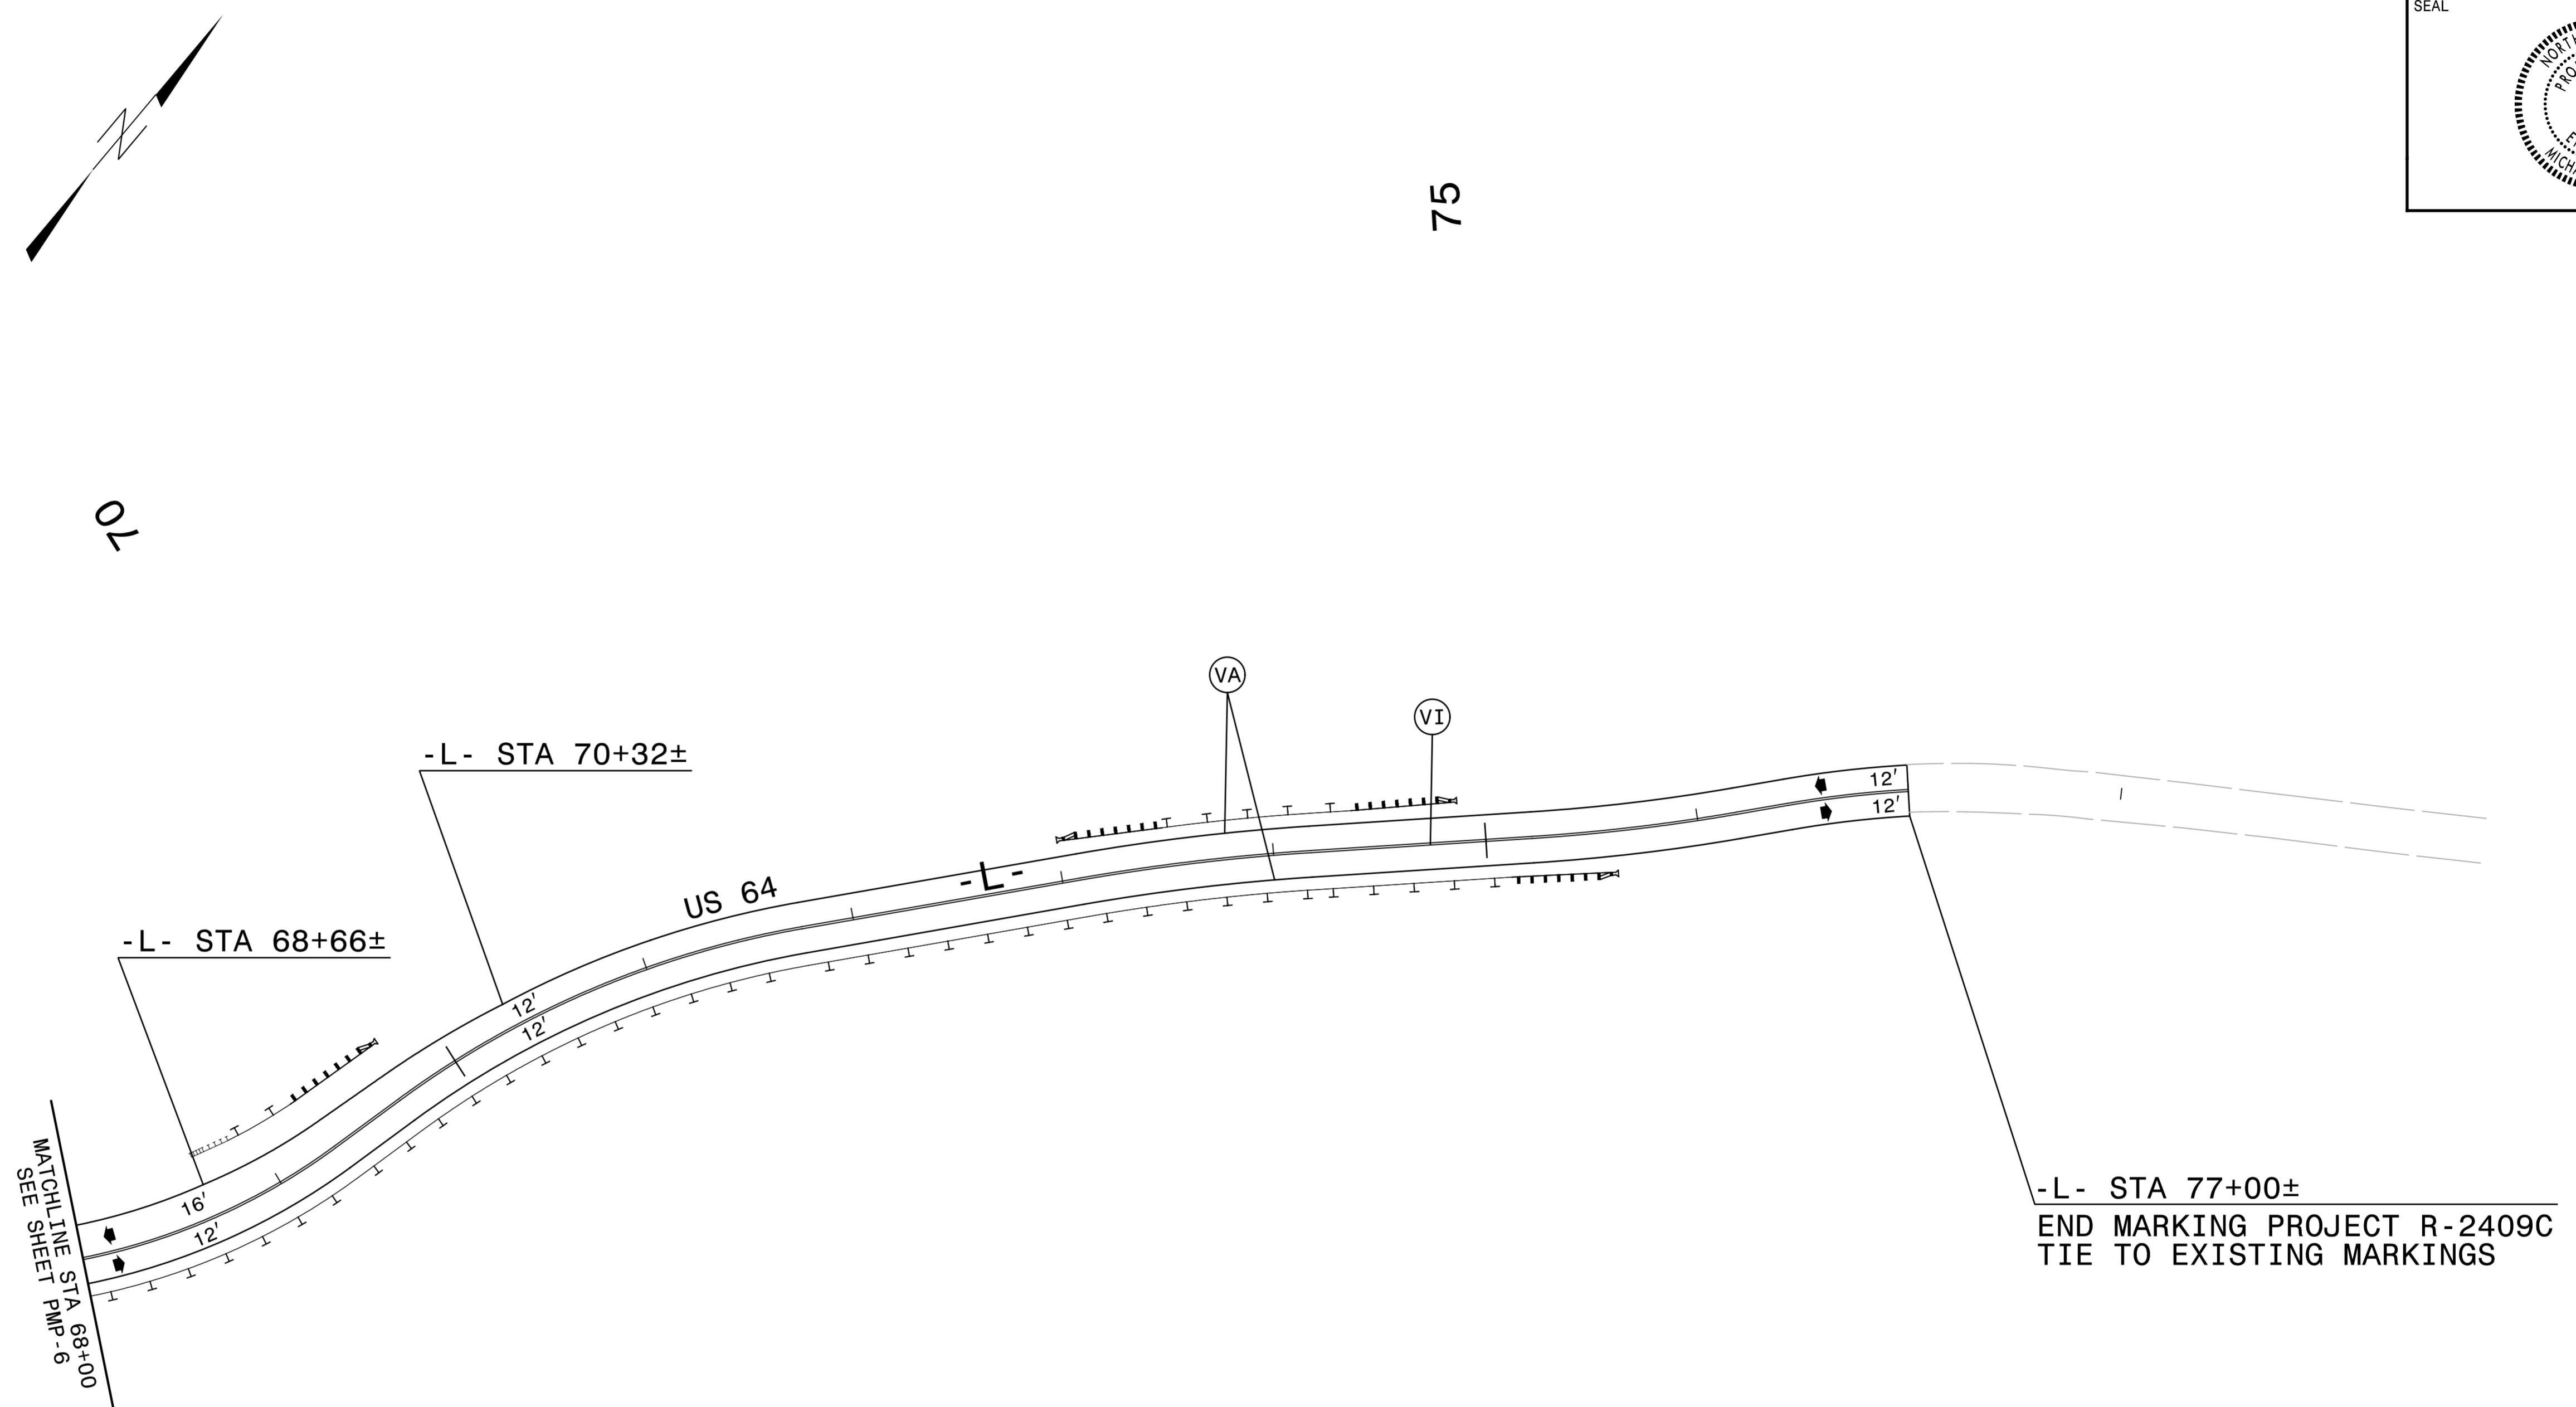


TIP NO. R-2409C	SHEET NO. PMP-7
APPROVED: <i>Michael T. Rzepka</i> <small>018C340C28049D...</small>	
DATE: 10/23/2015	
SEAL	
	



-L- STA 77+00±
 END MARKING PROJECT R-2409C
 TIE TO EXISTING MARKINGS

R:\TrafficControl\Delinfection\2409c_pmp_dfl_06.dgn
 ICA Engineering



PAVEMENT MARKING DETAIL