


**UTILITIES BY OTHERS**

**NOTE:**  
 ALL PROPOSED UTILITY WORK  
 SHOWN ON THIS SHEET WILL  
 BE DONE BY OTHERS

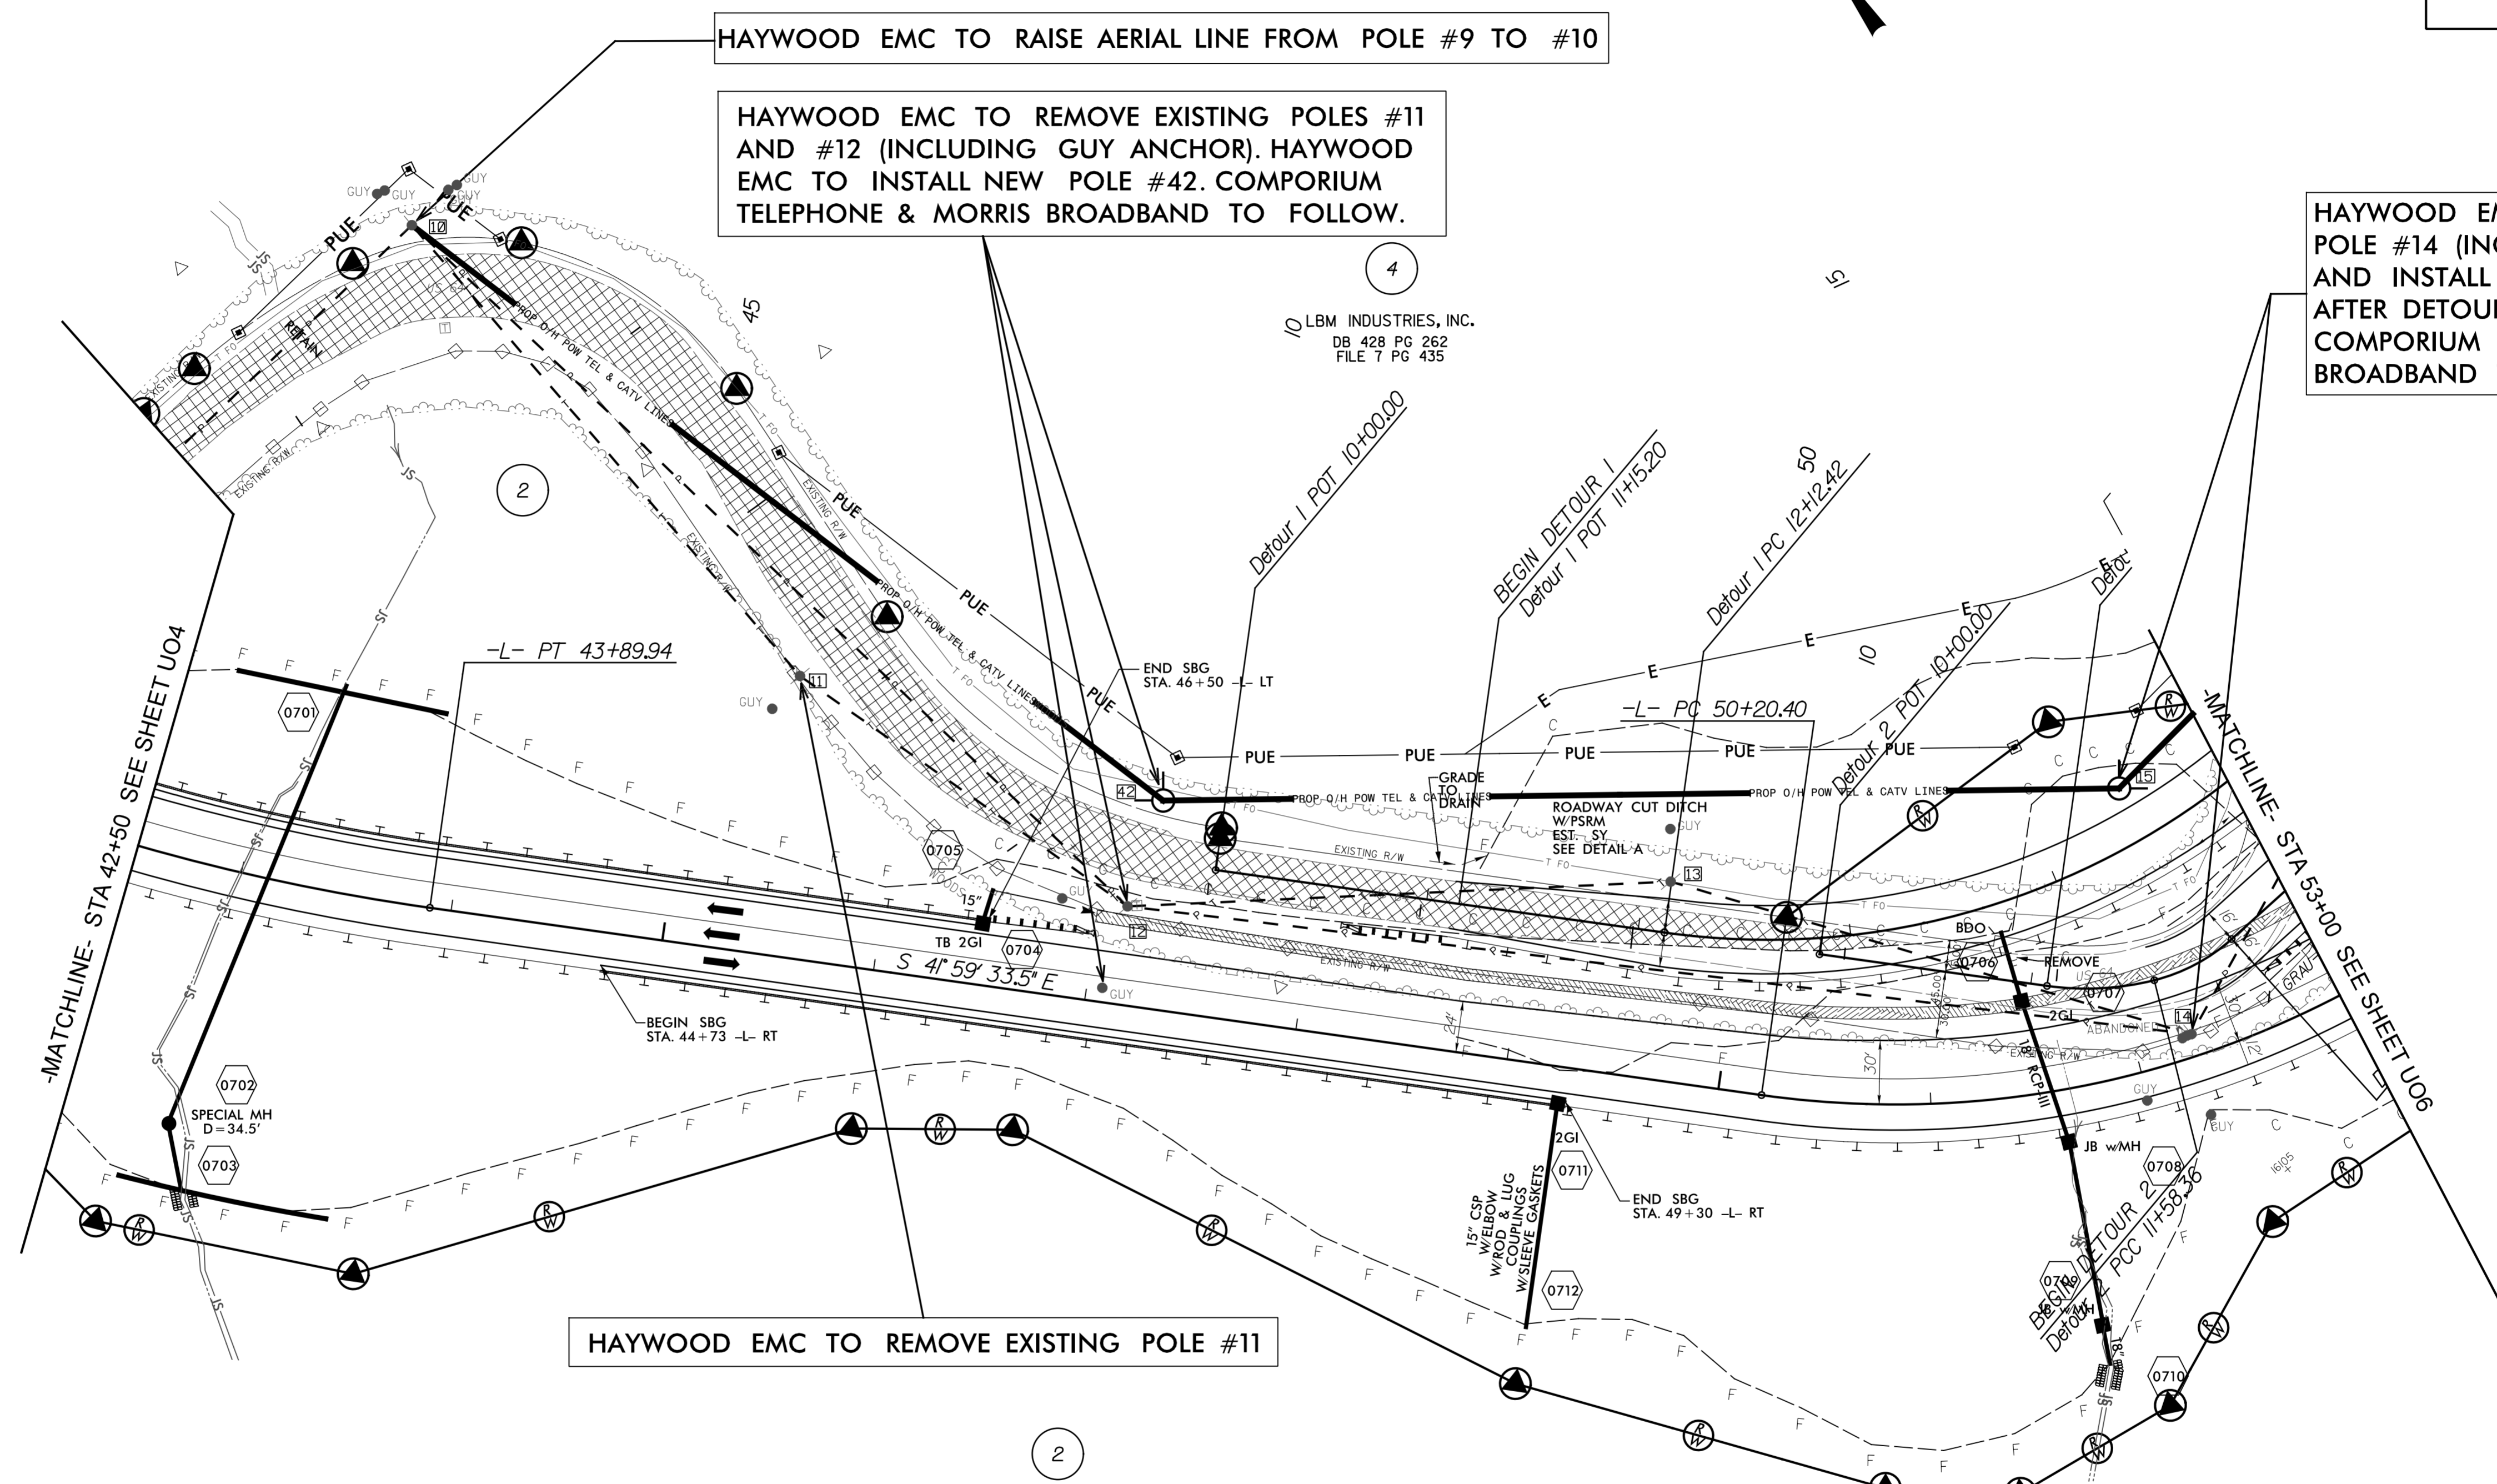

HAYWOOD EMC TO REMOVE EXISTING POLE #11

STATE OF NORTH CAROLINA  
 DB 267 PG 838  
 DB385 PG 390  
 DB 404 PG 271  
 FILE 10 SLIDE 934  
 SHOWN AS N.C. DIVISION OF PARKS AND RECREATION  
 TRACT NO. 18 OF  
 GORGES STATE PARK  
 ON A SURVEY BY E. ROGER RAXTER, PLS RECORDED IN FILE 10, SLIDE 934  
 TRANSYLVANIA REGISTER OF DEEDS

**LEGEND**

	EXISTING JOINT POWER AND TELEPHONE POLE
	PROPOSED JOINT POWER, TELEPHONE POLE, & CATV POLE
	EXISTING TELEPHONE POLE
	PROPOSED TELEPHONE AND CATV POLE
	EXISTING POWER POLE
	PROPOSED POWER POLE
	EXISTING OVERHEAD POWER LINES
	PROPOSED OVERHEAD POWER LINES
	EXISTING OVERHEAD TELEPHONE LINES
	PROPOSED OVERHEAD TELEPHONE AND CATV LINES
	PROPOSED O/H POWER, TELEPHONE, AND CATV LINES

