


UTILITIES BY OTHERS

NOTE:
 ALL PROPOSED UTILITY WORK
 SHOWN ON THIS SHEET WILL
 BE DONE BY OTHERS

HAYWOOD EMC TO REMOVE EXISTING
 POLE #16 AND INSTALL NEW POLE #17.
 COMPORIUM TELEPHONE & MORRIS
 BROADBAND TO FOLLOW

LBM INDUSTRIES, INC.
 DB 428 PG 262
 FILE 7 PG 435

LBM INDUSTRIES, INC.
 DB 428 PG 262
 FILE 7 PG 435

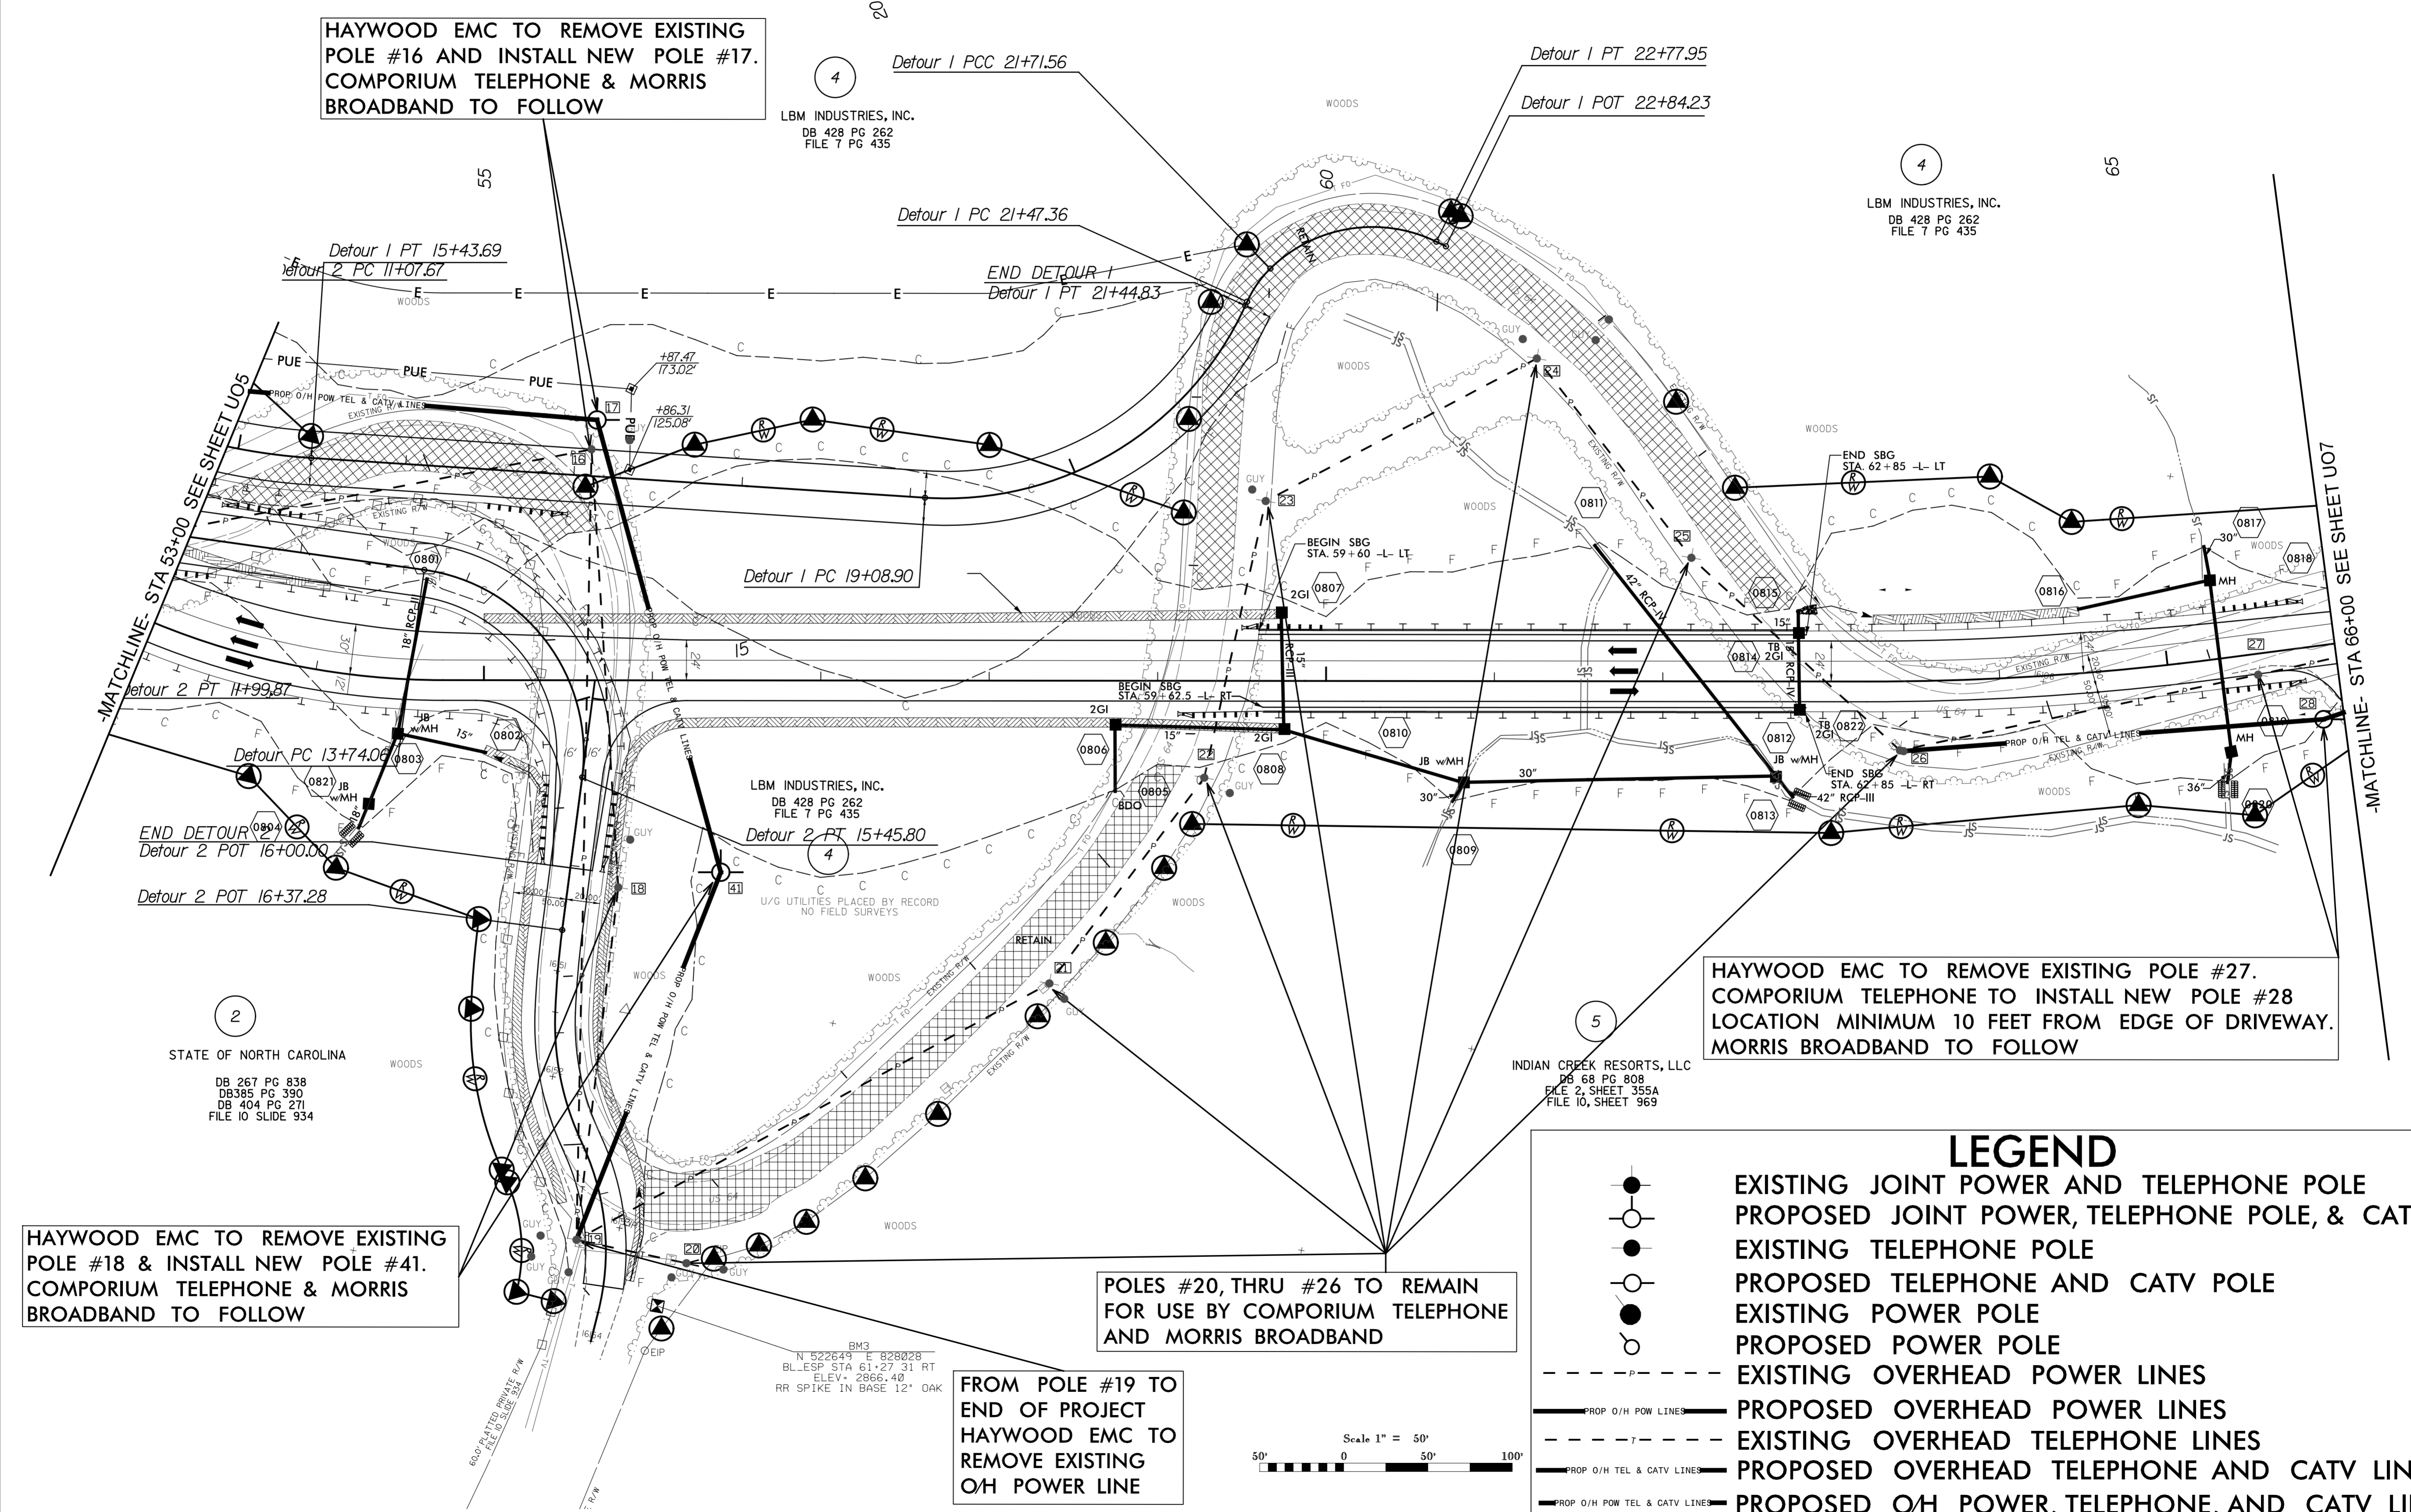

STATE OF NORTH CAROLINA
 DB 267 PG 838
 DB385 PG 390
 DB 404 PG 271
 FILE 10 SLIDE 934

HAYWOOD EMC TO REMOVE EXISTING
 POLE #18 & INSTALL NEW POLE #41.
 COMPORIUM TELEPHONE & MORRIS
 BROADBAND TO FOLLOW

LBM INDUSTRIES, INC.
 DB 428 PG 262
 FILE 7 PG 435

INDIAN CREEK RESORTS, LLC
 DB 68 PG 808
 FILE 2, SHEET 355A
 FILE 10, SHEET 969

POLES #20, THRU #26 TO REMAIN
 FOR USE BY COMPORIUM TELEPHONE
 AND MORRIS BROADBAND

FROM POLE #19 TO
 END OF PROJECT
 HAYWOOD EMC TO
 REMOVE EXISTING
 O/H POWER LINE

HAYWOOD EMC TO REMOVE EXISTING POLE #27.
 COMPORIUM TELEPHONE TO INSTALL NEW POLE #28
 LOCATION MINIMUM 10 FEET FROM EDGE OF DRIVEWAY.
 MORRIS BROADBAND TO FOLLOW

LEGEND

- EXISTING JOINT POWER AND TELEPHONE POLE
- PROPOSED JOINT POWER, TELEPHONE POLE, & CATV POLE
- EXISTING TELEPHONE POLE
- PROPOSED TELEPHONE AND CATV POLE
- EXISTING POWER POLE
- PROPOSED POWER POLE
- EXISTING OVERHEAD POWER LINES
- PROPOSED OVERHEAD POWER LINES
- EXISTING OVERHEAD TELEPHONE LINES
- PROPOSED OVERHEAD TELEPHONE AND CATV LINES
- PROPOSED O/H POWER, TELEPHONE, AND CATV LINES