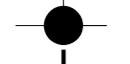
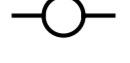


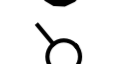
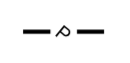
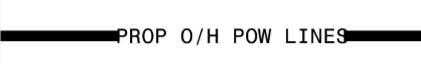
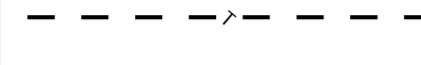
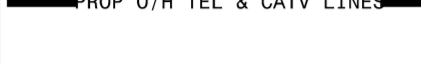




# LEGEND

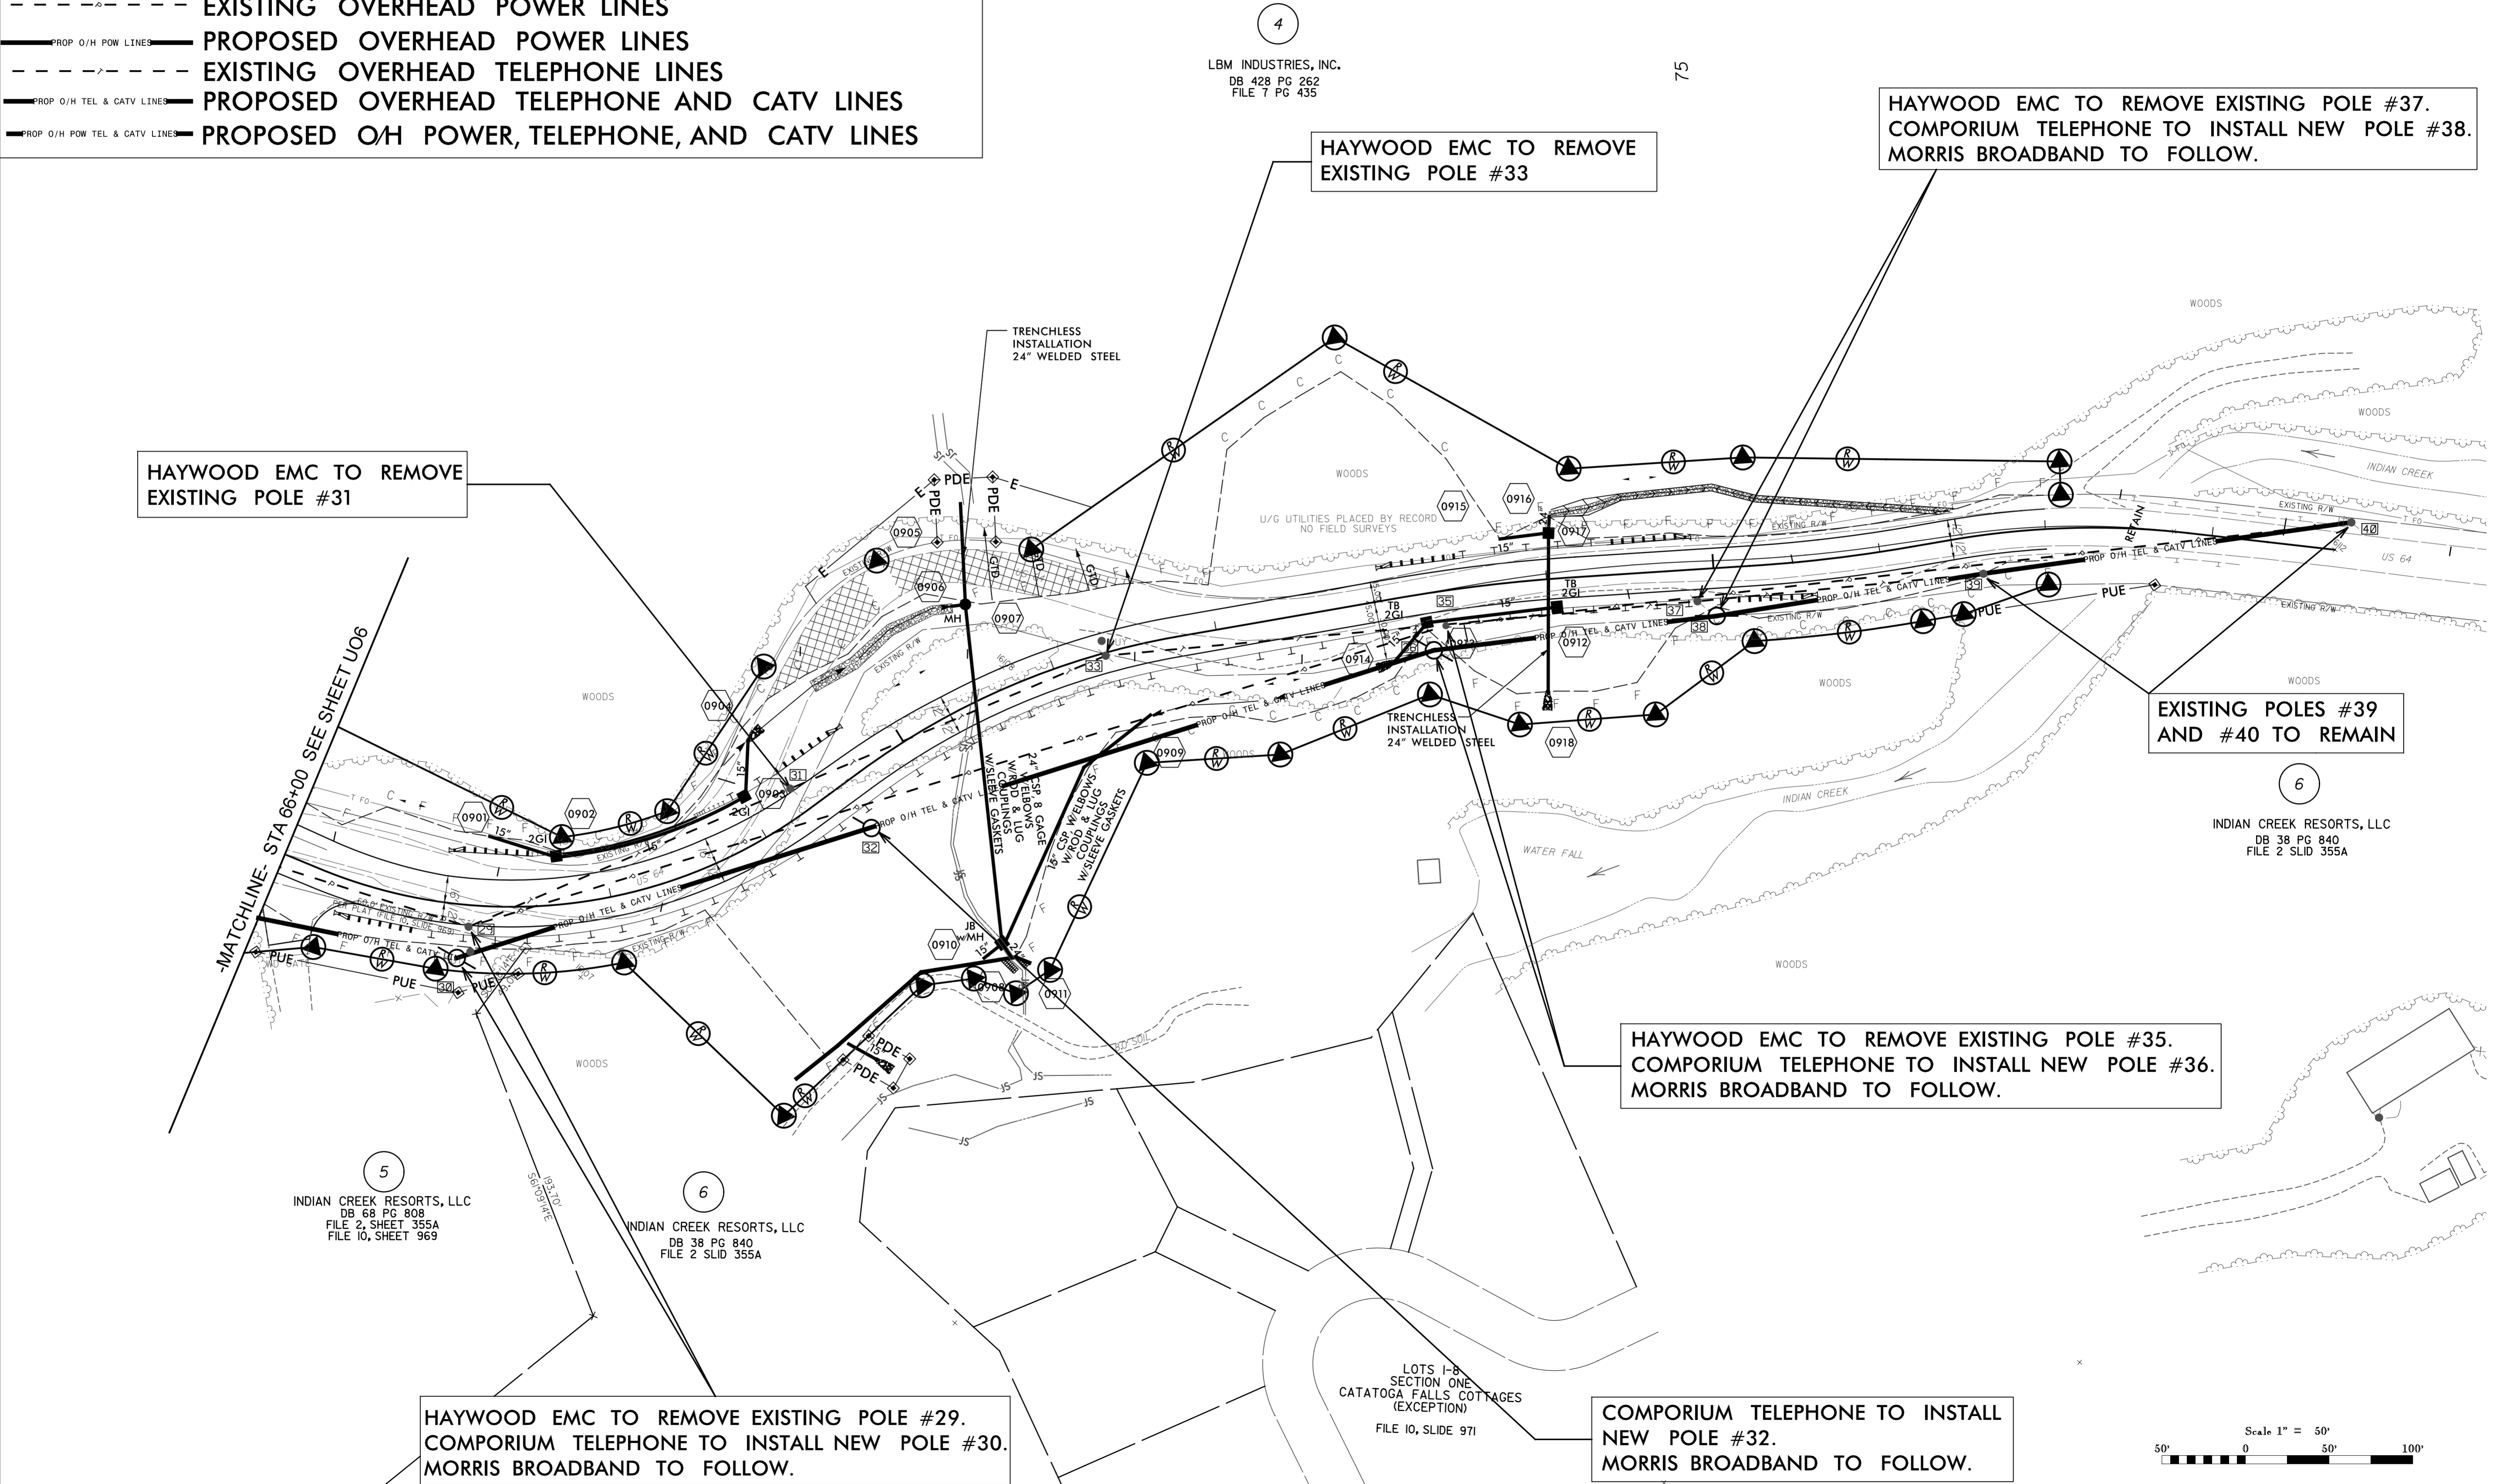
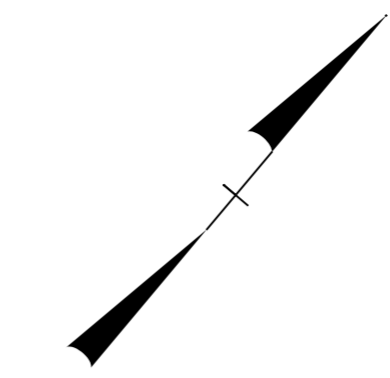
-  EXISTING JOINT POWER AND TELEPHONE POLE
-  PROPOSED JOINT POWER, TELEPHONE POLE, & CATV POLE
-  EXISTING TELEPHONE POLE
-  PROPOSED TELEPHONE AND CATV POLE
-  EXISTING POWER POLE
-  PROPOSED POWER POLE
-  EXISTING OVERHEAD POWER LINES
-  PROPOSED OVERHEAD POWER LINES
-  EXISTING OVERHEAD TELEPHONE LINES
-  PROPOSED OVERHEAD TELEPHONE AND CATV LINES
-  PROPOSED O/H POWER, TELEPHONE, AND CATV LINES

**CH ENGINEERING**  
 3220 GLEN ROYAL RD. RALEIGH, NC 27617  
 TELE 919.788.0224 FAX 919.788.0232  
 NC LICENSE #P-0189

PROJECT REFERENCE NO. R-2409C	SHEET NO. UO-7
----------------------------------	-------------------

**UTILITIES BY OTHERS**

NOTE:  
ALL PROPOSED UTILITY WORK SHOWN ON THIS SHEET WILL BE DONE BY OTHERS



4  
LBM INDUSTRIES, INC.  
DB 428 PG 262  
FILE 7 PG 435

HAYWOOD EMC TO REMOVE EXISTING POLE #33

HAYWOOD EMC TO REMOVE EXISTING POLE #37.  
COMPORIUM TELEPHONE TO INSTALL NEW POLE #38.  
MORRIS BROADBAND TO FOLLOW.

HAYWOOD EMC TO REMOVE EXISTING POLE #31

EXISTING POLES #39 AND #40 TO REMAIN

6  
INDIAN CREEK RESORTS, LLC  
DB 38 PG 840  
FILE 2 SLID 355A

HAYWOOD EMC TO REMOVE EXISTING POLE #35.  
COMPORIUM TELEPHONE TO INSTALL NEW POLE #36.  
MORRIS BROADBAND TO FOLLOW.

HAYWOOD EMC TO REMOVE EXISTING POLE #29.  
COMPORIUM TELEPHONE TO INSTALL NEW POLE #30.  
MORRIS BROADBAND TO FOLLOW.

COMPORIUM TELEPHONE TO INSTALL NEW POLE #32.  
MORRIS BROADBAND TO FOLLOW.

-MATCHLINE- STA 86+00 SEE SHEET UO6

5  
INDIAN CREEK RESORTS, LLC  
DB 68 PG 808  
FILE 2, SHEET 355A  
FILE 10, SHEET 369

6  
INDIAN CREEK RESORTS, LLC  
DB 38 PG 840  
FILE 2 SLID 355A

LOTS 1-B  
SECTION ONE  
CATATOGA FALLS COTTAGES  
(EXCEPTION)  
FILE 10, SLIDE 971

