


8/23/99



PROJ. REFERENCE NO.
R-2409C

SHEET NO.
X-62

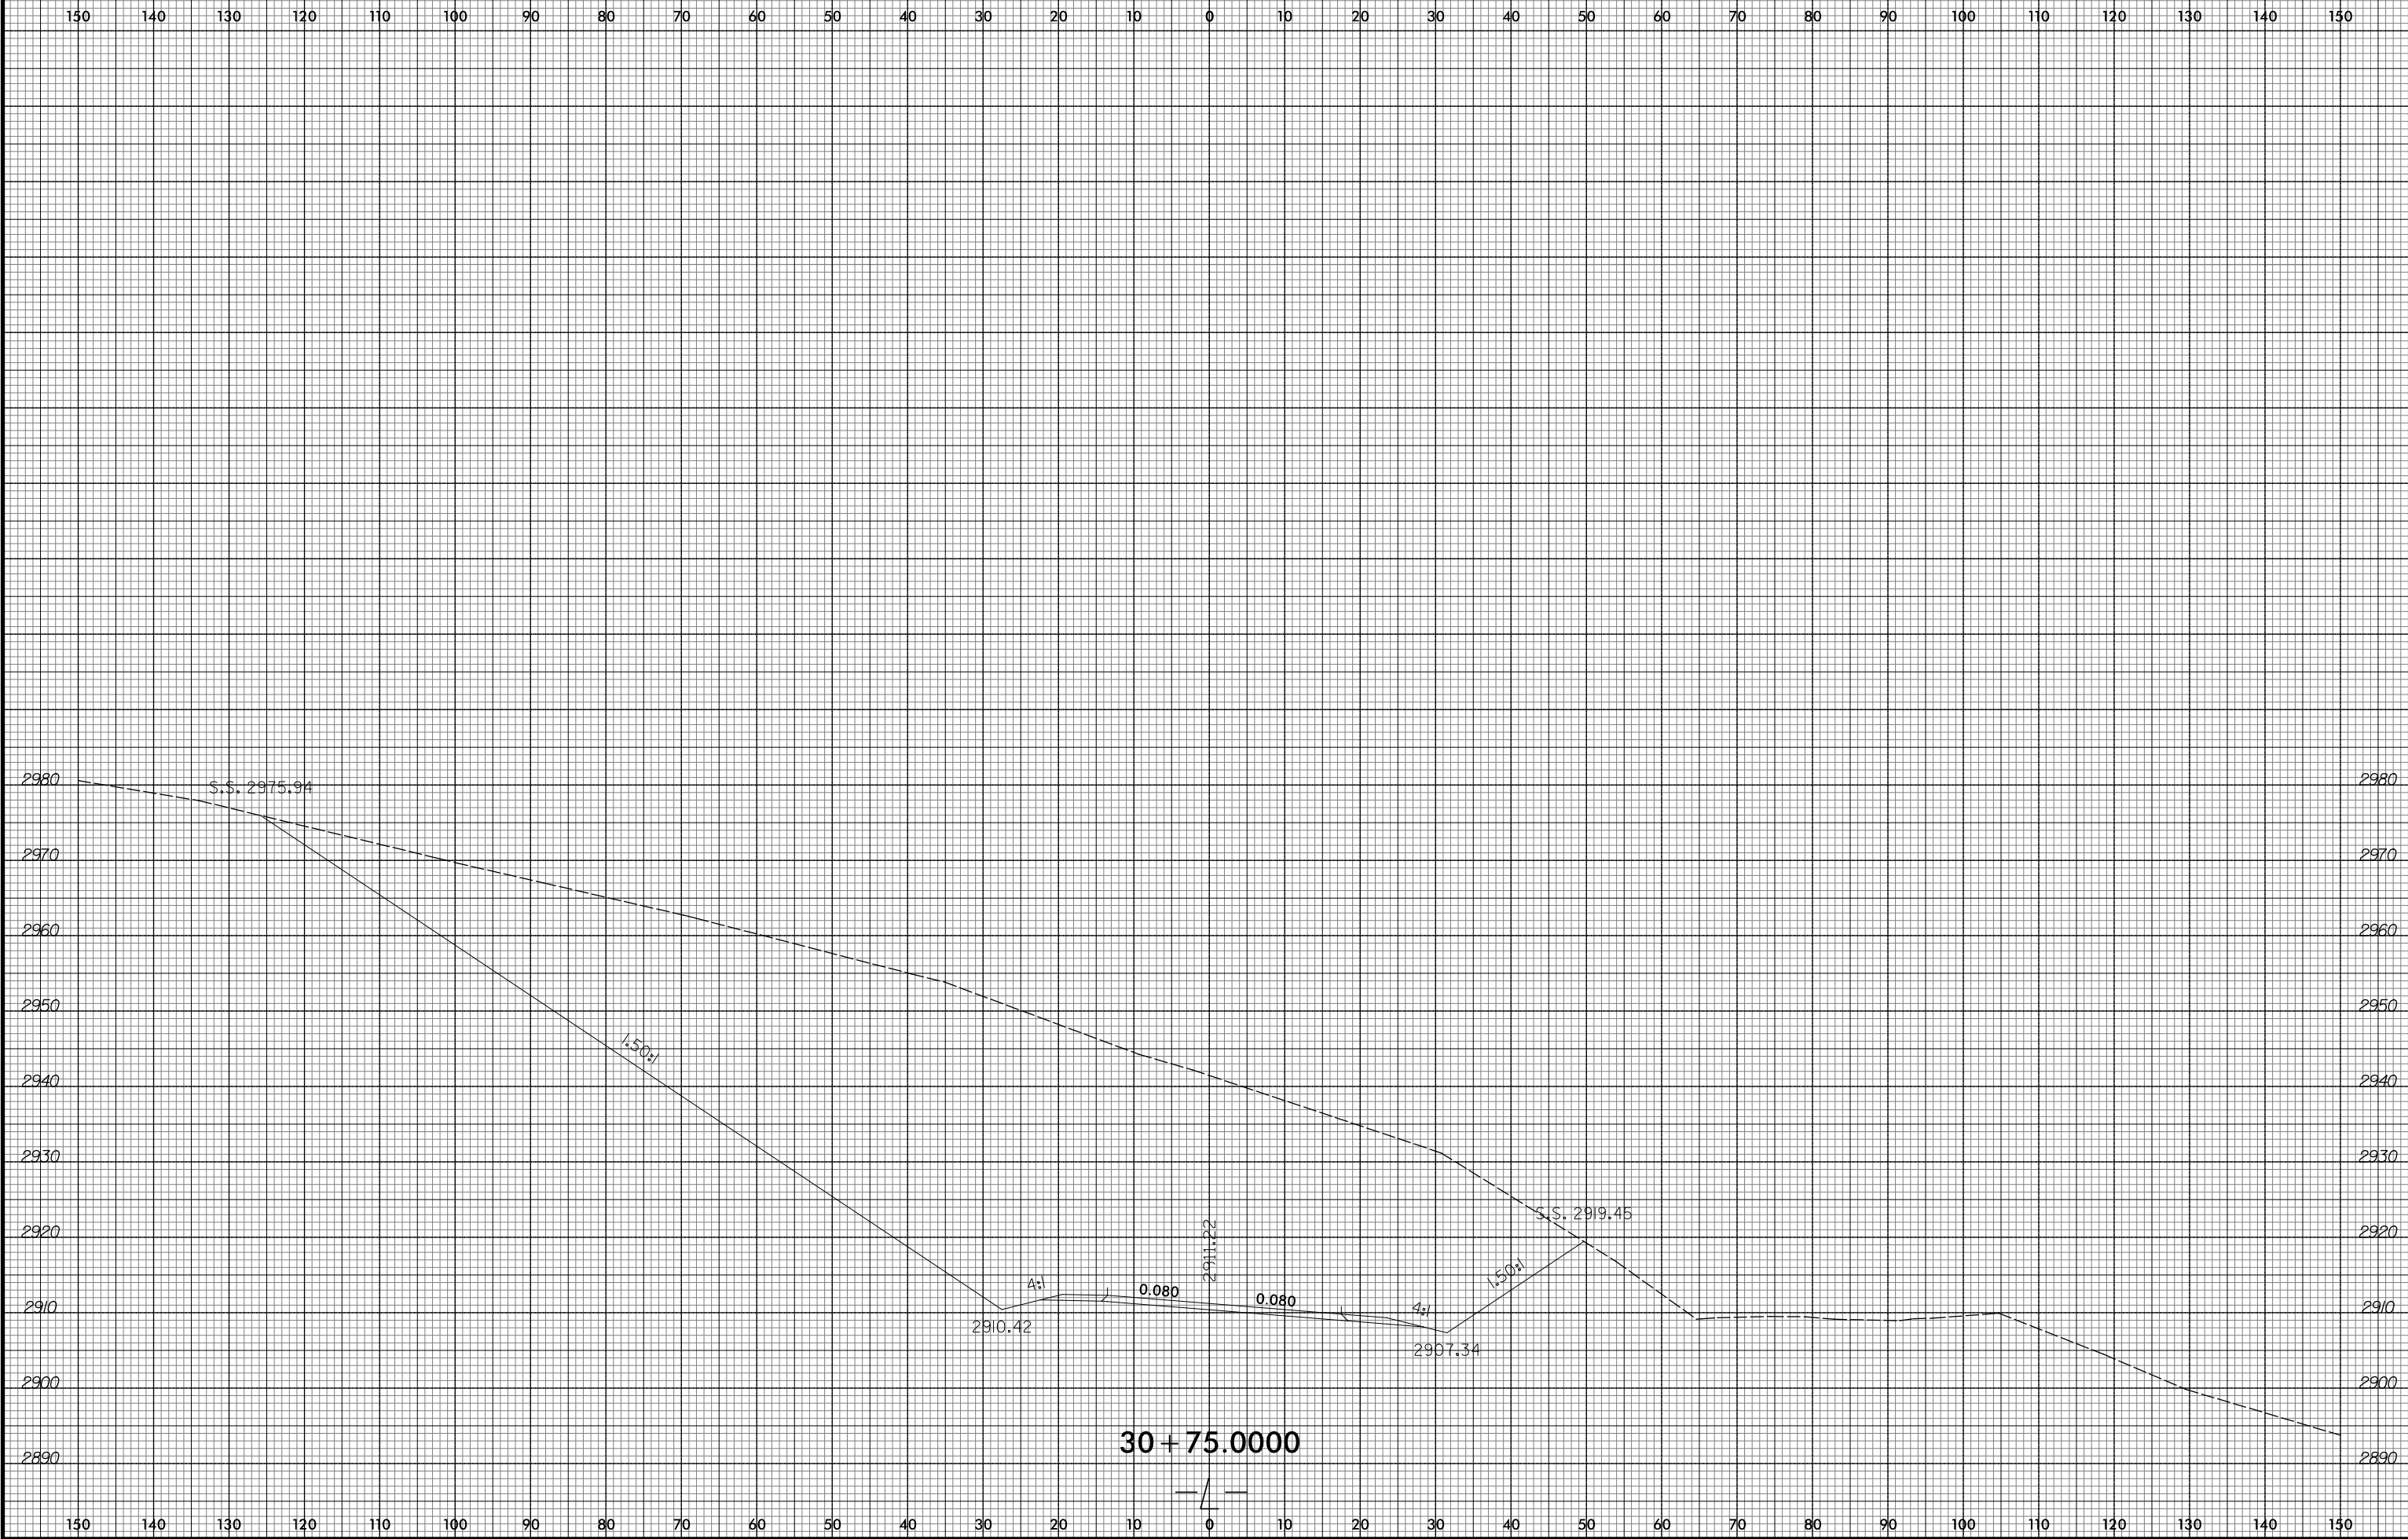

10/23/2015
R:\Projects\Xac\AR-2409C_Rev1.L.dgn
ICA ENGINEERING, INC.