



8/23/99

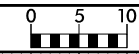

PROJ. REFERENCE NO.  
R-2409C

SHEET NO.  
X-63

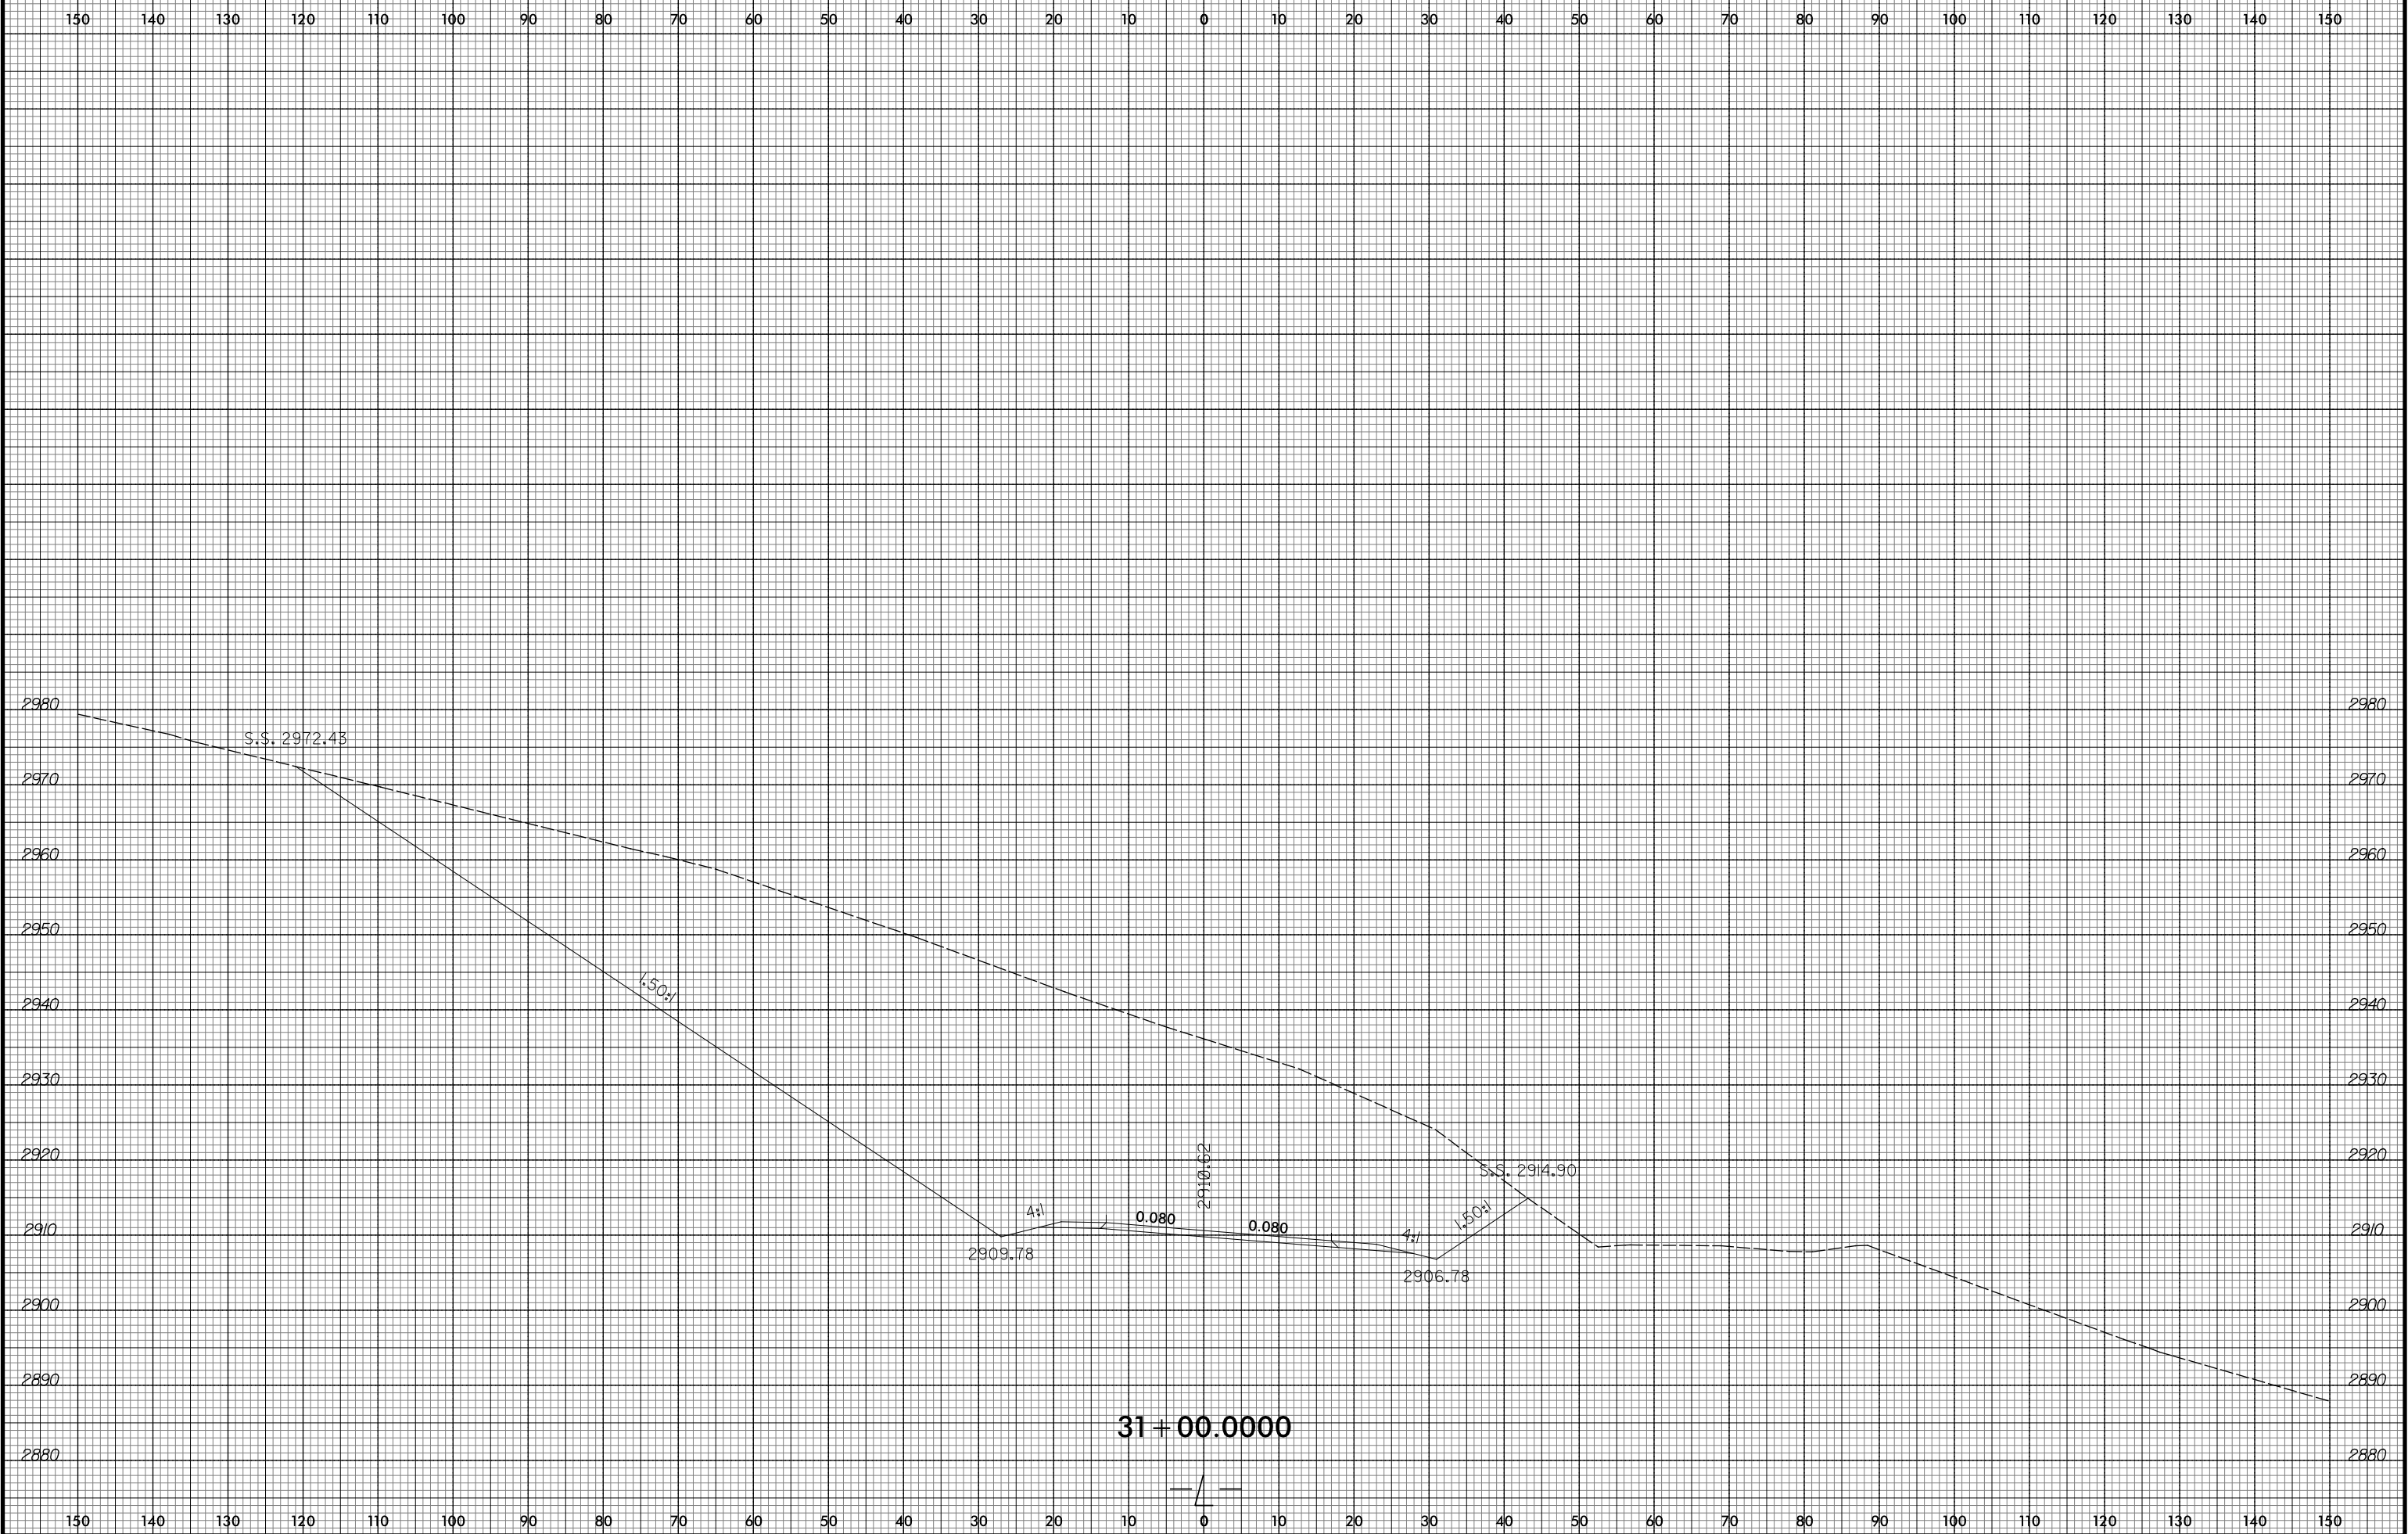

10/23/2015  
R:\Projects\Xac\AR-2409C\_Rev1.L.dgn  
ICA ENGINEERING, INC.