


8/23/99




PROJ. REFERENCE NO.  
R-2409C

SHEET NO.  
X-83

150 140 130 120 110 100 90 80 70 60 50 40 30 20 10 0 10 20 30 40 50 60 70 80 90 100 110 120 130 140 150

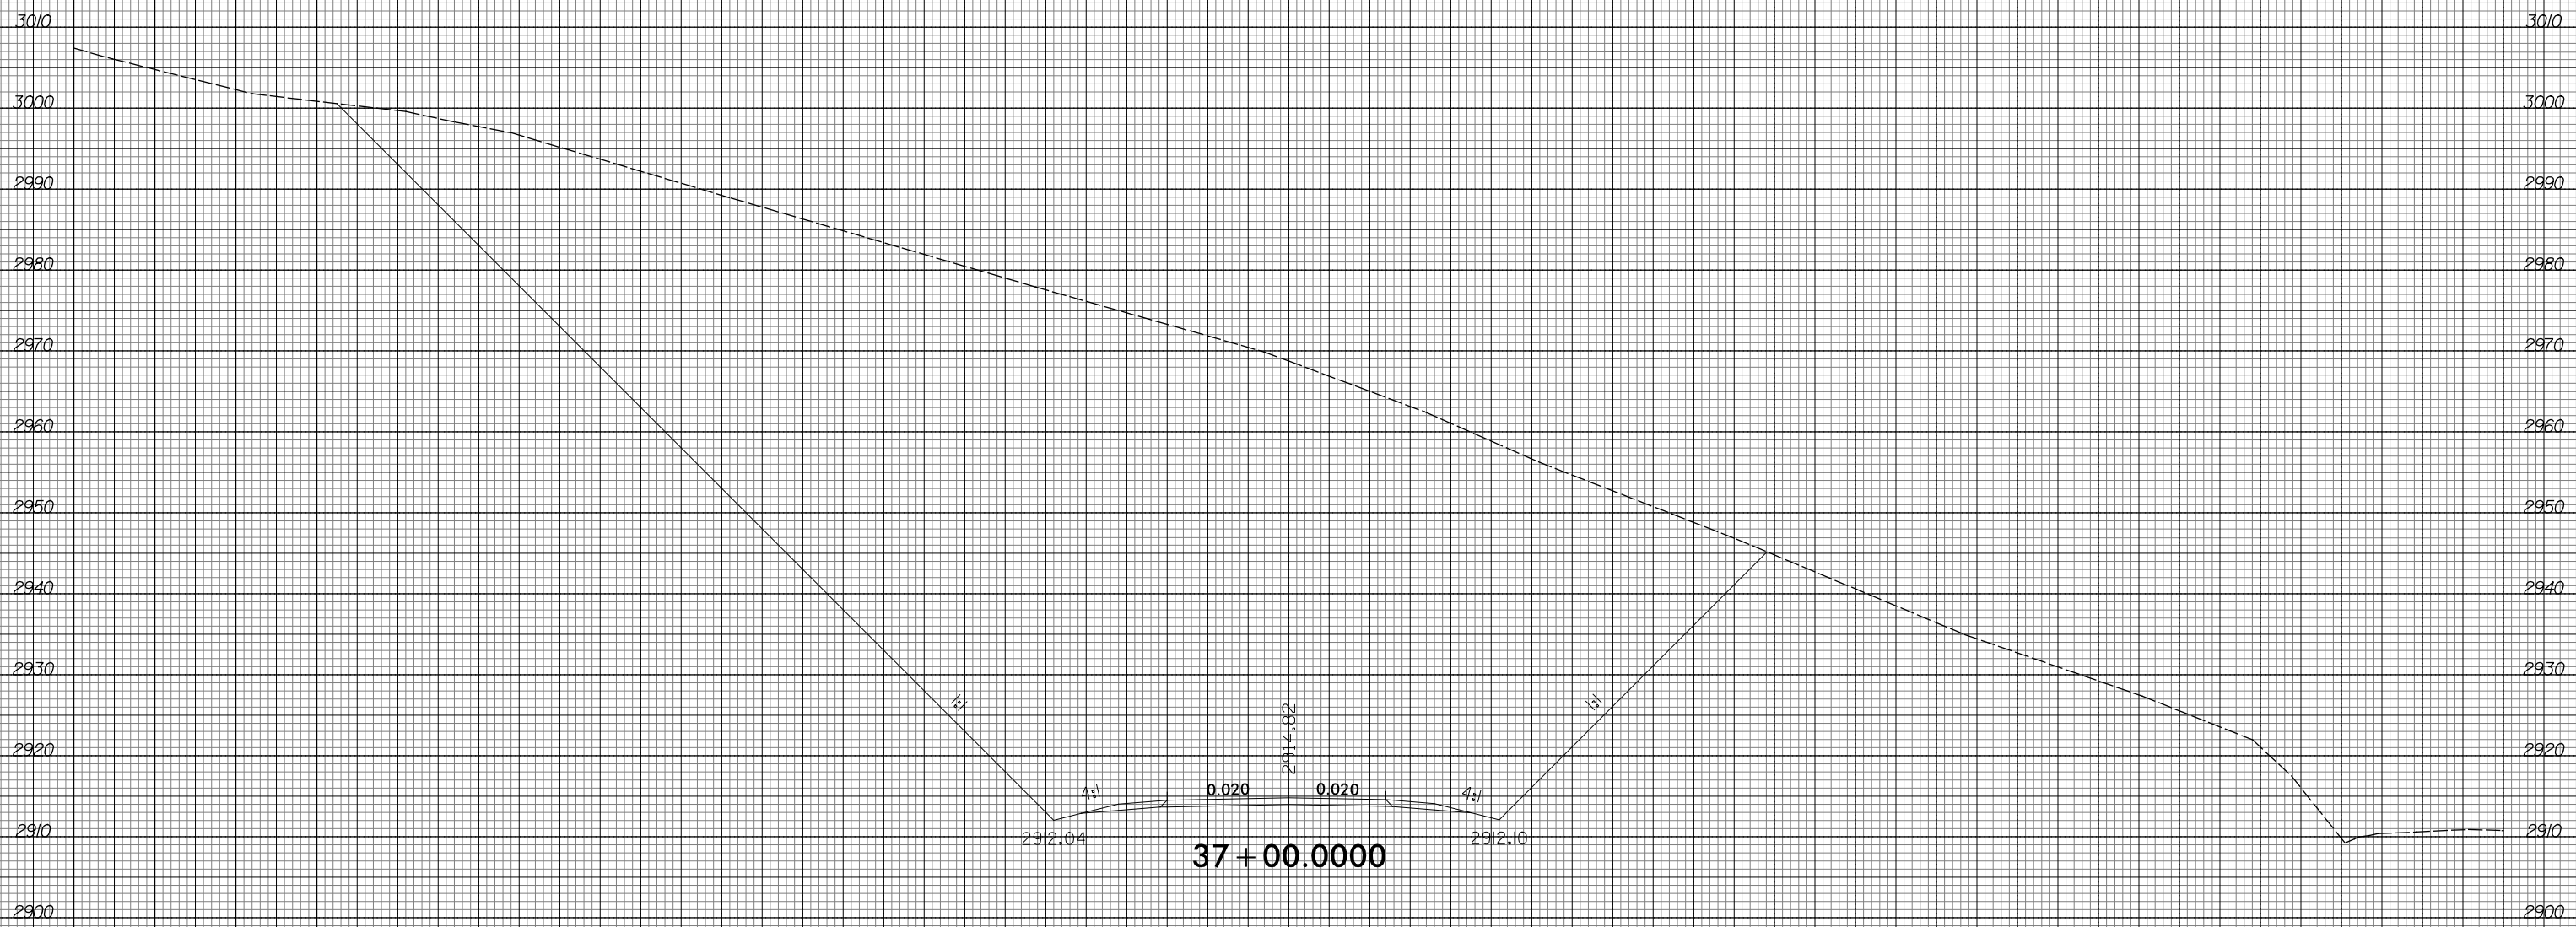

37 + 00.0000

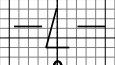

10/23/2015  
R:\Projects\Xac\AR-2409C-Relay.xpl.L.dgn  
ICA ENGINEERING, INC.