


8/23/99



PROJ. REFERENCE NO. R-2409C	SHEET NO. X-85
--------------------------------	-------------------

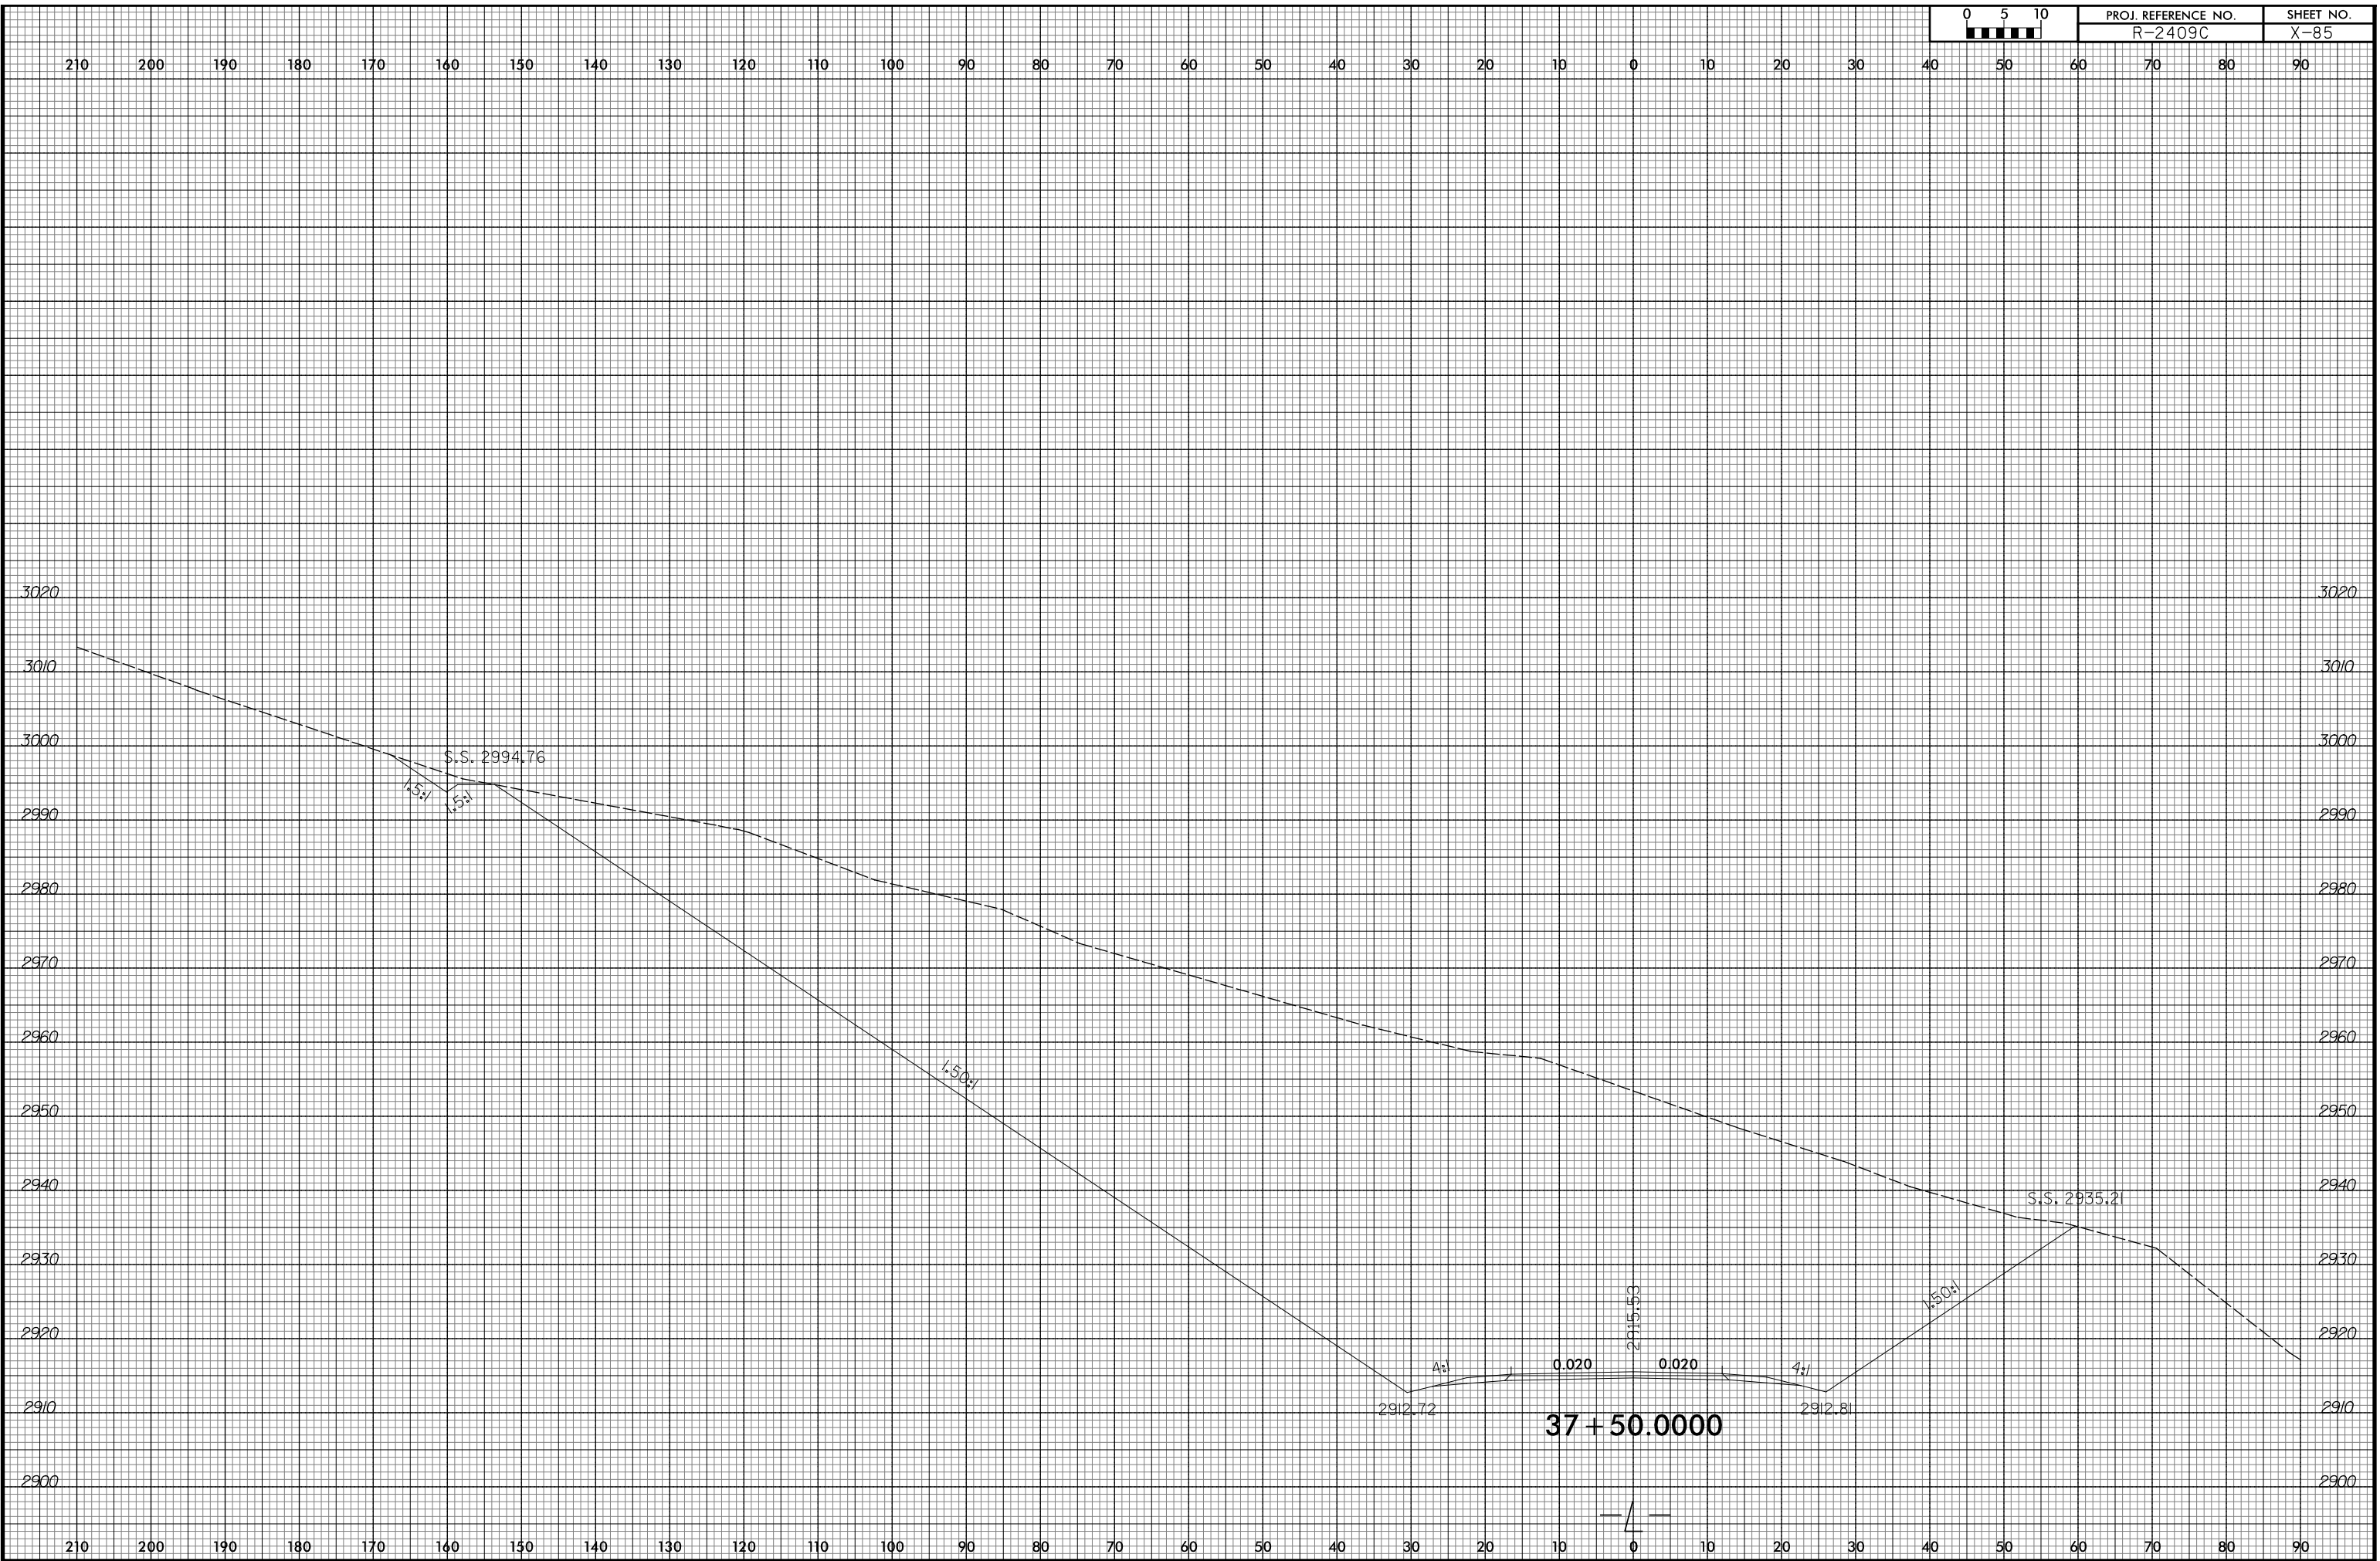

10/23/2015  
R:\Projects\Xac\AR-2409C-Relay.xpl.L.dgn  
ICA ENGINEERING, INC.