


8/23/99

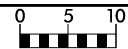


PROJ. REFERENCE NO.
R-2409C

SHEET NO.
X-122

130 120 110 100 90 80 70 60 50 40 30 20 10 0 10 20 30 40 50 60 70 80 90 100 110 120 130 140 150 160 170

SEE SHEET NO. X-204
FOR -DETOUR 1-

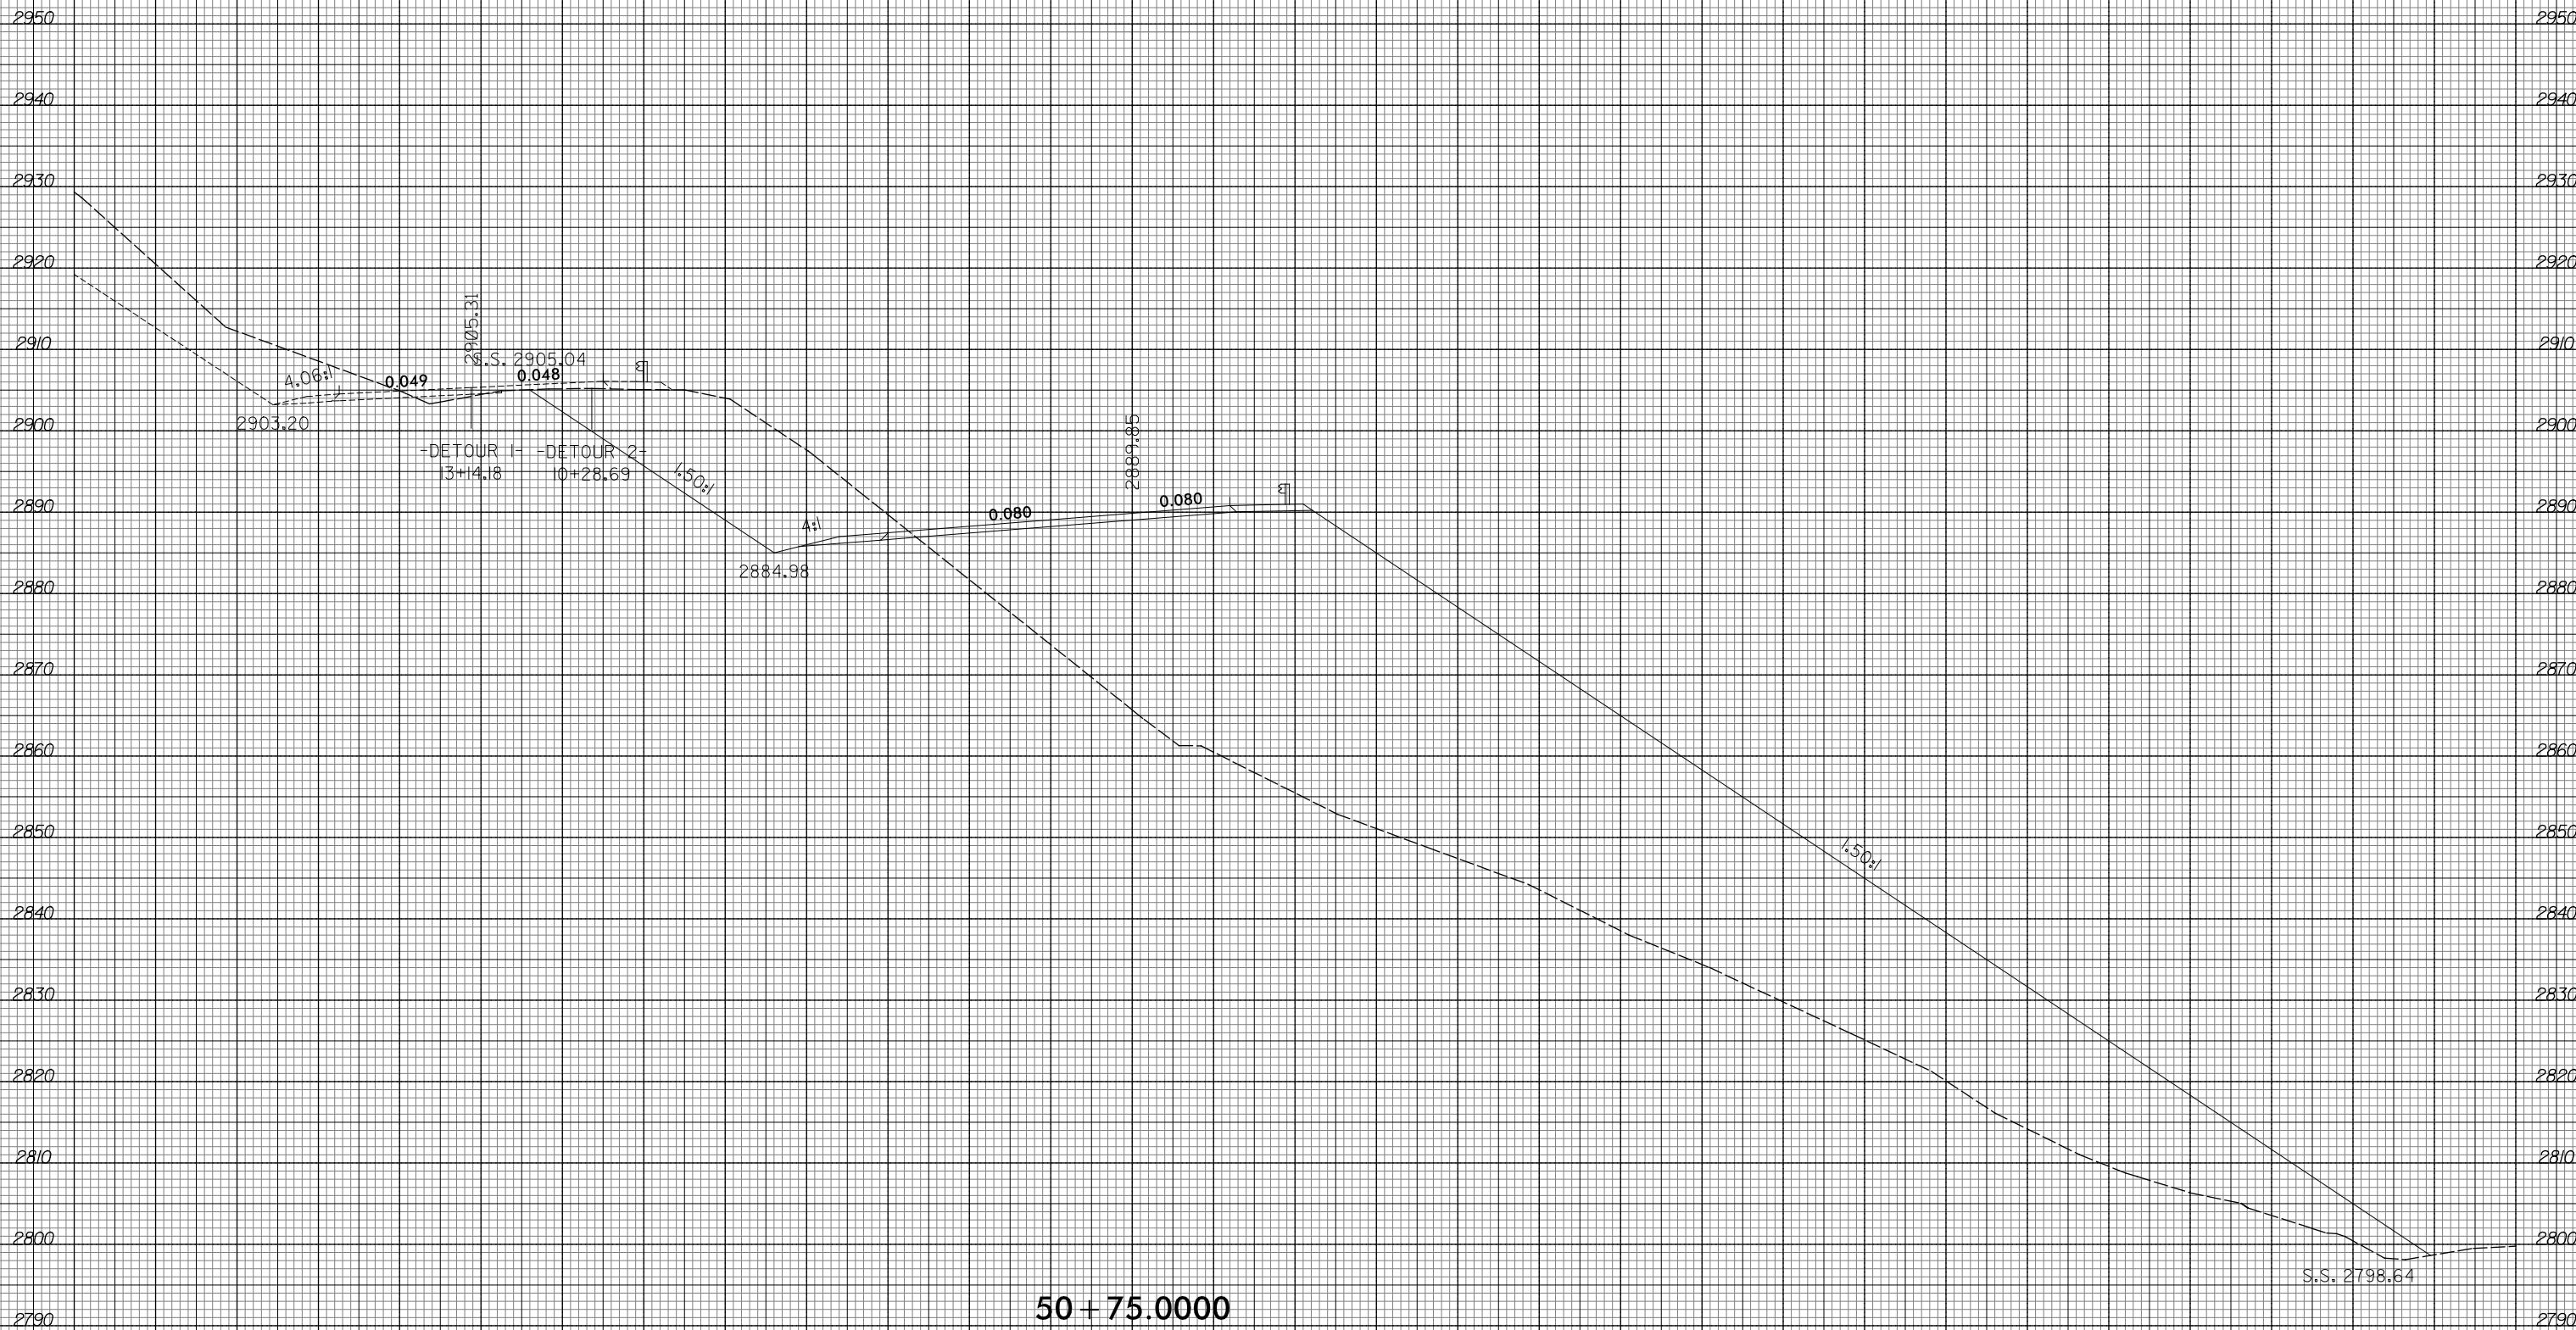

50 + 75.0000



10/23/2015
R:\Projects\Xac\AR-2409C-Relay.xpl.L.dgn
ICA ENGINEERING, INC.

130 120 110 100 90 80 70 60 50 40 30 20 10 0 10 20 30 40 50 60 70 80 90 100 110 120 130 140 150 160 170