


SEE SHEET NO. X-210
FOR -DETOUR 1-

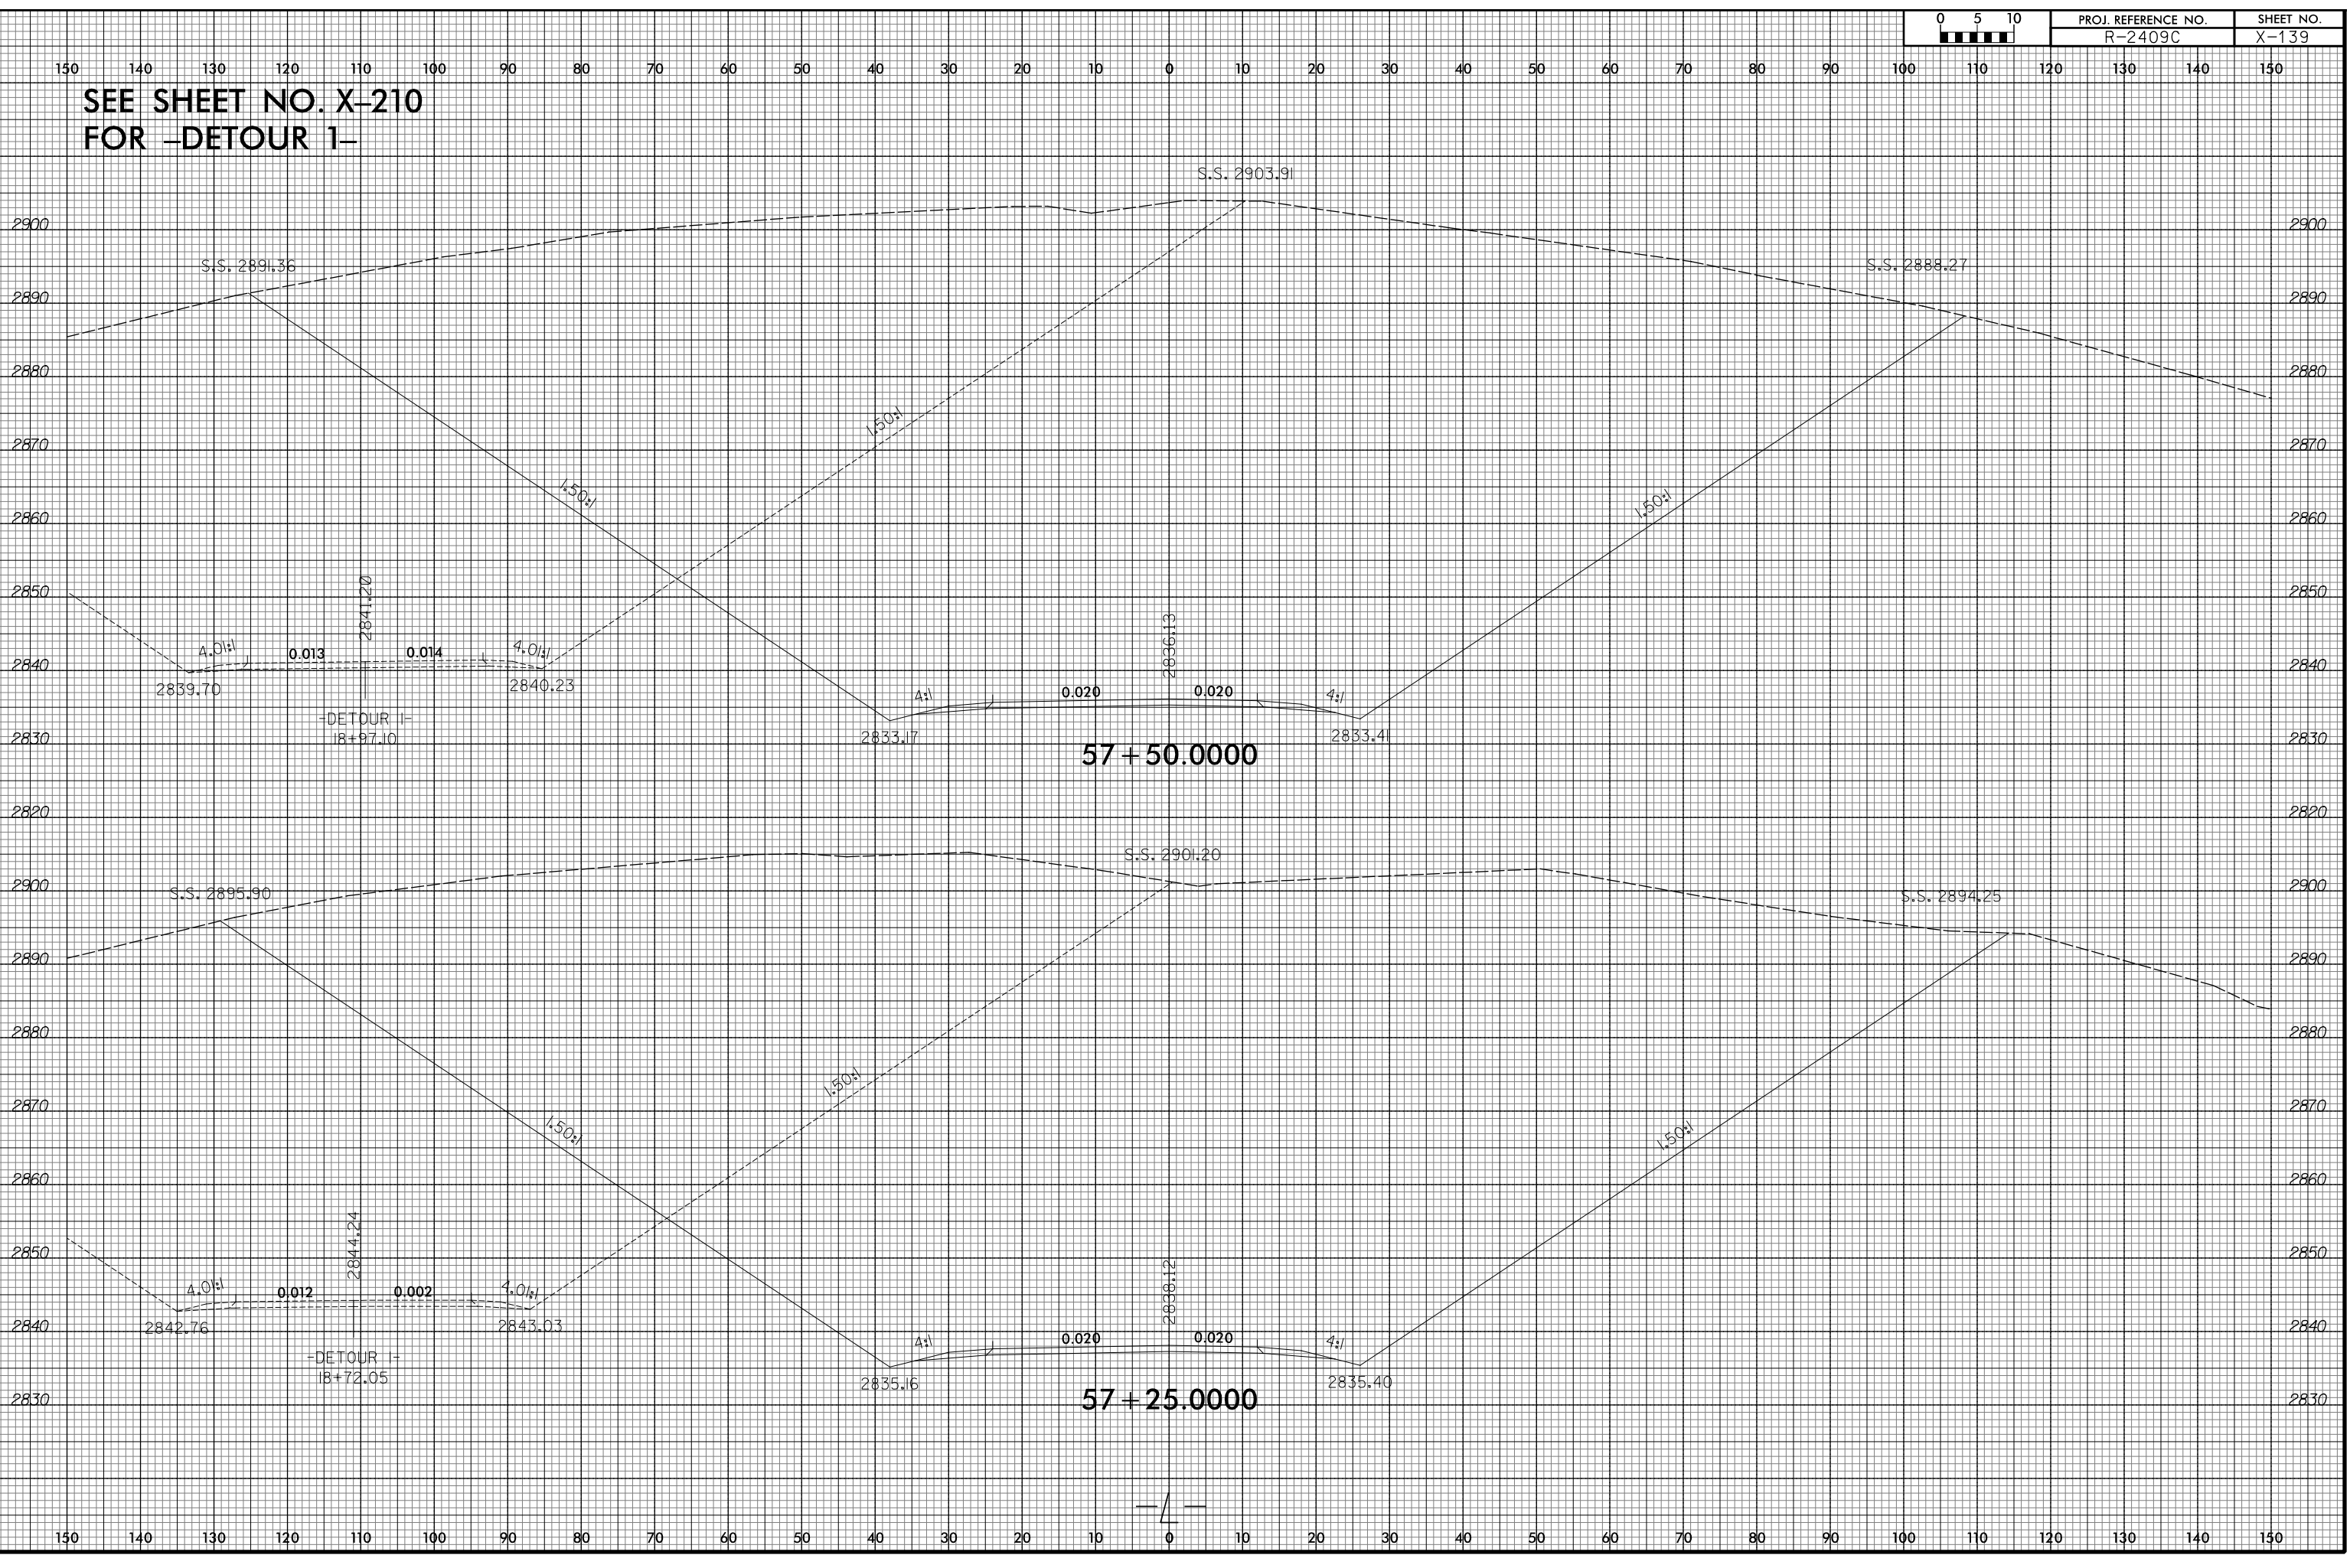

10/23/2015
 R:\Projects\Xac\AR-2409C_Rev1.L.dgn
 ICA ENGINEERING, INC.