


8/23/99

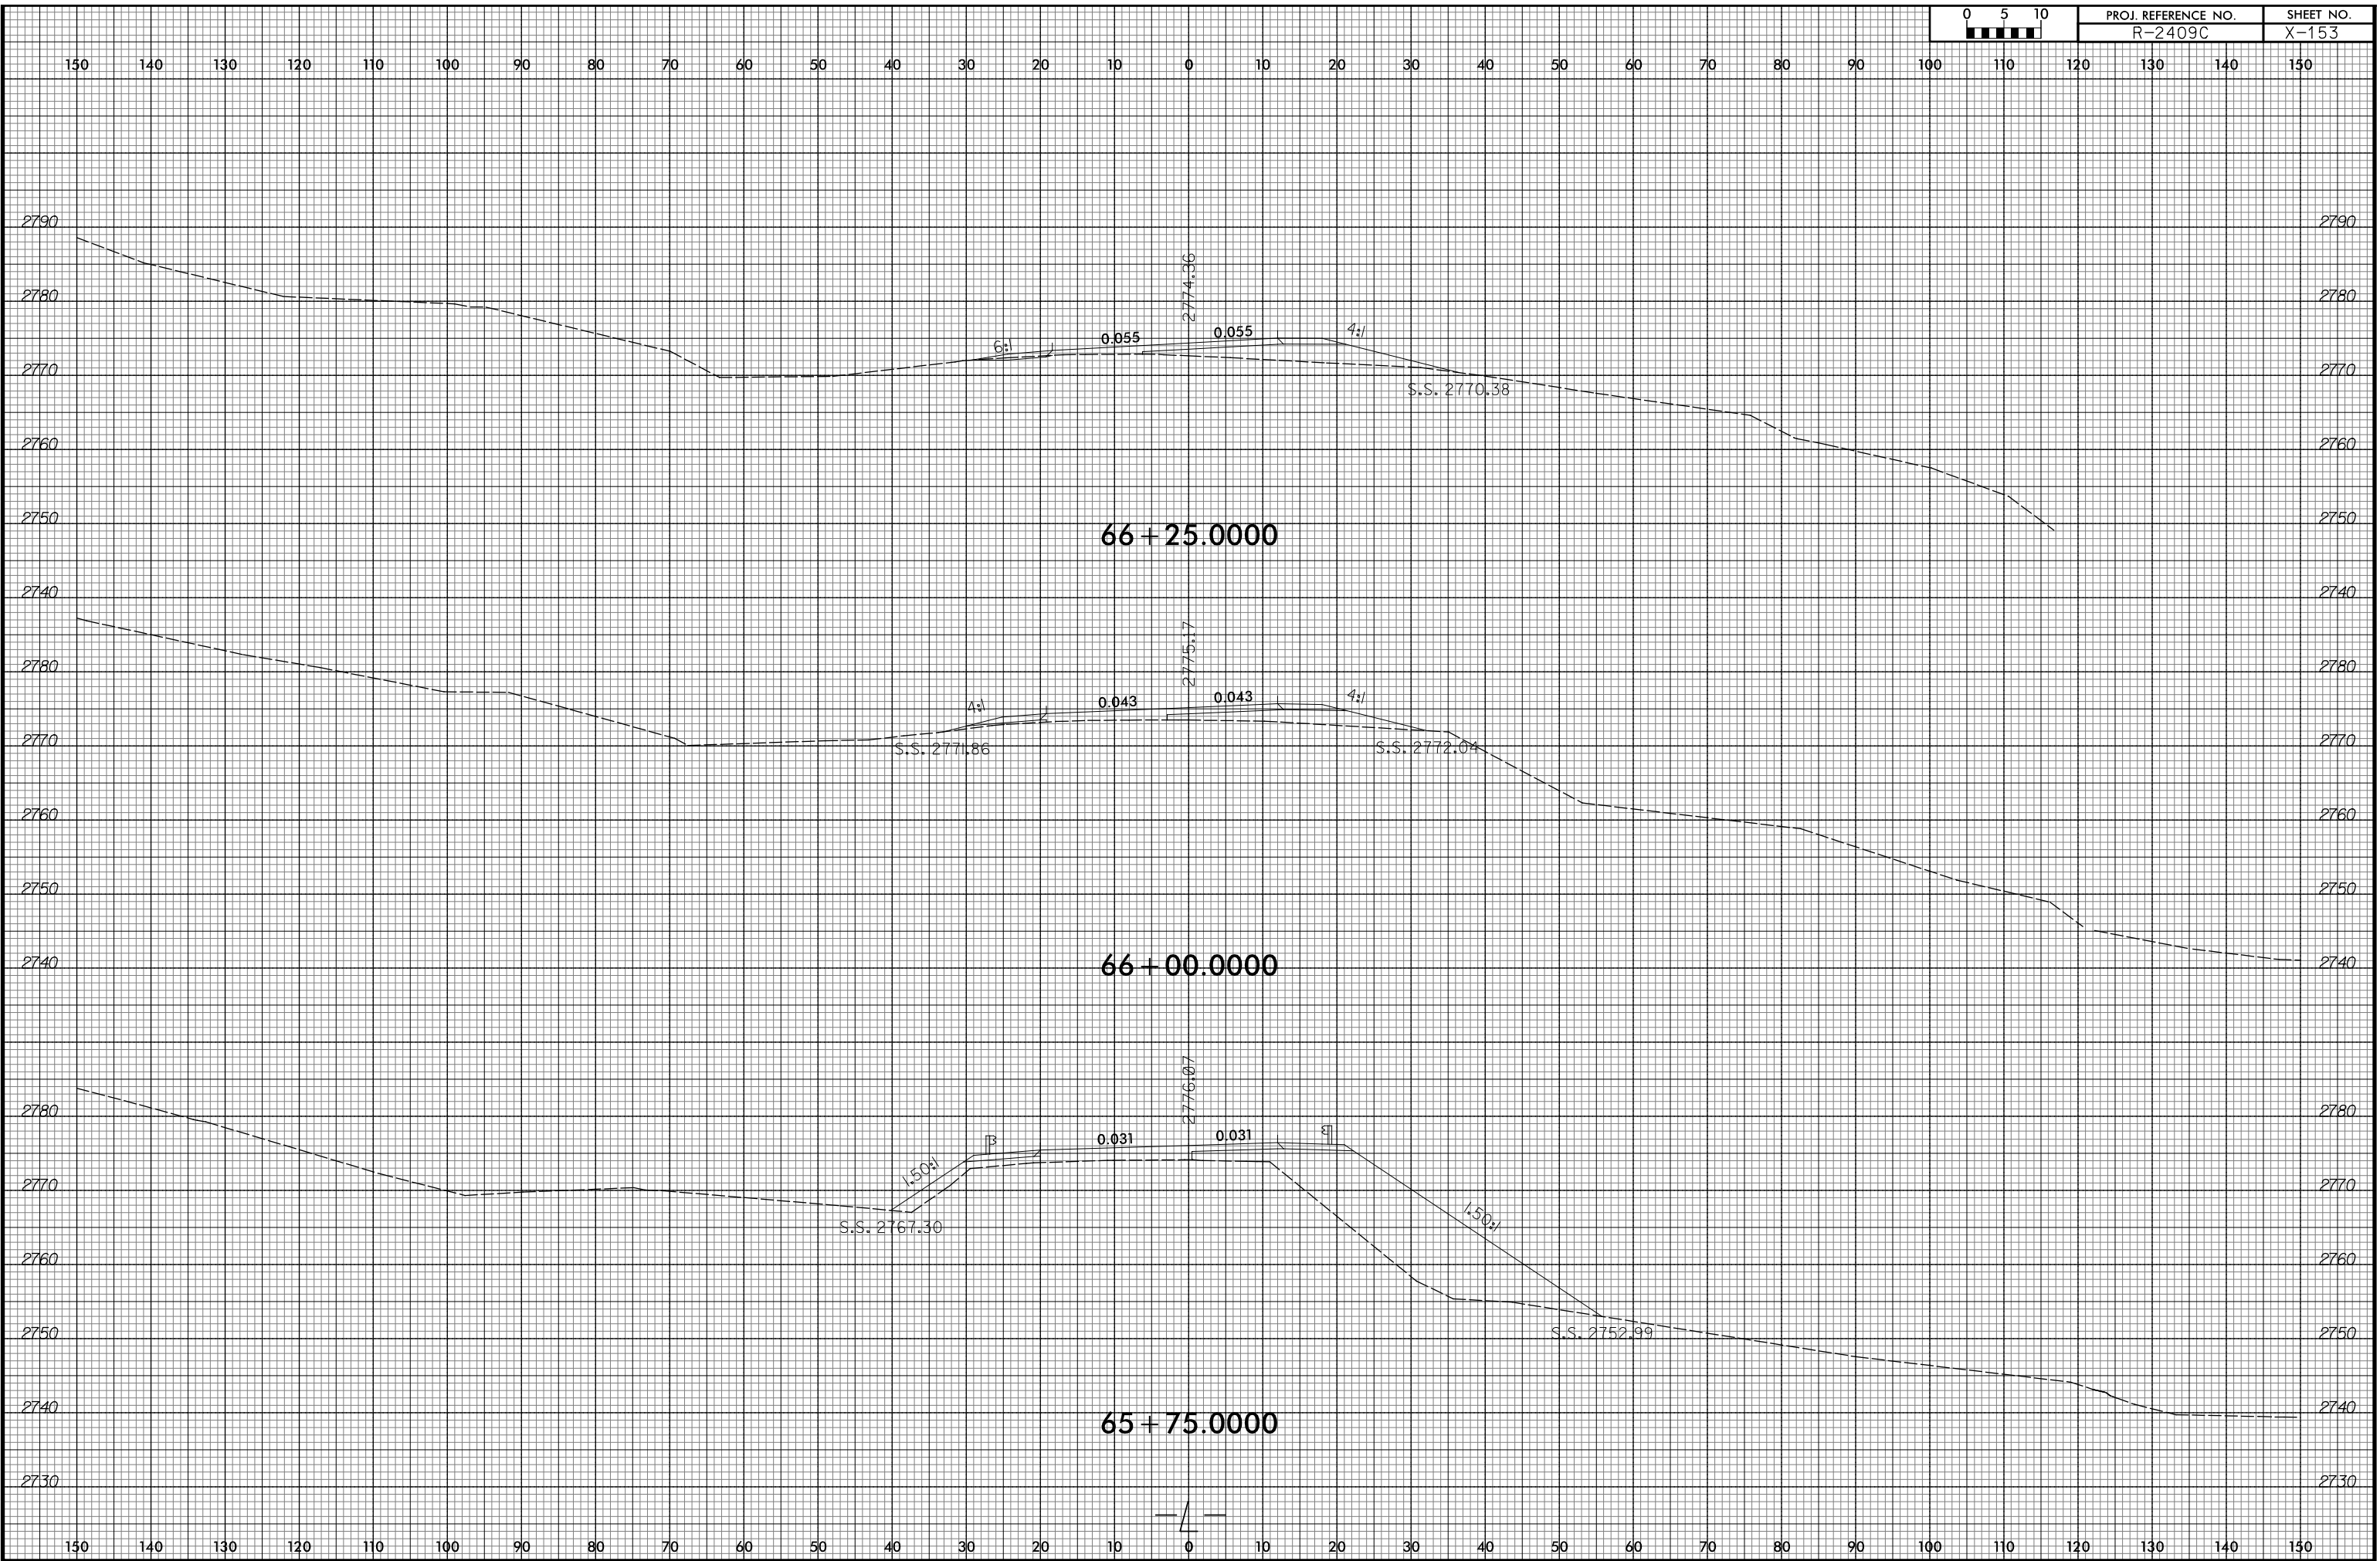

10/23/2015  
R:\Projects\Xac\AR-2409C-Relay.xpl.L.dgn  
ICA ENGINEERING, INC.