


8/23/99

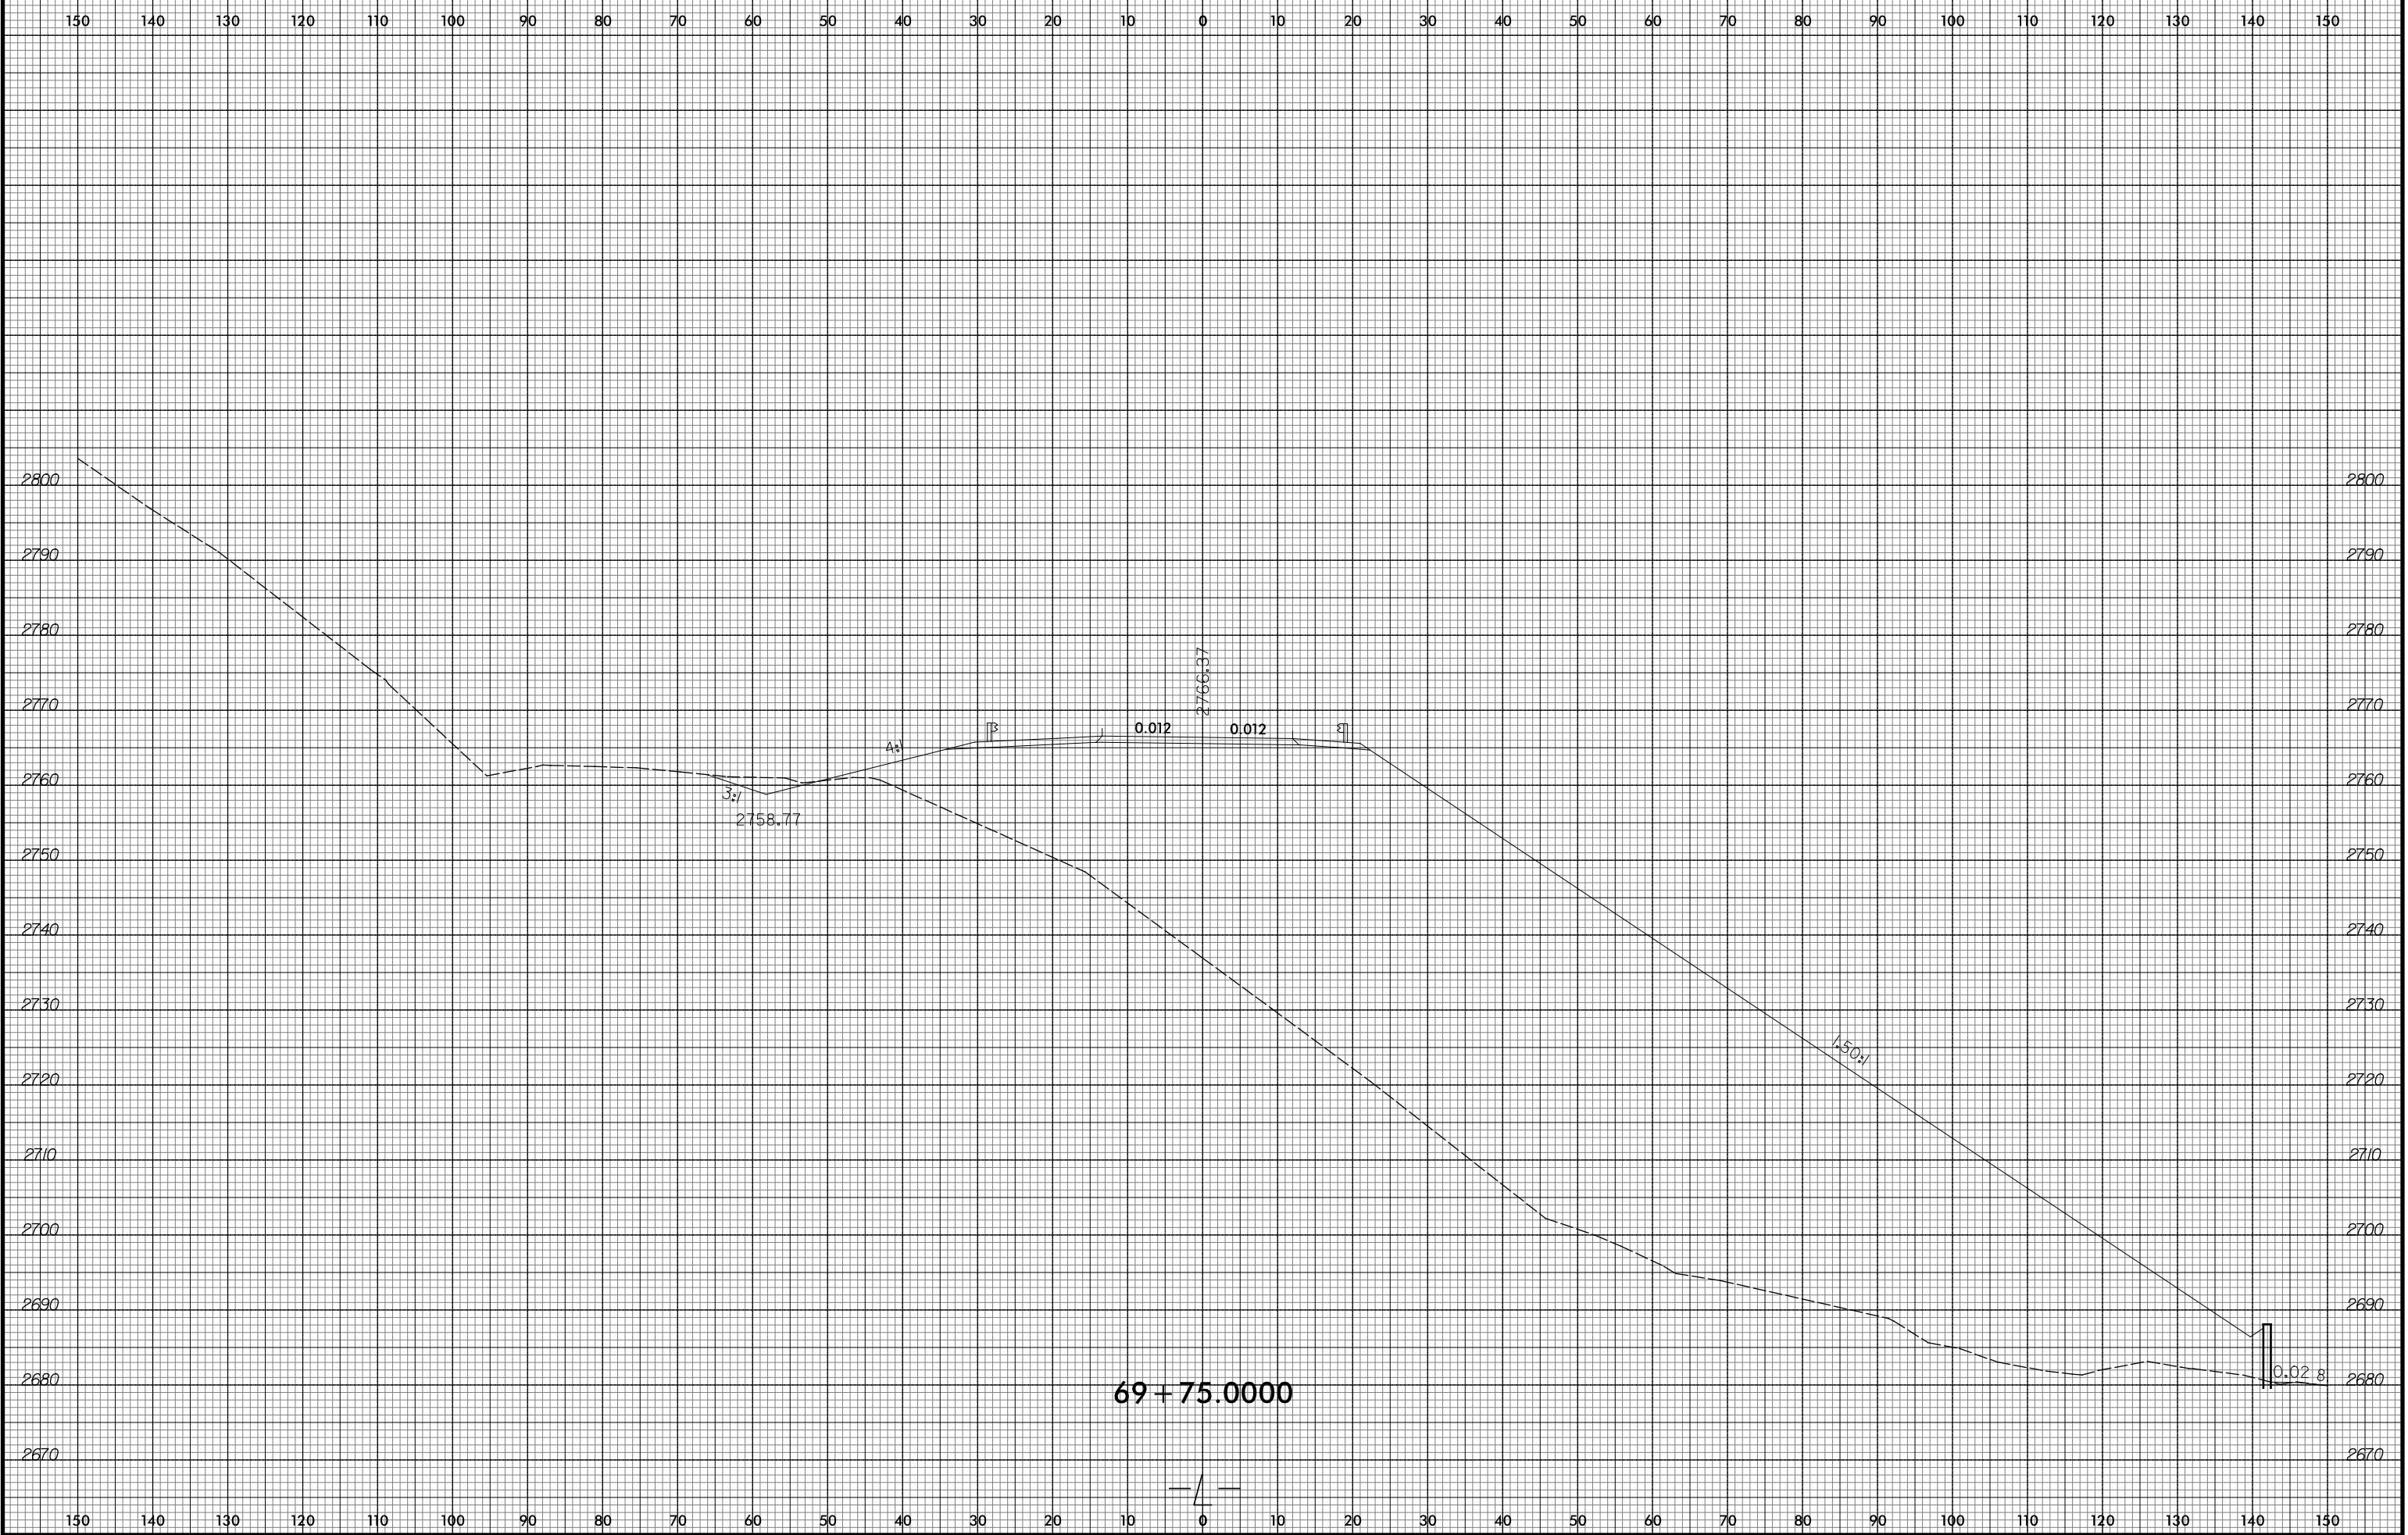

PROJ. REFERENCE NO.	SHEET NO.
R-2409C	X-163



10/23/2015  
 R:\Projects\Xac\AR-2409C-Relay.xpl.L.dgn  
 ICA ENGINEERING, INC.