



8/23/99

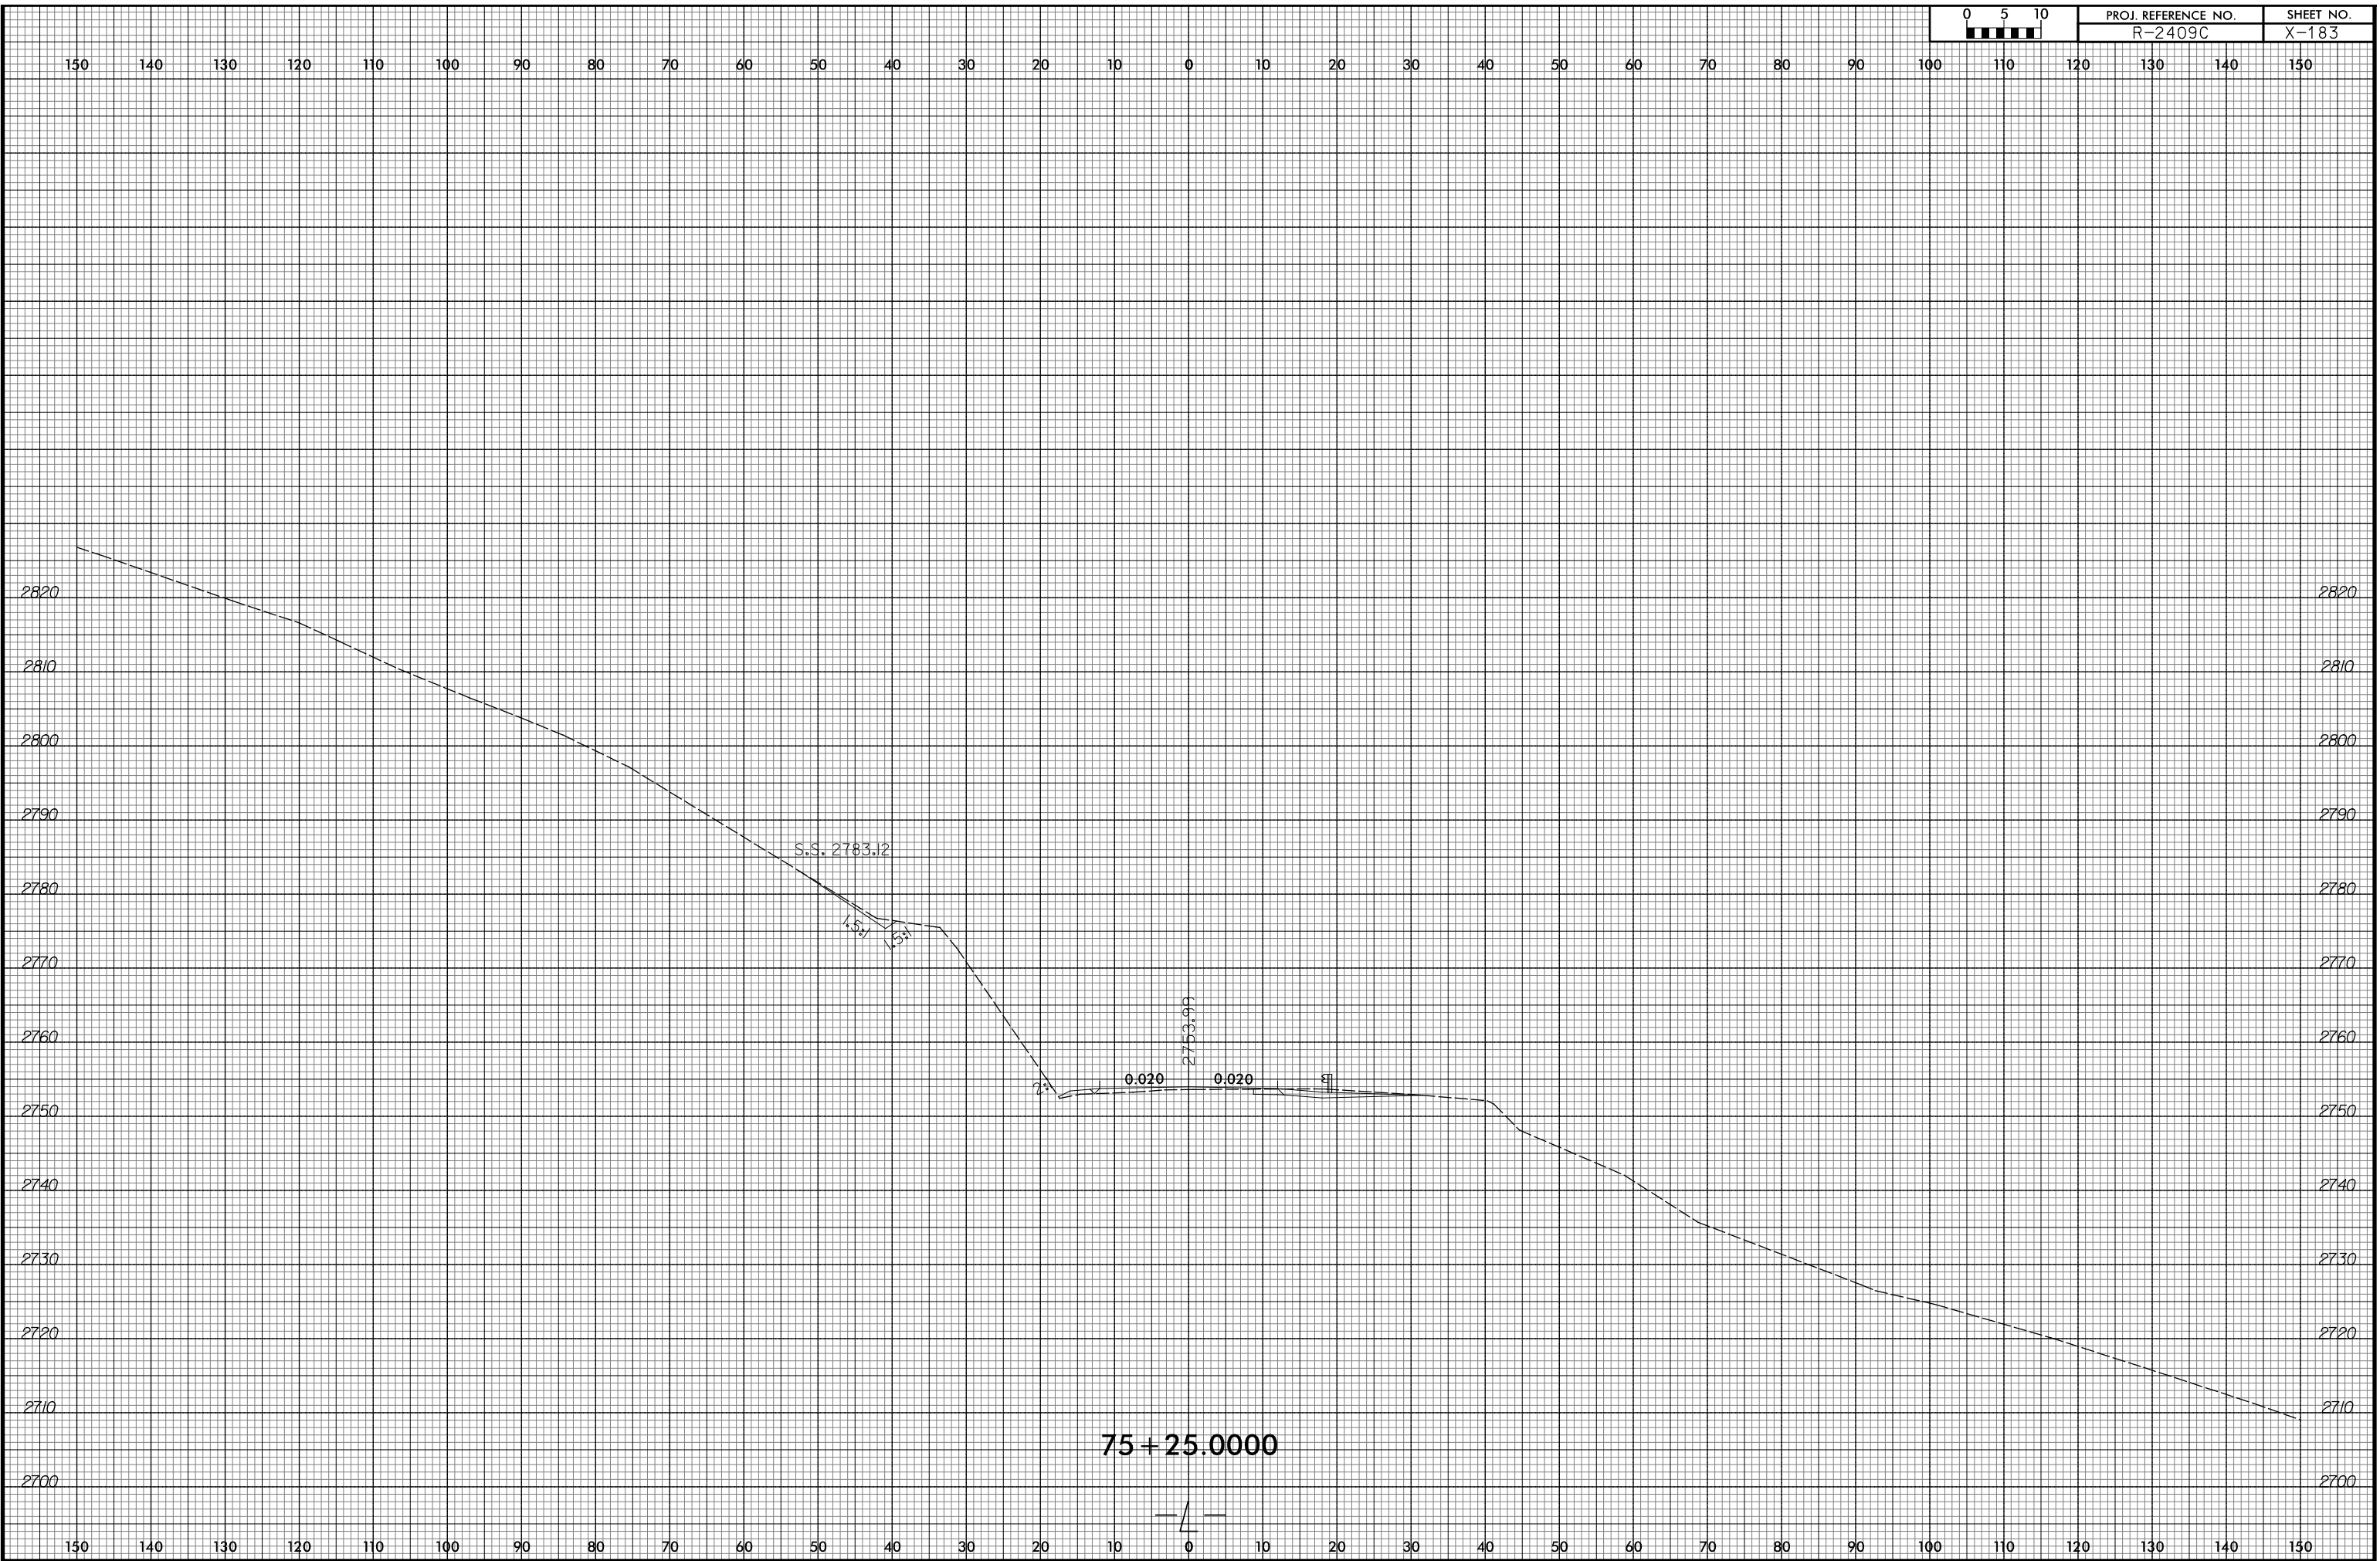

75 + 25.0000

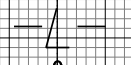

10/23/2015
R:\Projects\Xac\AR-2409C-Relay.xpl.L.dgn
ICA ENGINEERING, INC.