


8/23/99



PROJ. REFERENCE NO. R-2409C SHEET NO. X-202

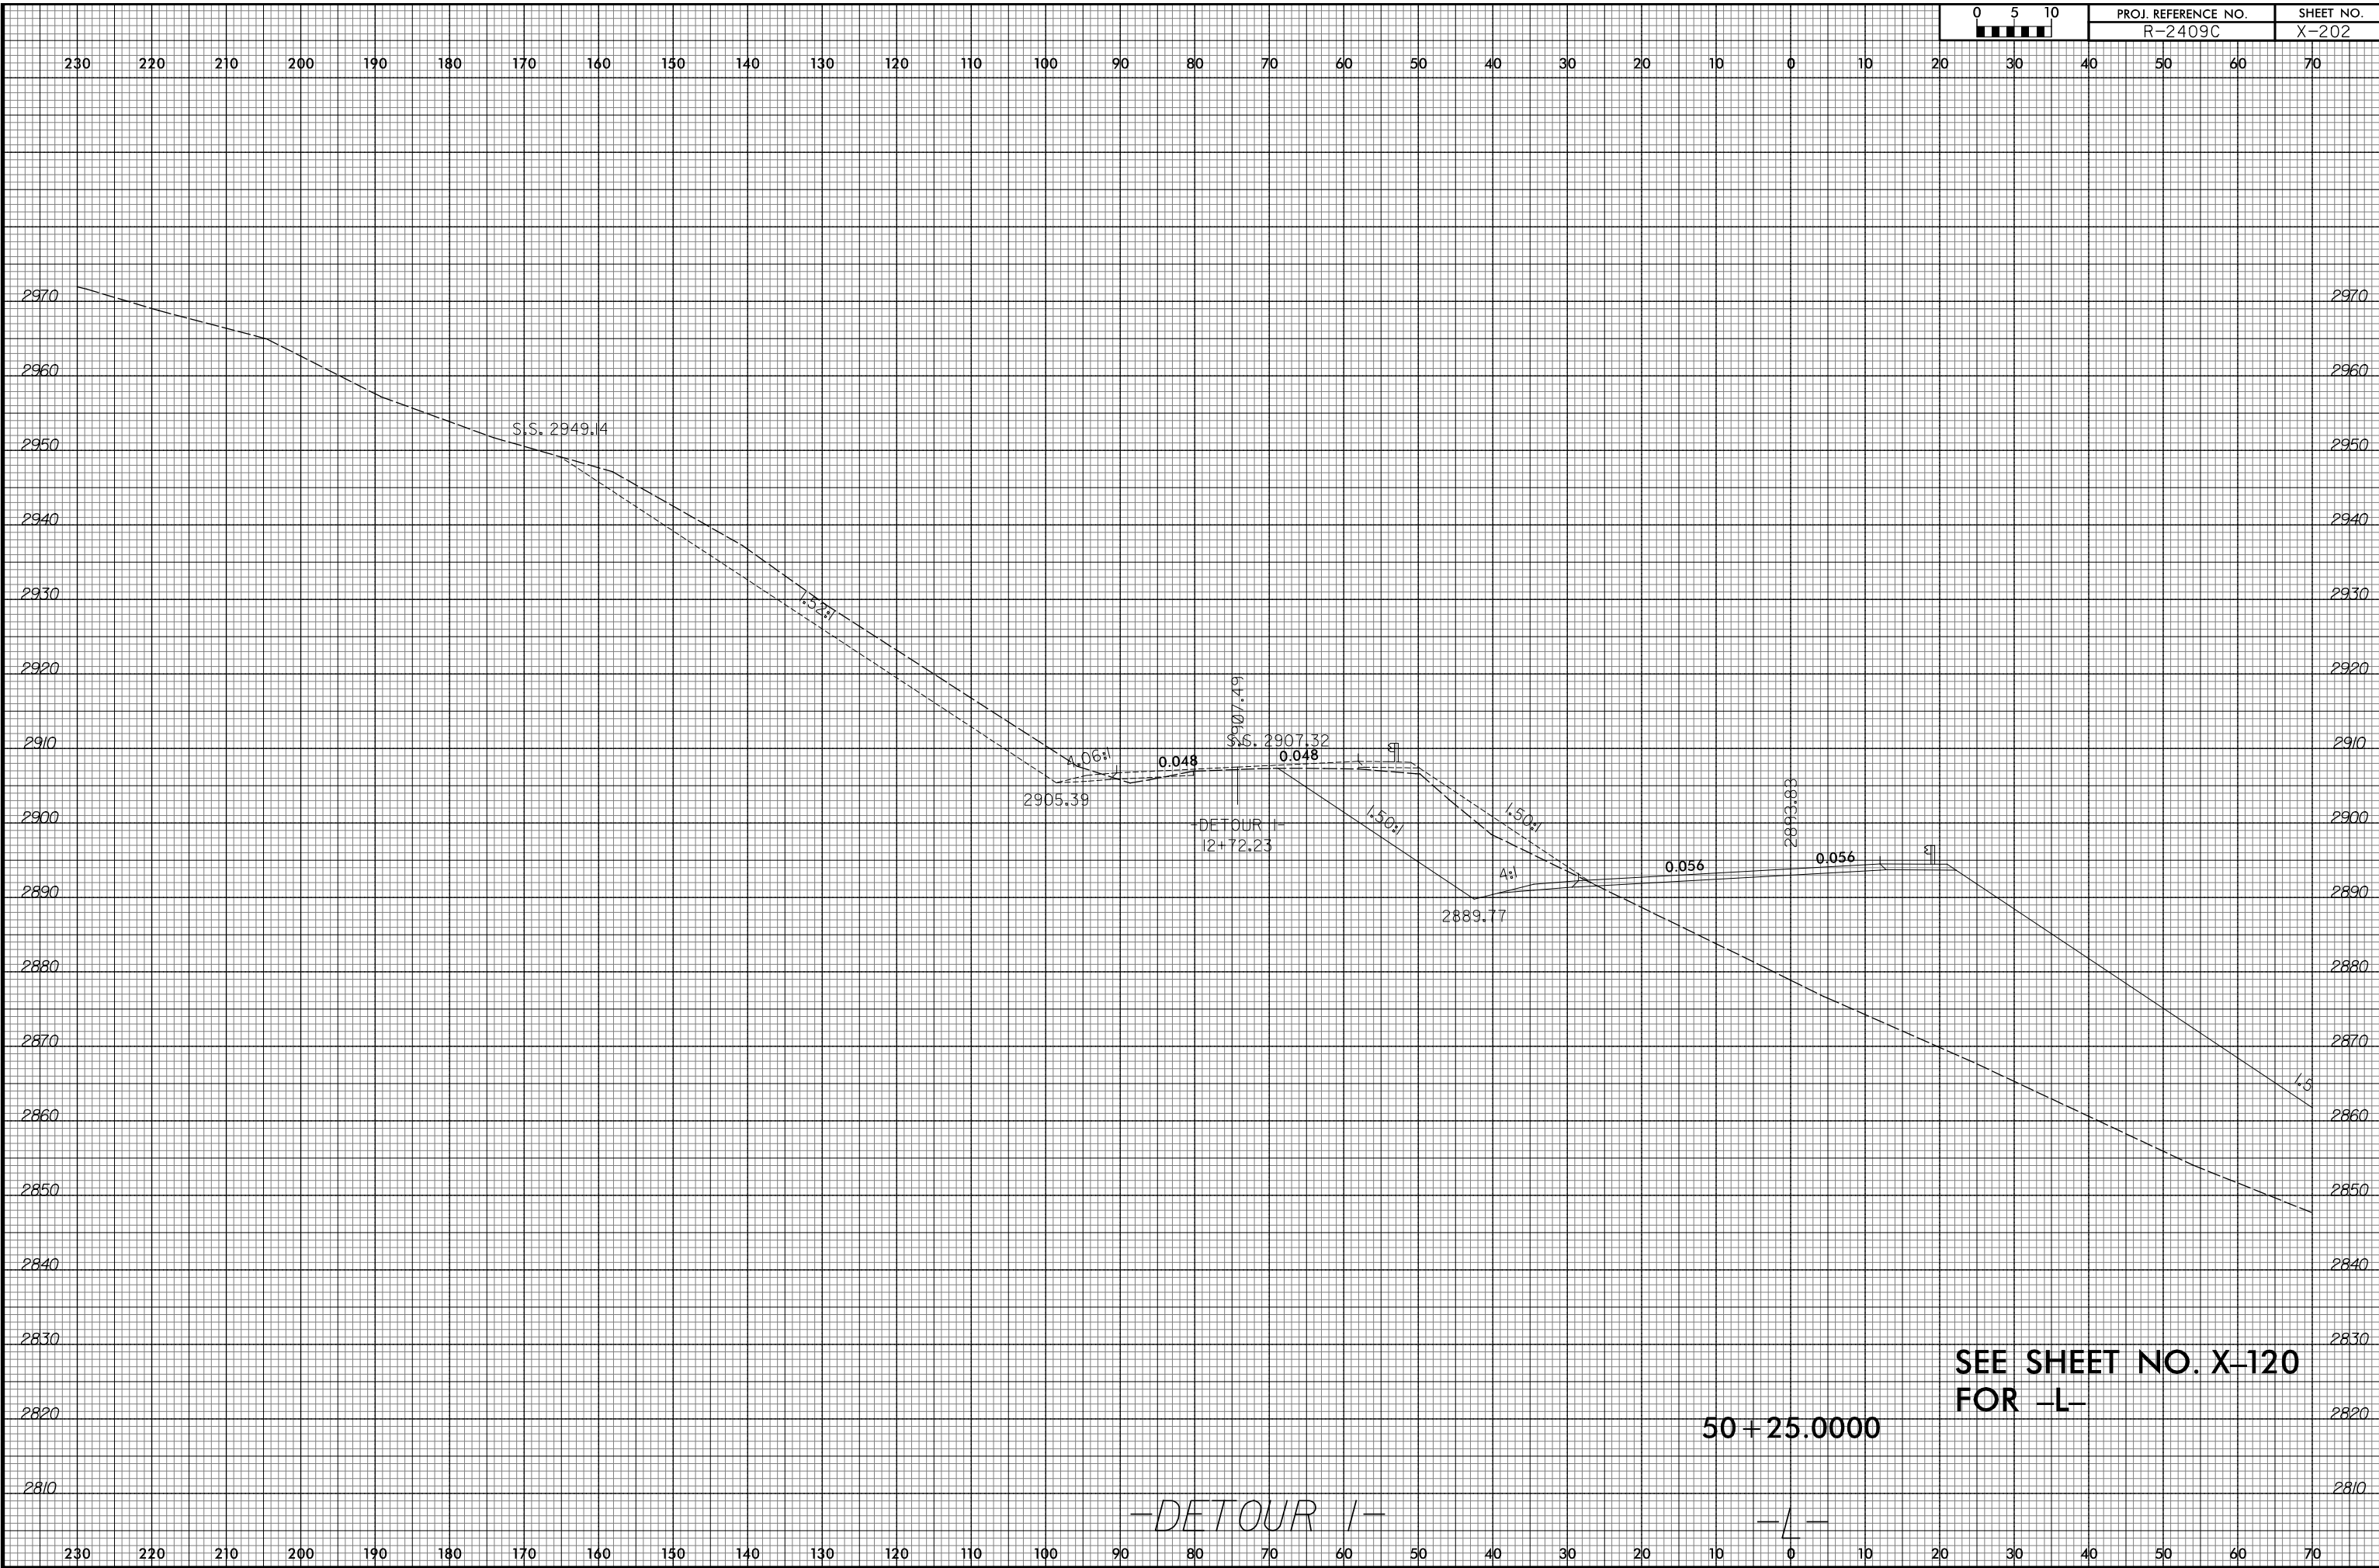

10/23/2015  
R:\Projects\Xac\AR-2409C-Relay.xpl.L.DET.dgn  
ICA ENGINEERING, INC.

SEE SHEET NO. X-120  
FOR -L-

50+25.0000

-DETOUR 1-

-L-