


8/23/99



PROJ. REFERENCE NO.	SHEET NO.
R-2409C	X-203

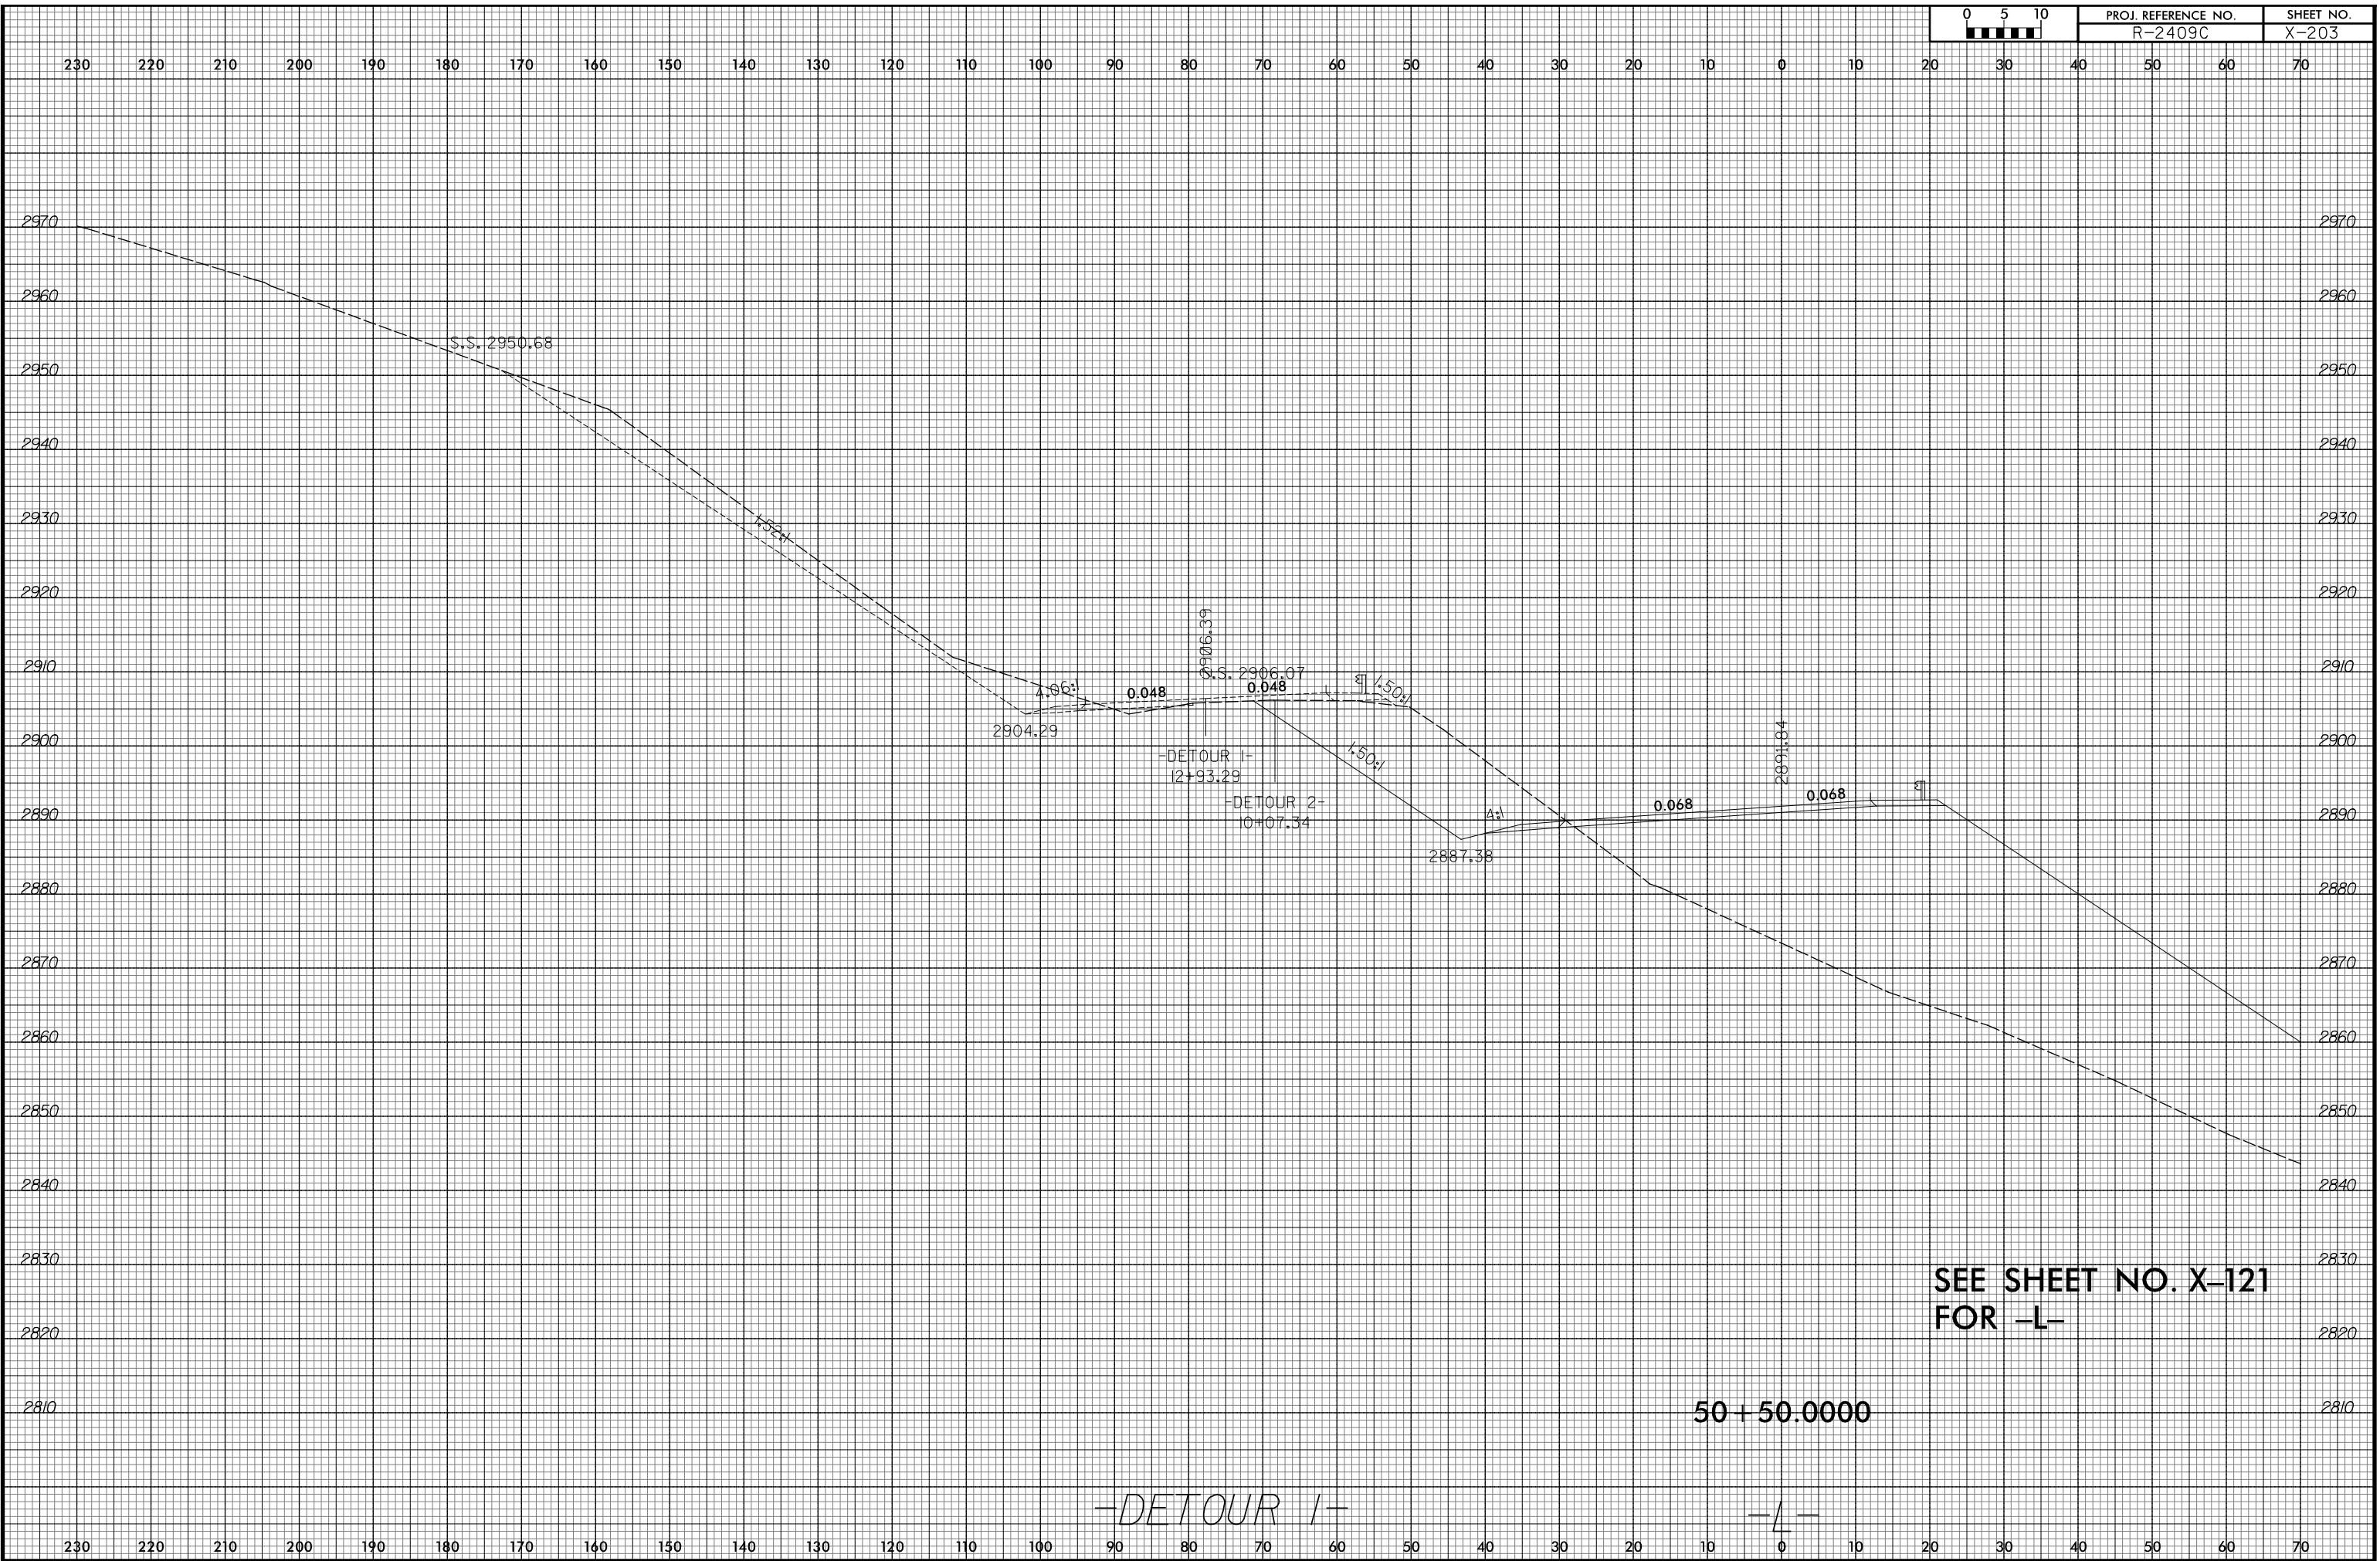

SEE SHEET NO. X-121 FOR -L-

50 + 50.0000

-DETOUR 1-

-L-

10/23/2015 R:\Projects\Xac\AR-2409C-Relay.xpl.L.DET.dgn ICA ENGINEERING, INC.

230 220 210 200 190 180 170 160 150 140 130 120 110 100 90 80 70 60 50 40 30 20 10 0 10 20 30 40 50 60 70