


8/23/99

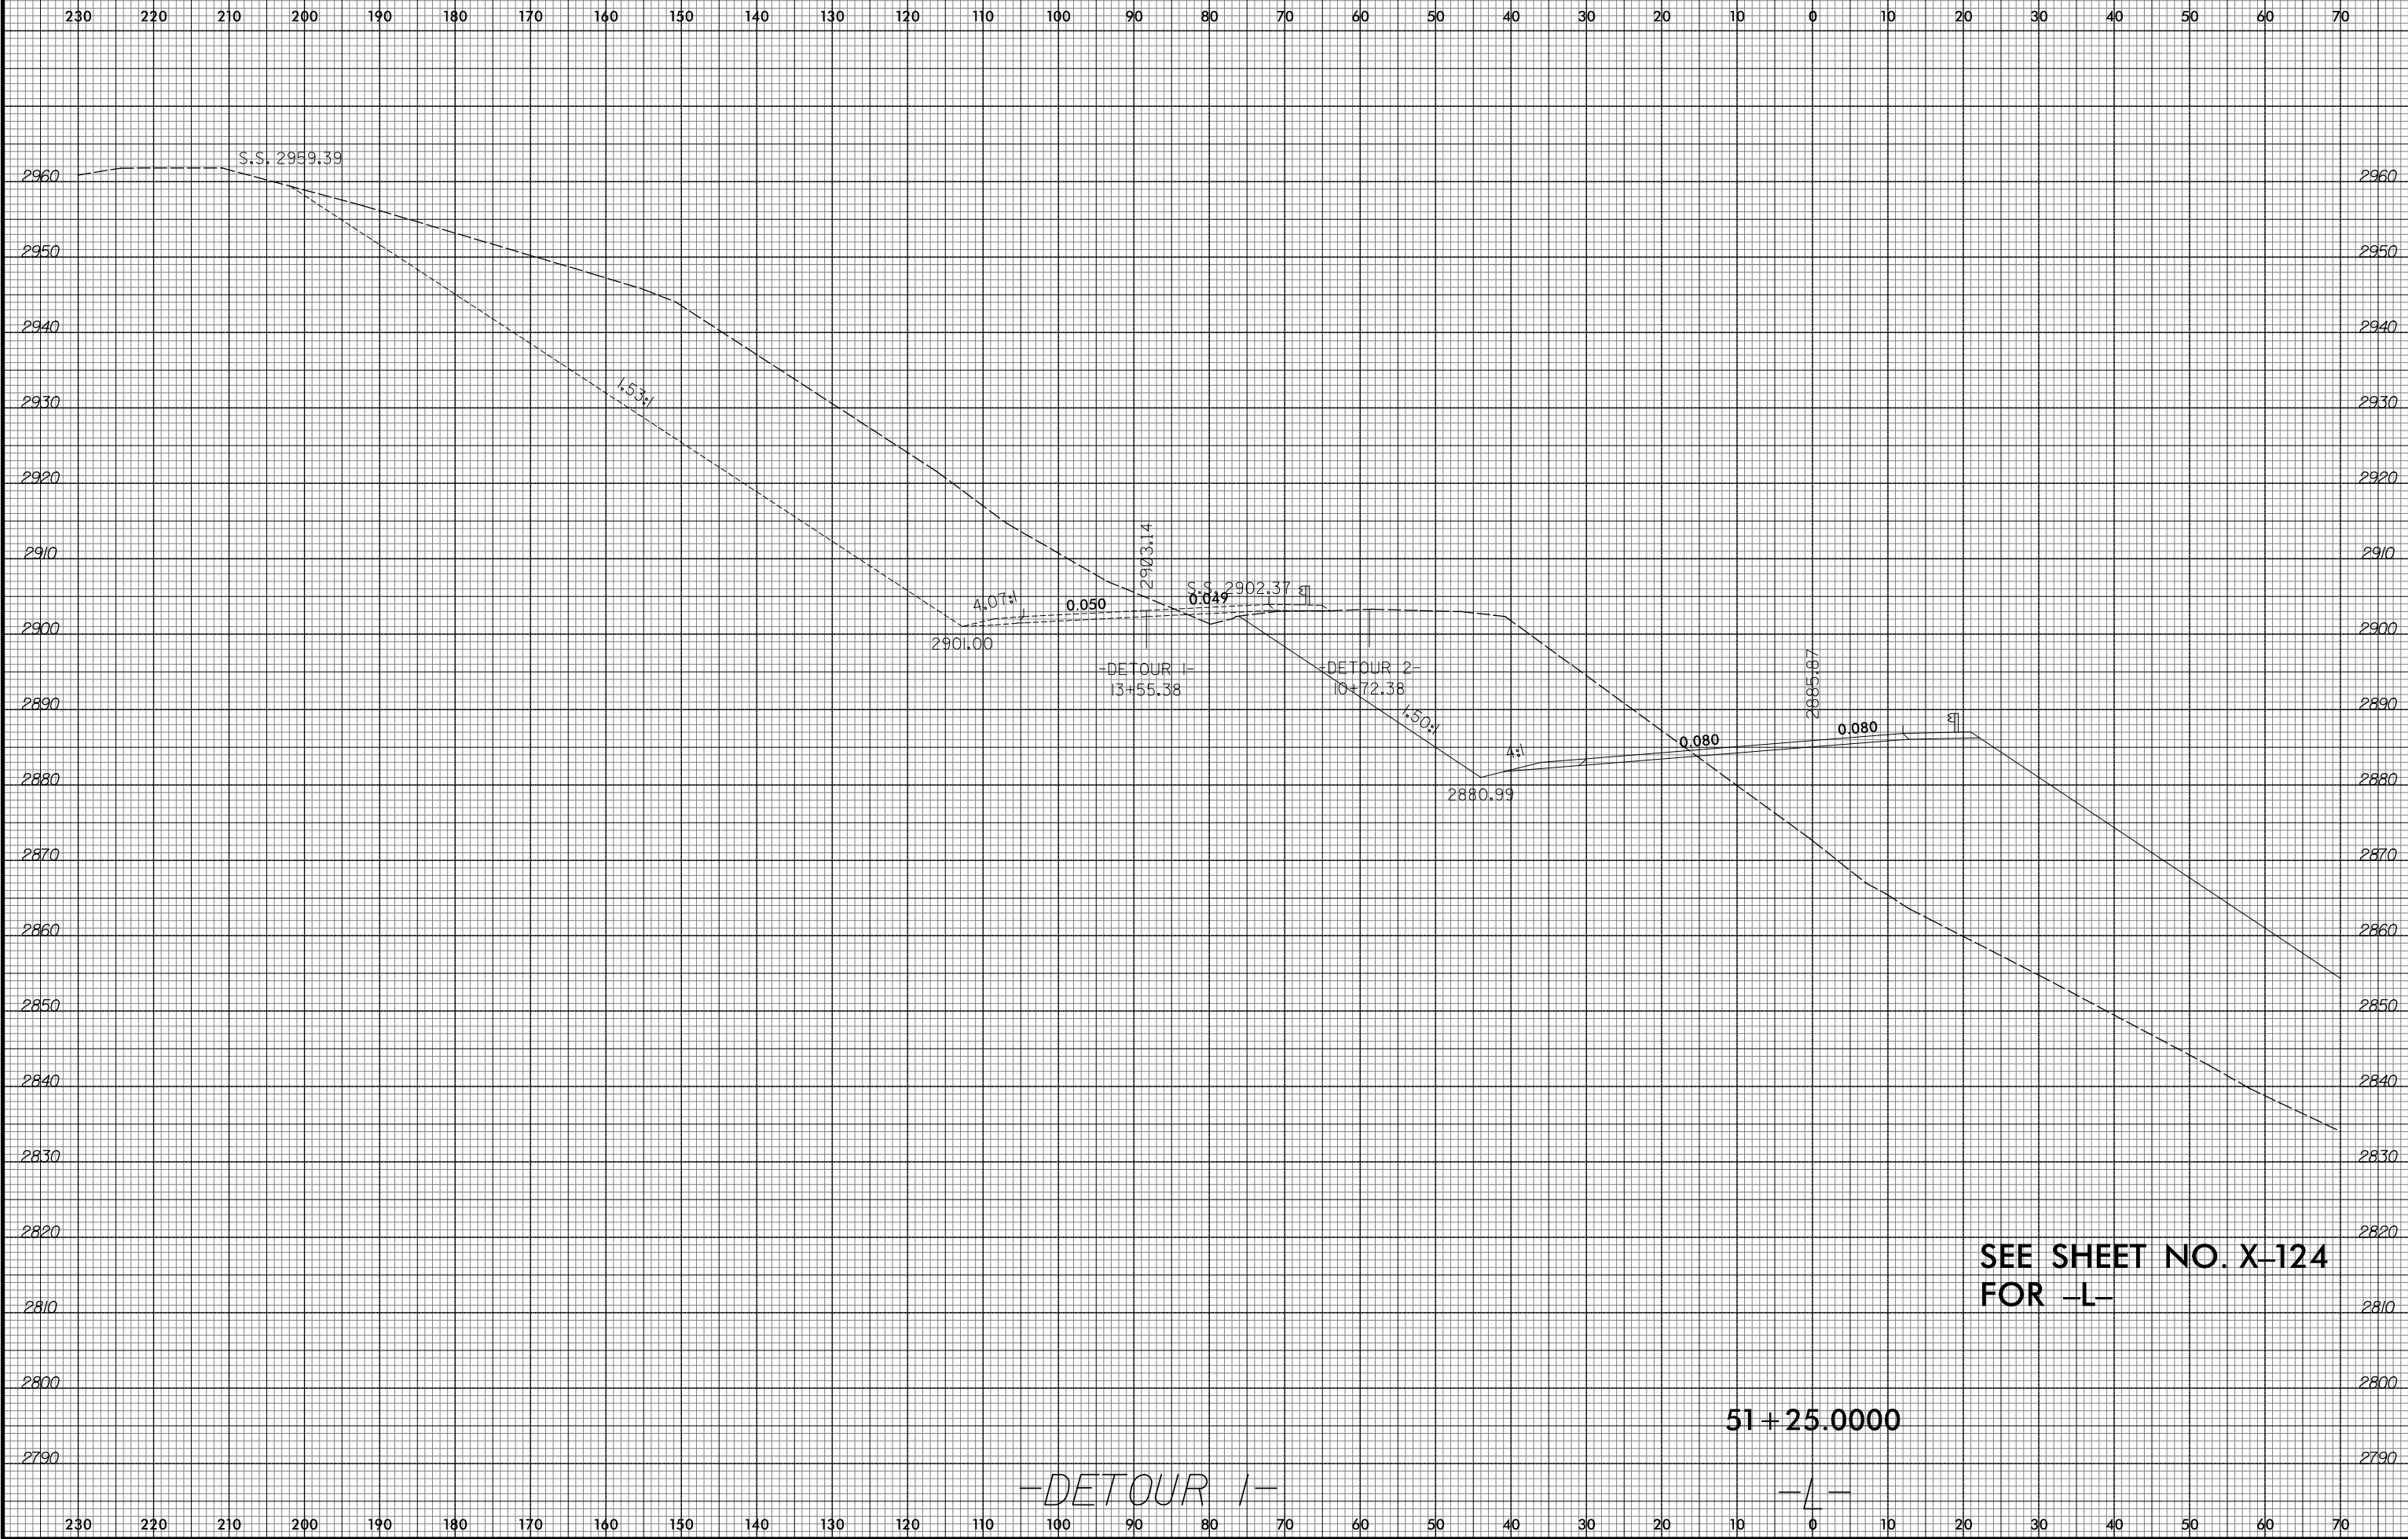

SEE SHEET NO. X-124
FOR -L-

51+25.0000

-DETOUR 1-

-L-

10/23/2015
R:\Projects\Xac\AR-2409C-Redy.xpl.L.DET.dgn
ICA ENGINEERING, INC.