


8/23/99



PROJ. REFERENCE NO.
R-2409C

SHEET NO.
X-207

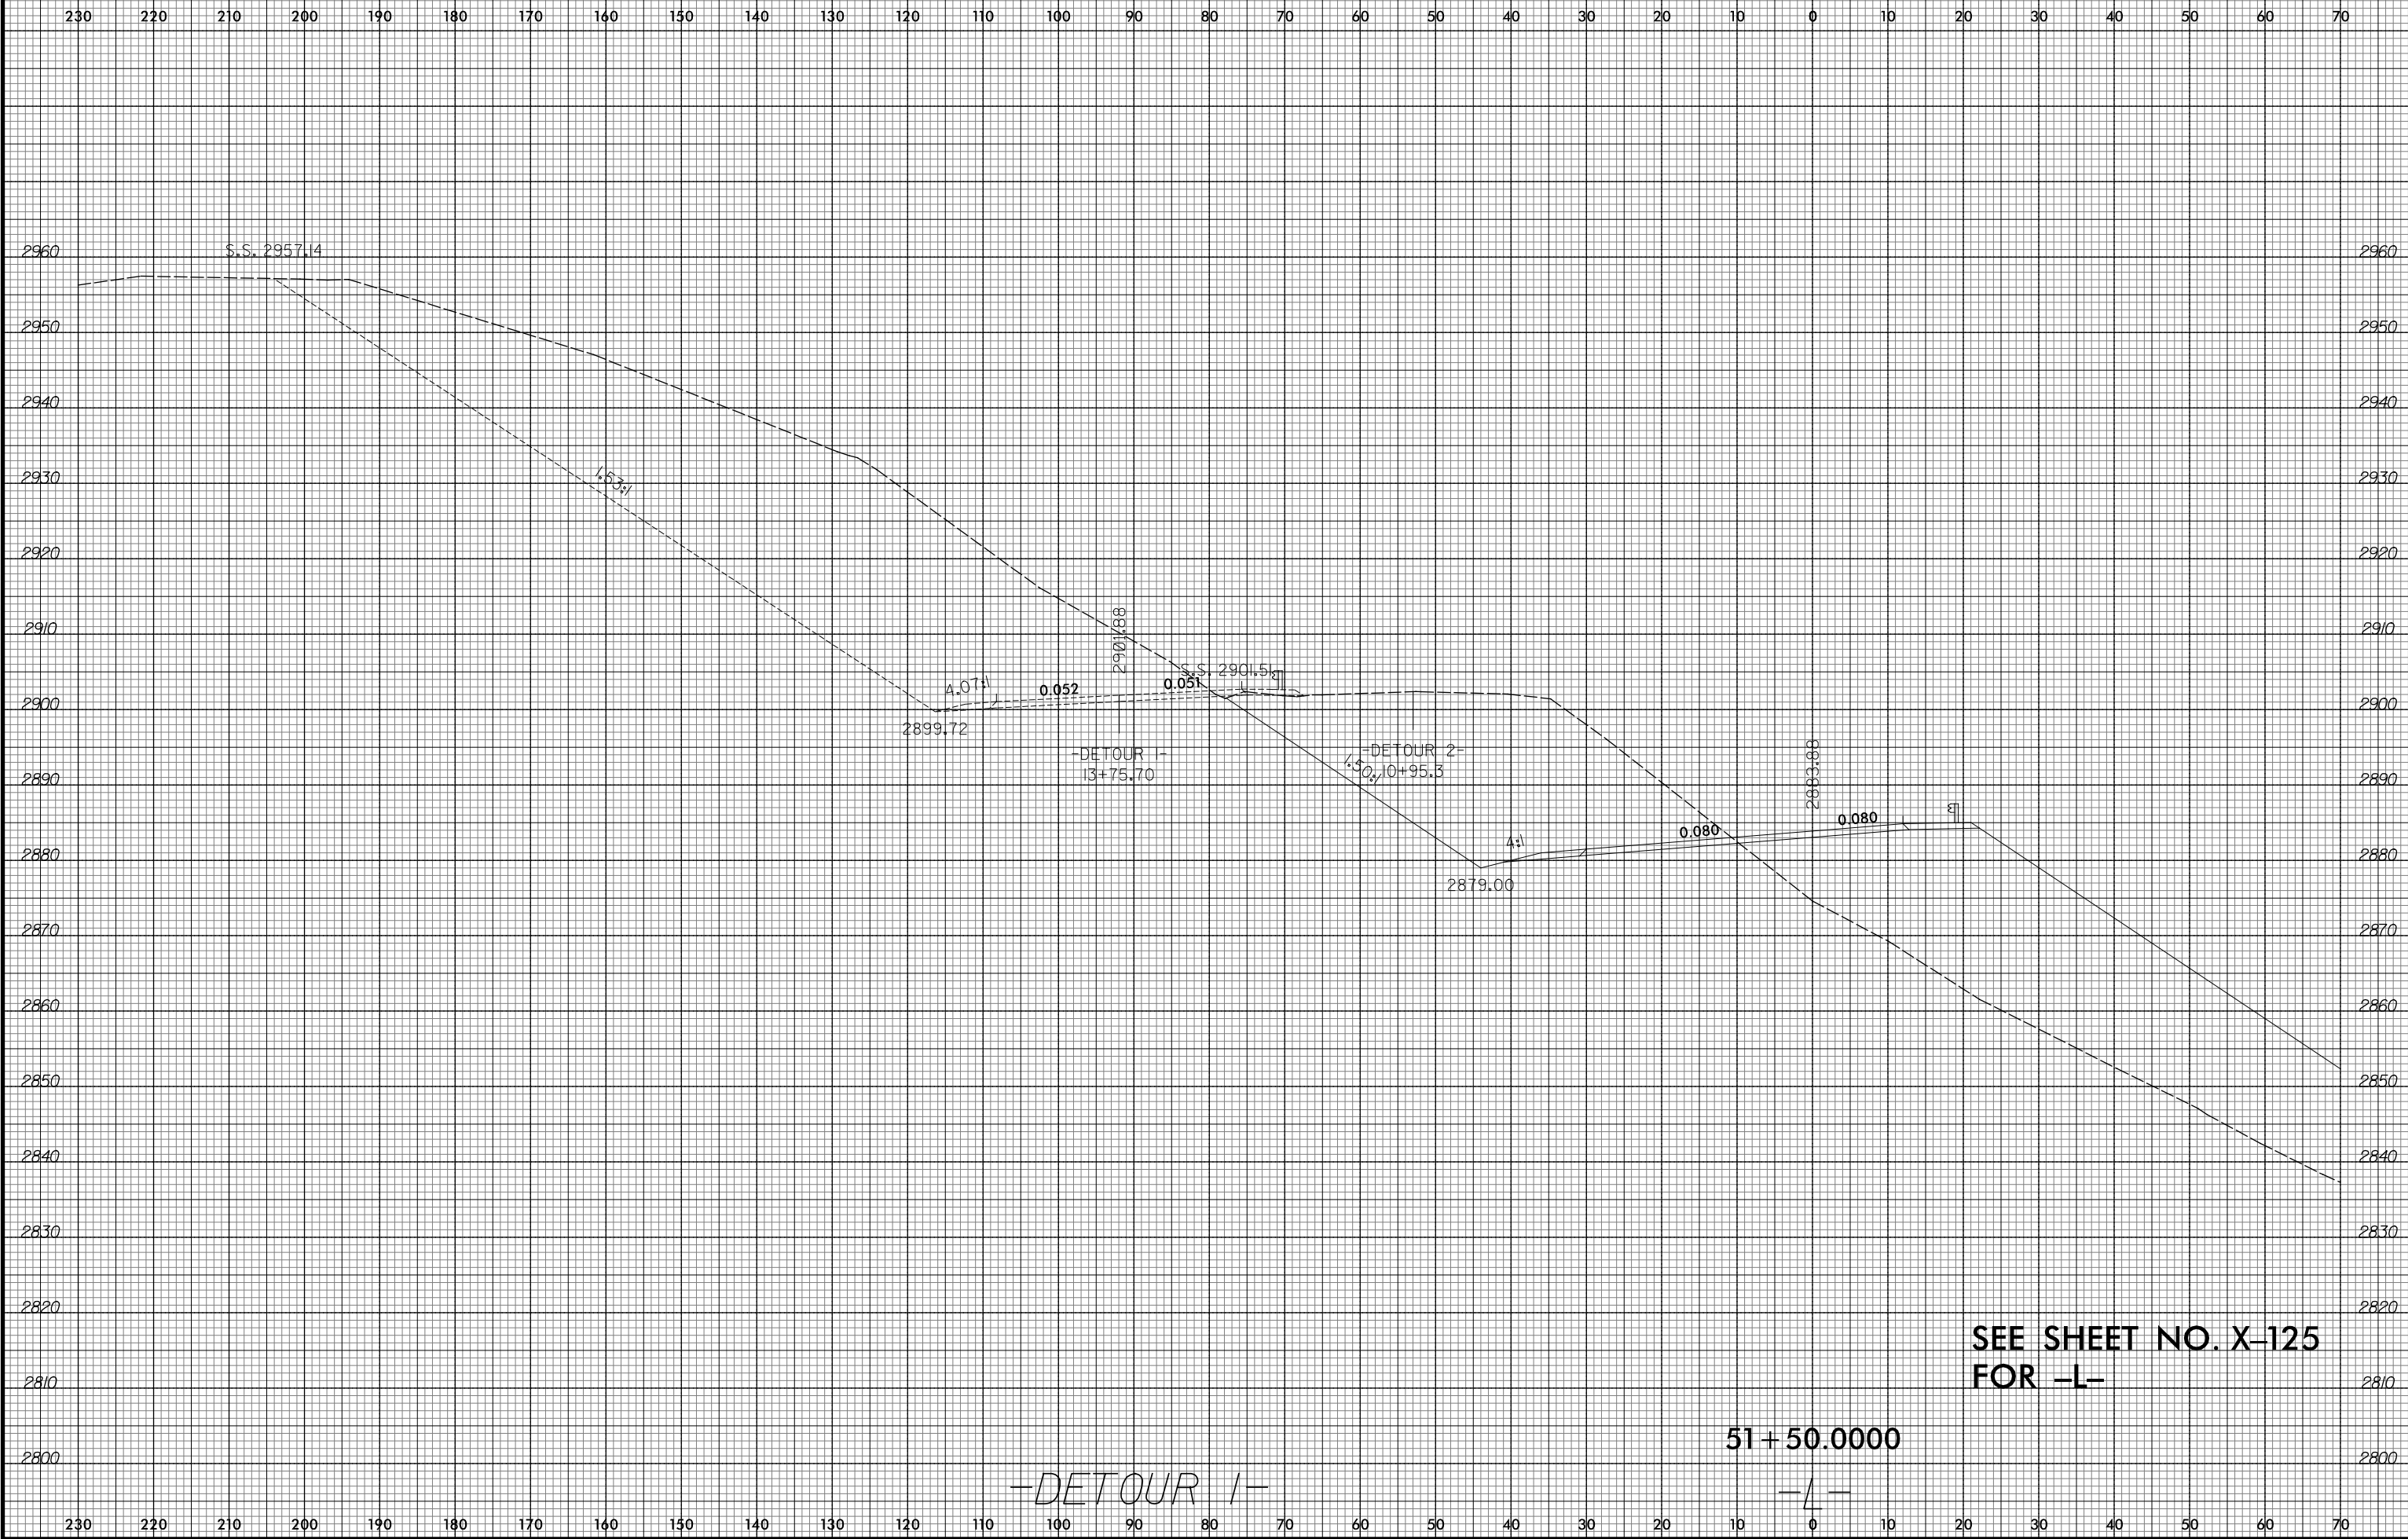

SEE SHEET NO. X-125
FOR -L-

51 + 50.0000

-DETOUR 1-

-L-

10/23/2015
R:\Projects\Xac\AR-2409C-Relay-xpl.L.DET.dgn
ICA ENGINEERING, INC.