


8/23/99



PROJ. REFERENCE NO.  
R-2409C

SHEET NO.  
X-208

230 220 210 200 190 180 170 160 150 140 130 120 110 100 90 80 70 60 50 40 30 20 10 0 10 20 30 40 50 60 70

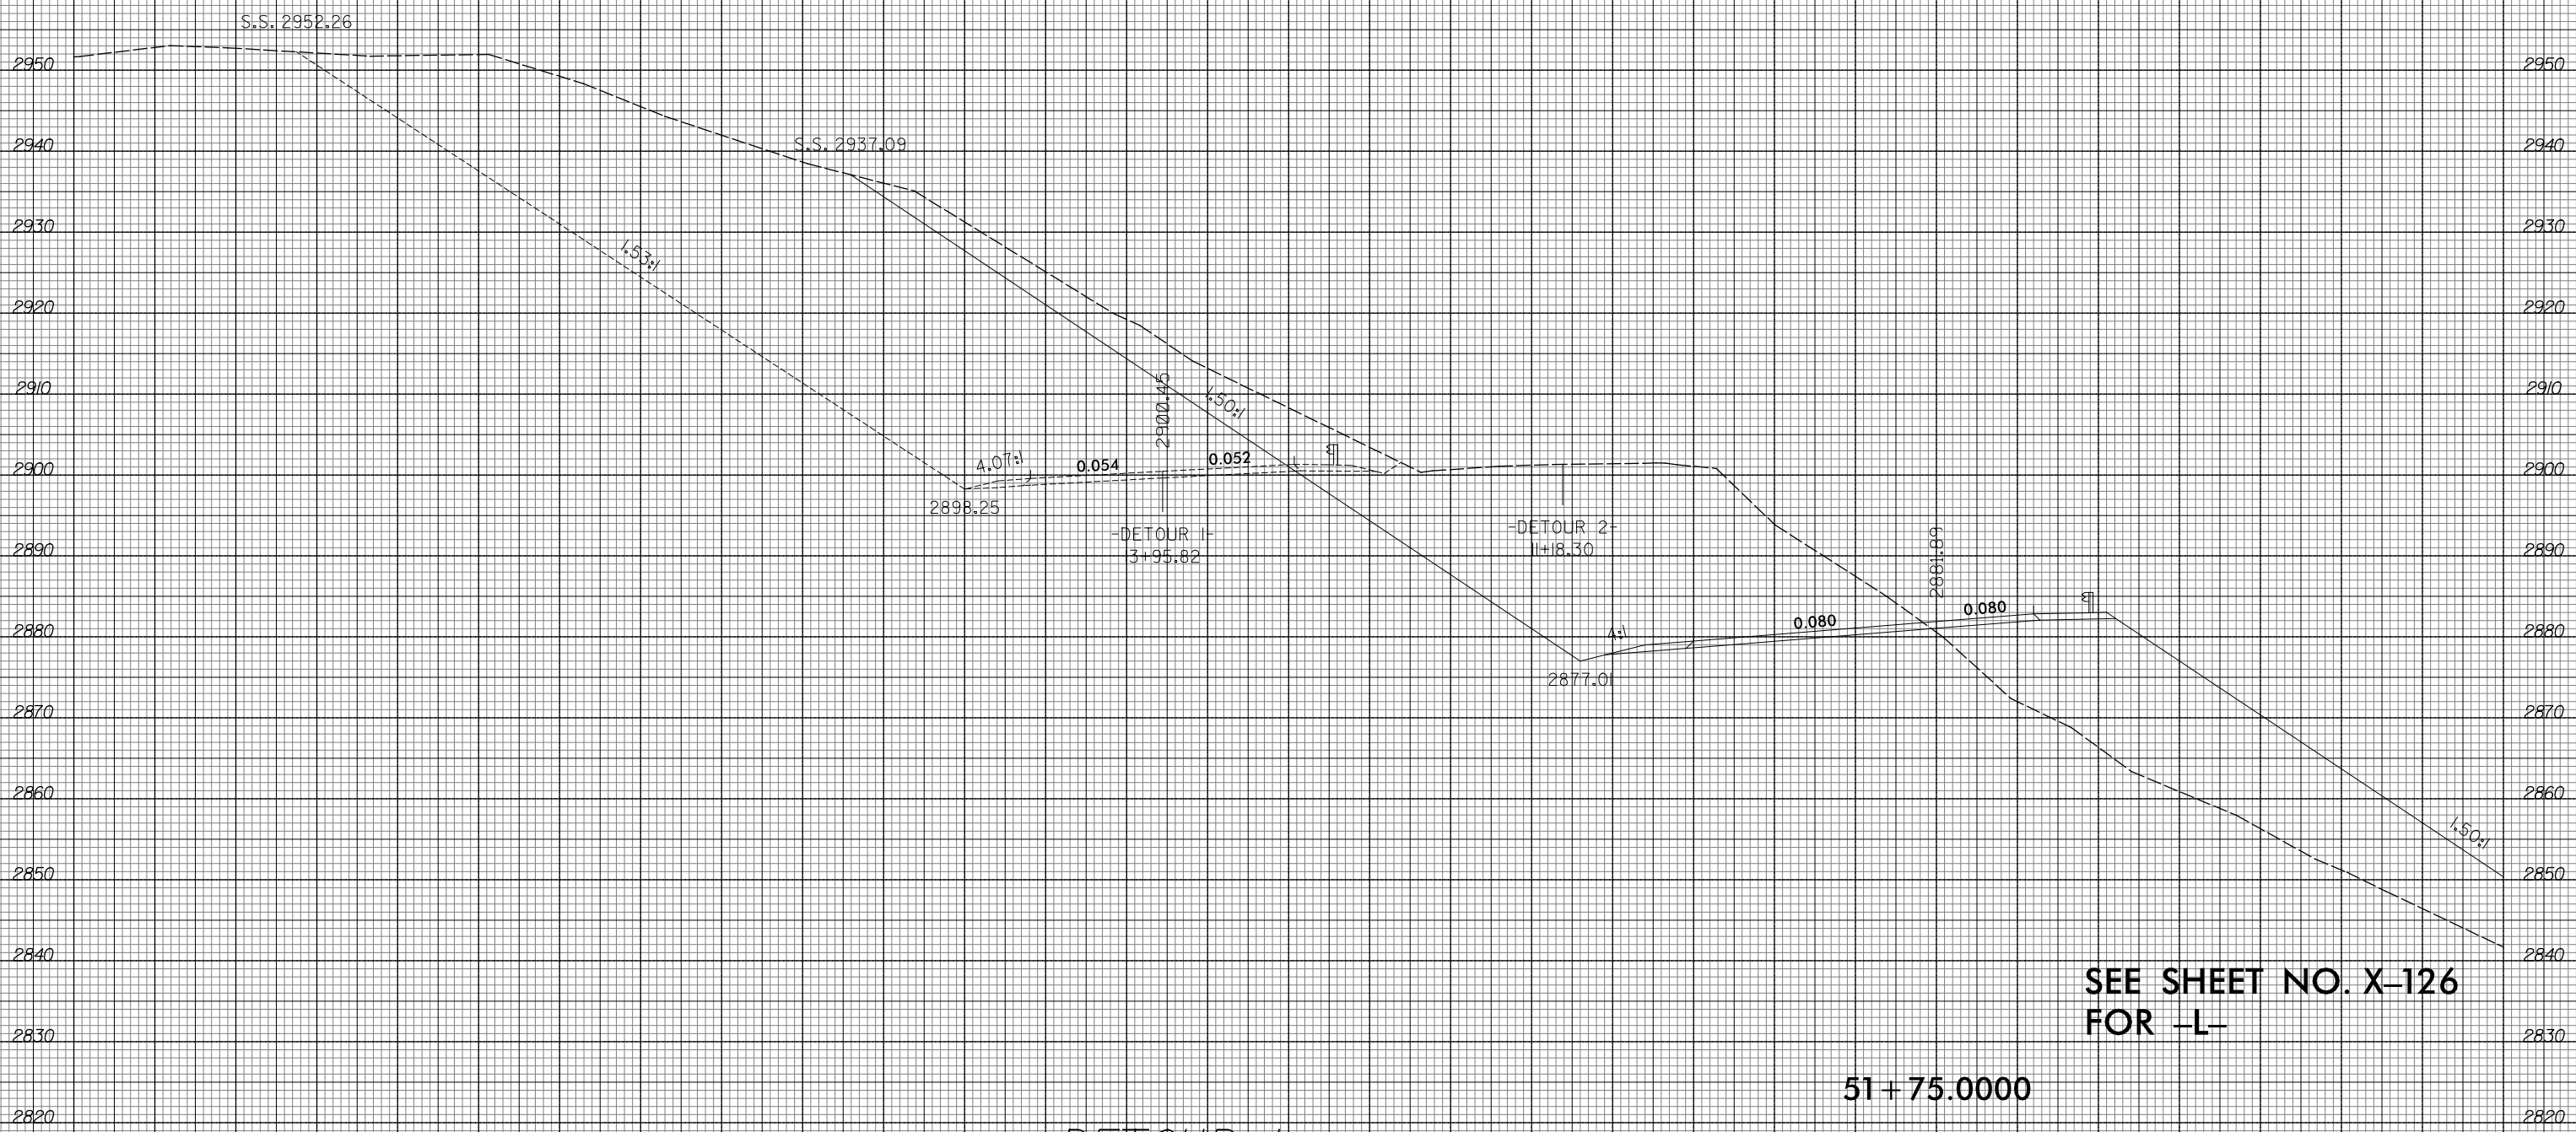

SEE SHEET NO. X-126  
FOR -L-

51 + 75.0000

-DETOUR 1-

-L-

230 220 210 200 190 180 170 160 150 140 130 120 110 100 90 80 70 60 50 40 30 20 10 0 10 20 30 40 50 60 70

10/23/2015  
R:\Projects\Xac\AR-2409C-Relay-xpl.L.DET.dgn  
ICA ENGINEERING, INC.