

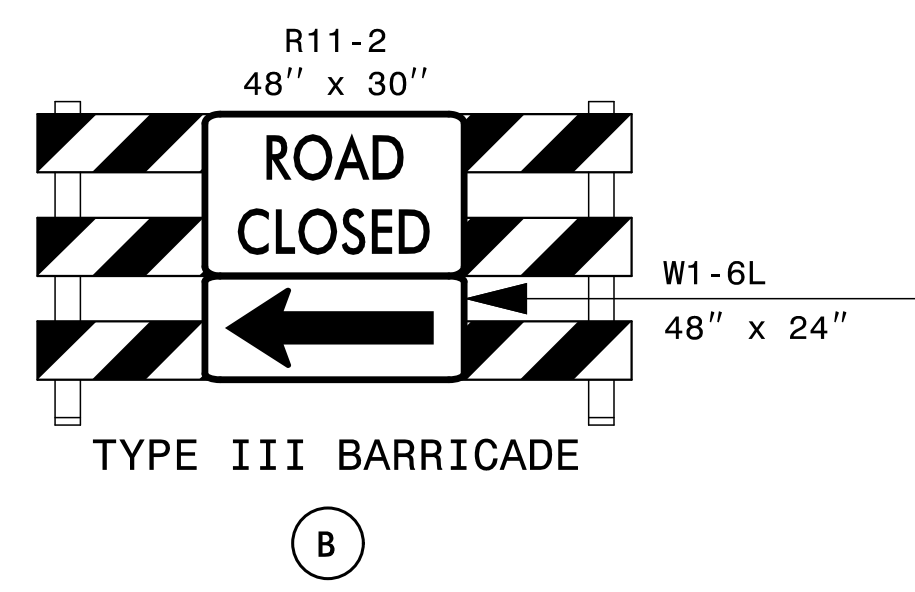
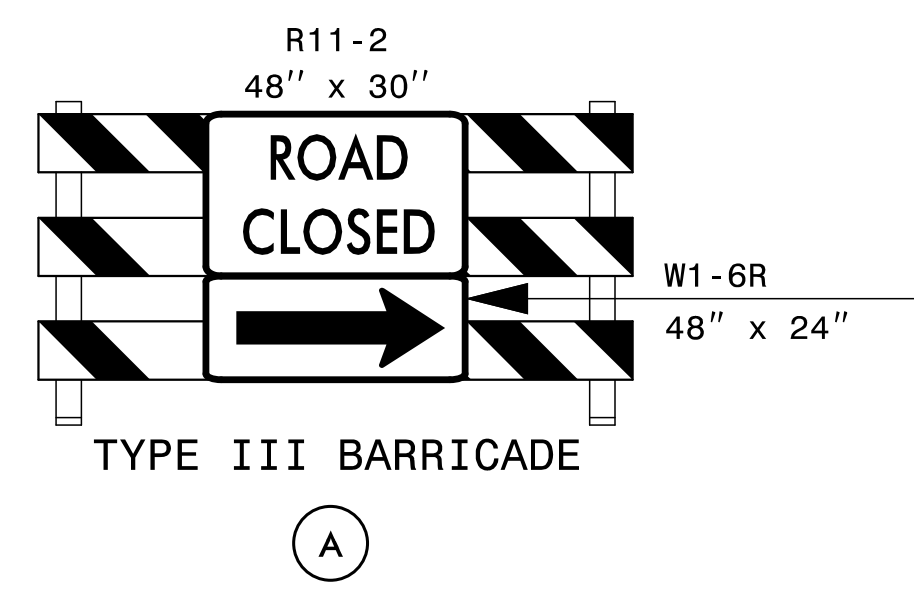


NAD 83/NSRS 2007

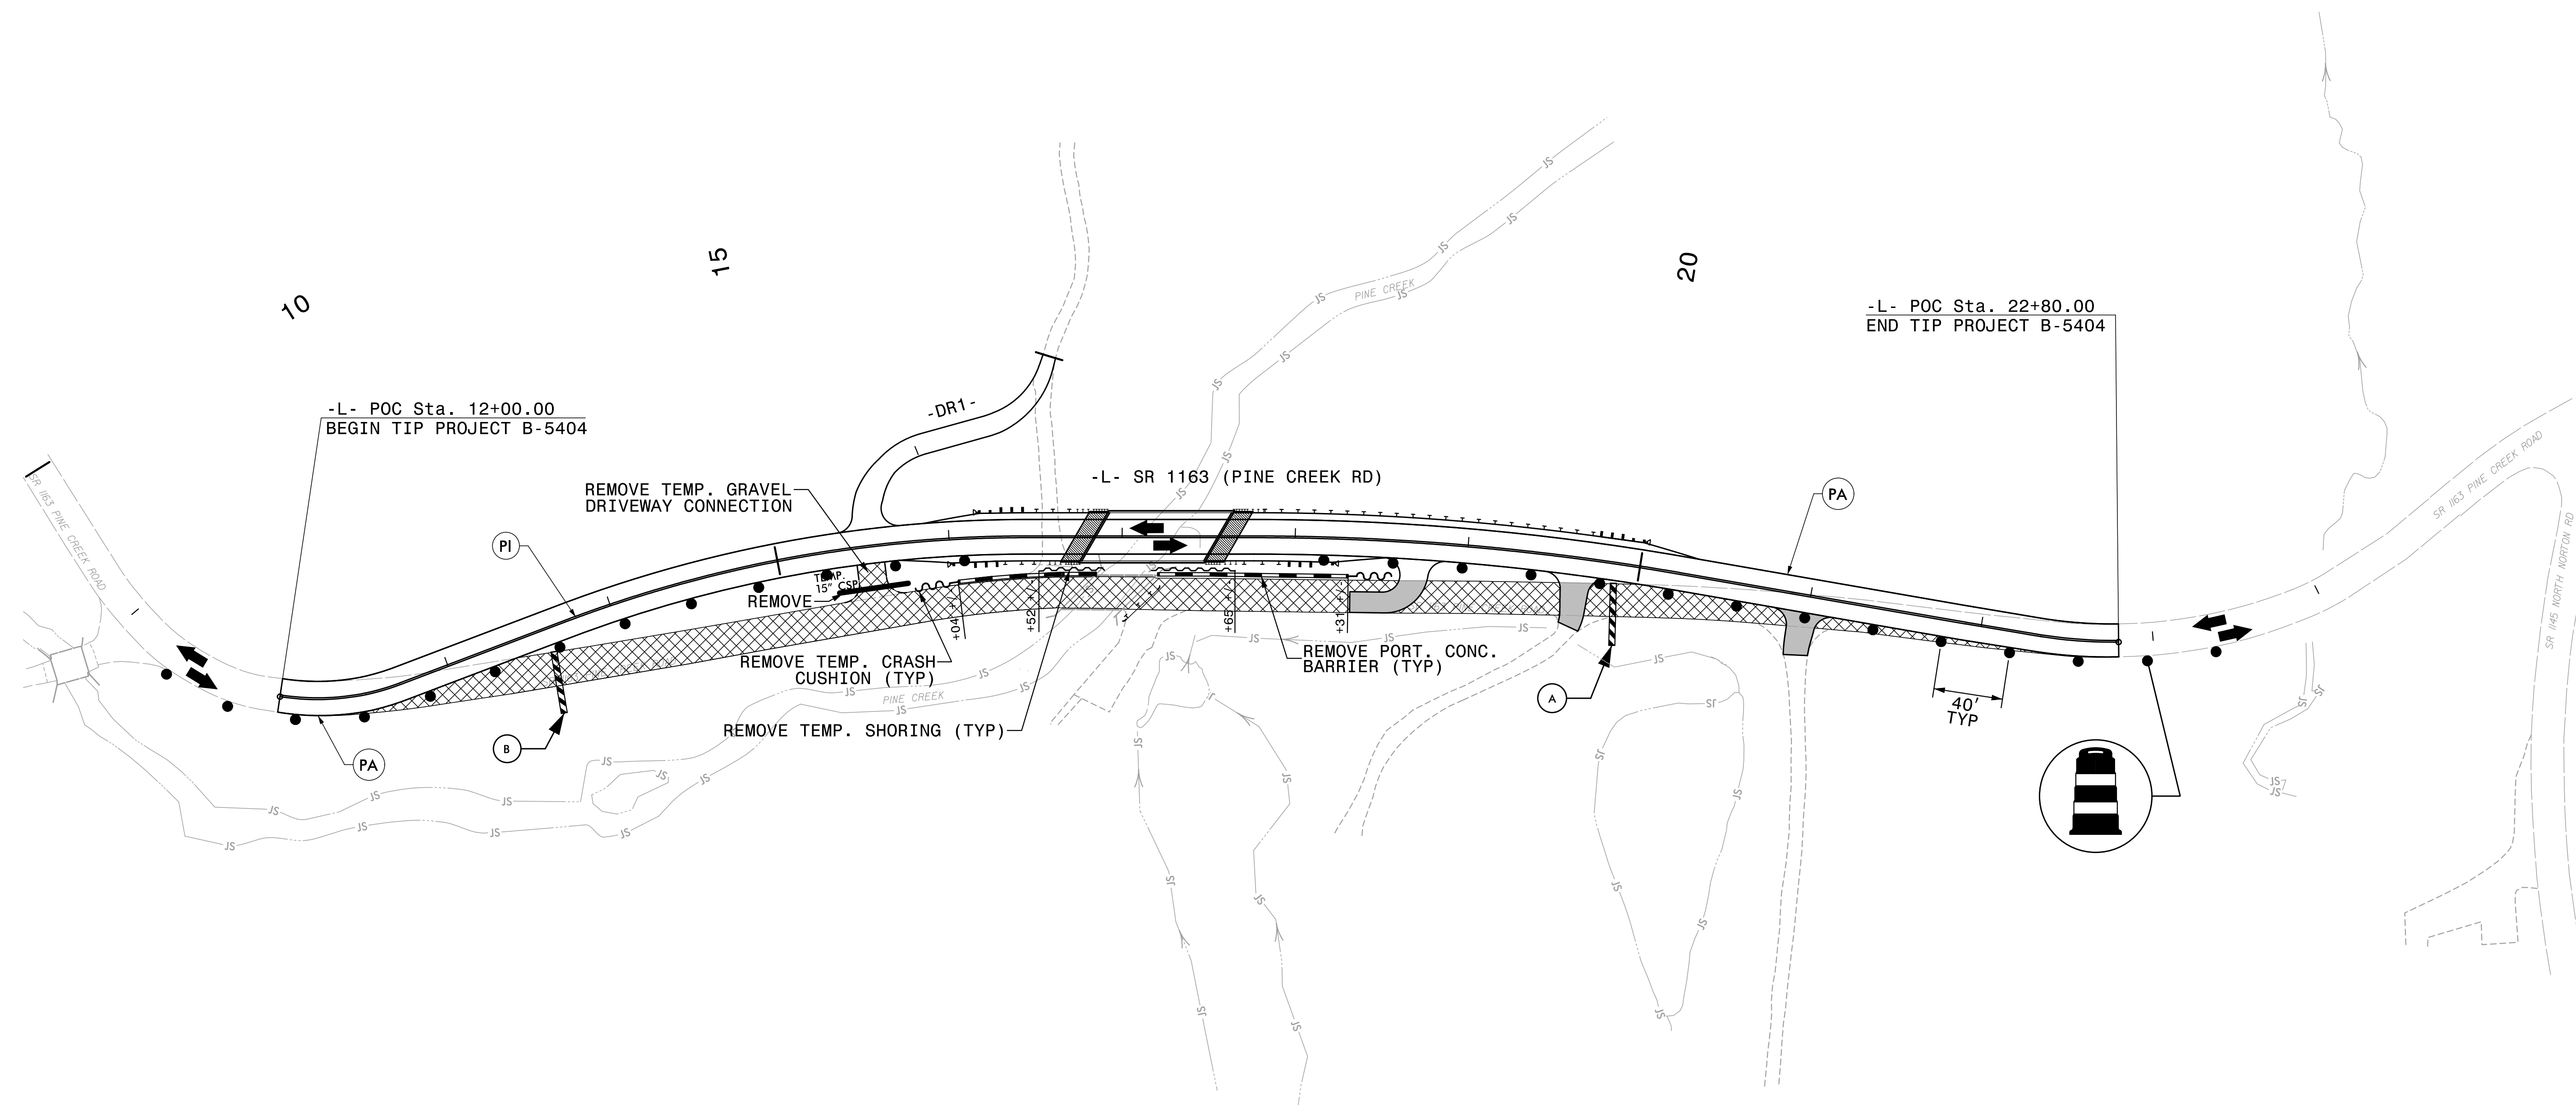

APPROVED: *Claudette M. K. Rogers* DATE: 9/18/2015

SEAL

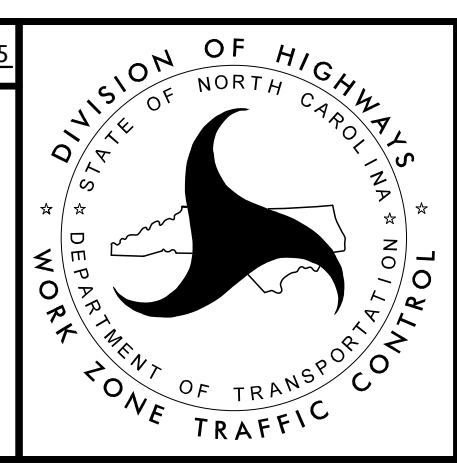

**TEMPORARY
TRAFFIC CONTROL
PHASE II DETAIL**