


NAD 83/NSRS 2007

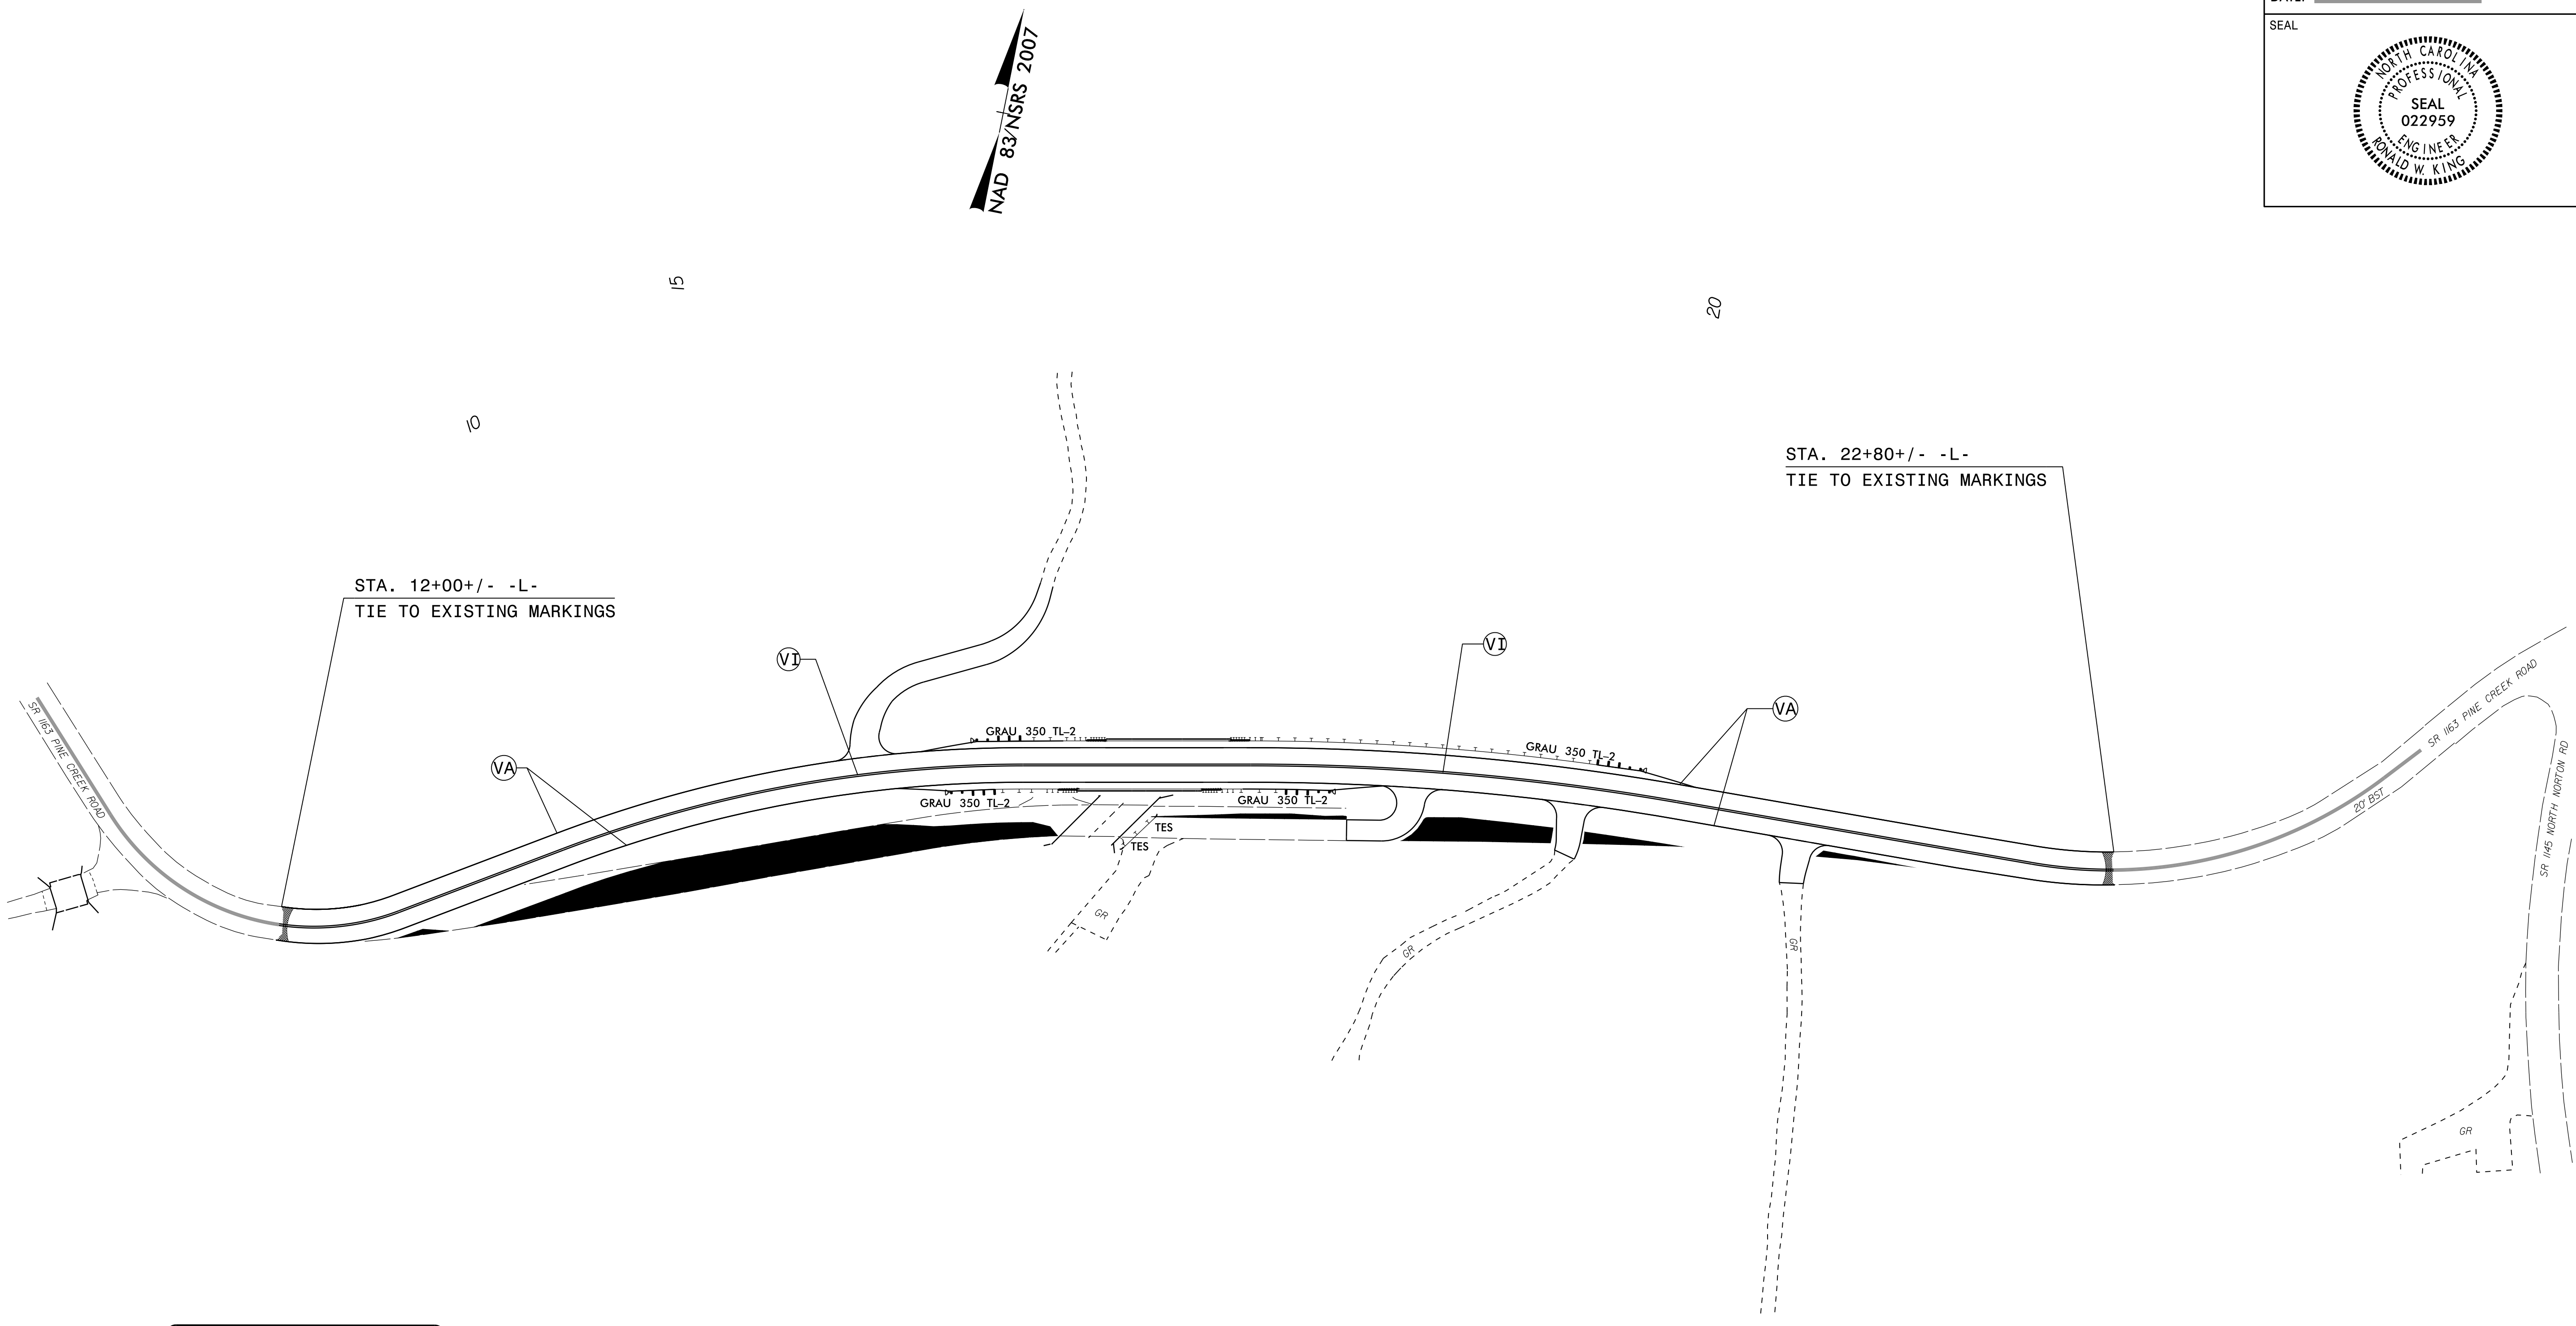

STA. 12+00+/- -L-
TIE TO EXISTING MARKINGS

STA. 22+80+/- -L-
TIE TO EXISTING MARKINGS

PROJECT NOTES

- VA WHITE EDGELINE (4")
- VI YELLOW DOUBLE CENTER (4")

**PAVEMENT MARKING
DETAIL**

22-SEP-2015 14:46
 P:\Projects\B5404\Traffic\Signing\CADD\Signing Layout\Plans\B-5404-Sgn_BPMP.dgn
 jgmarinez AT TE274401