



8/23/99

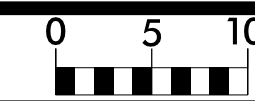

PROJ. REFERENCE NO.
B-5404

SHEET NO.
X-2

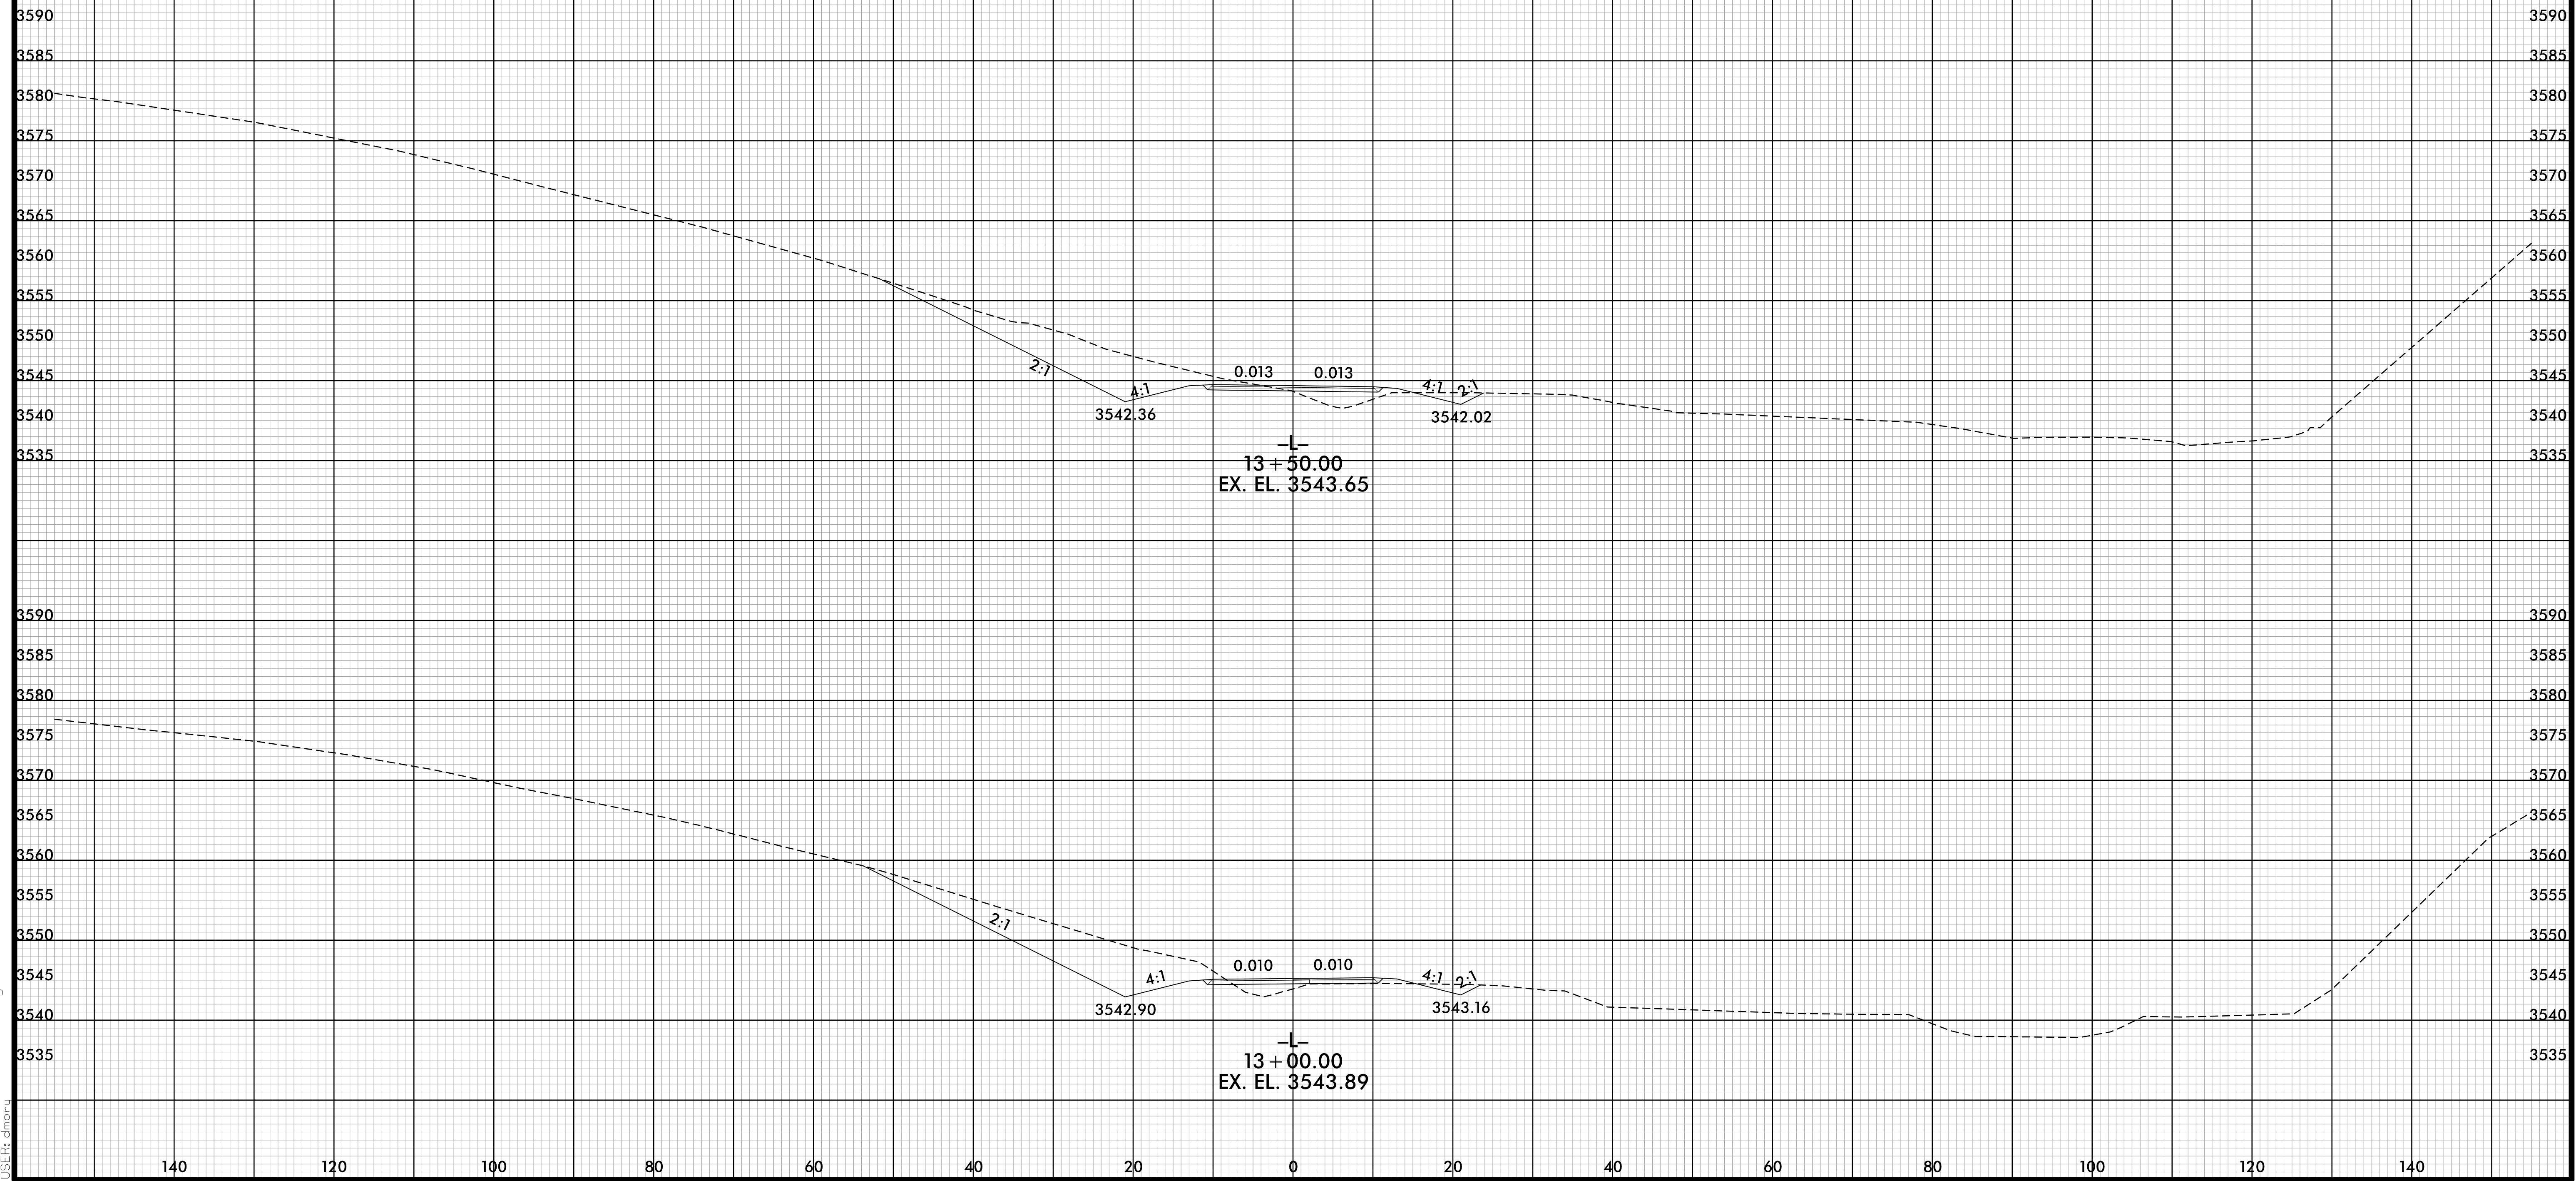

11/10/2015 4:51:38 PM
I:\ER\B\B5404\RDY_XPL_L.dgn