

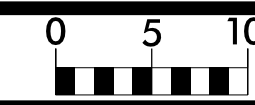
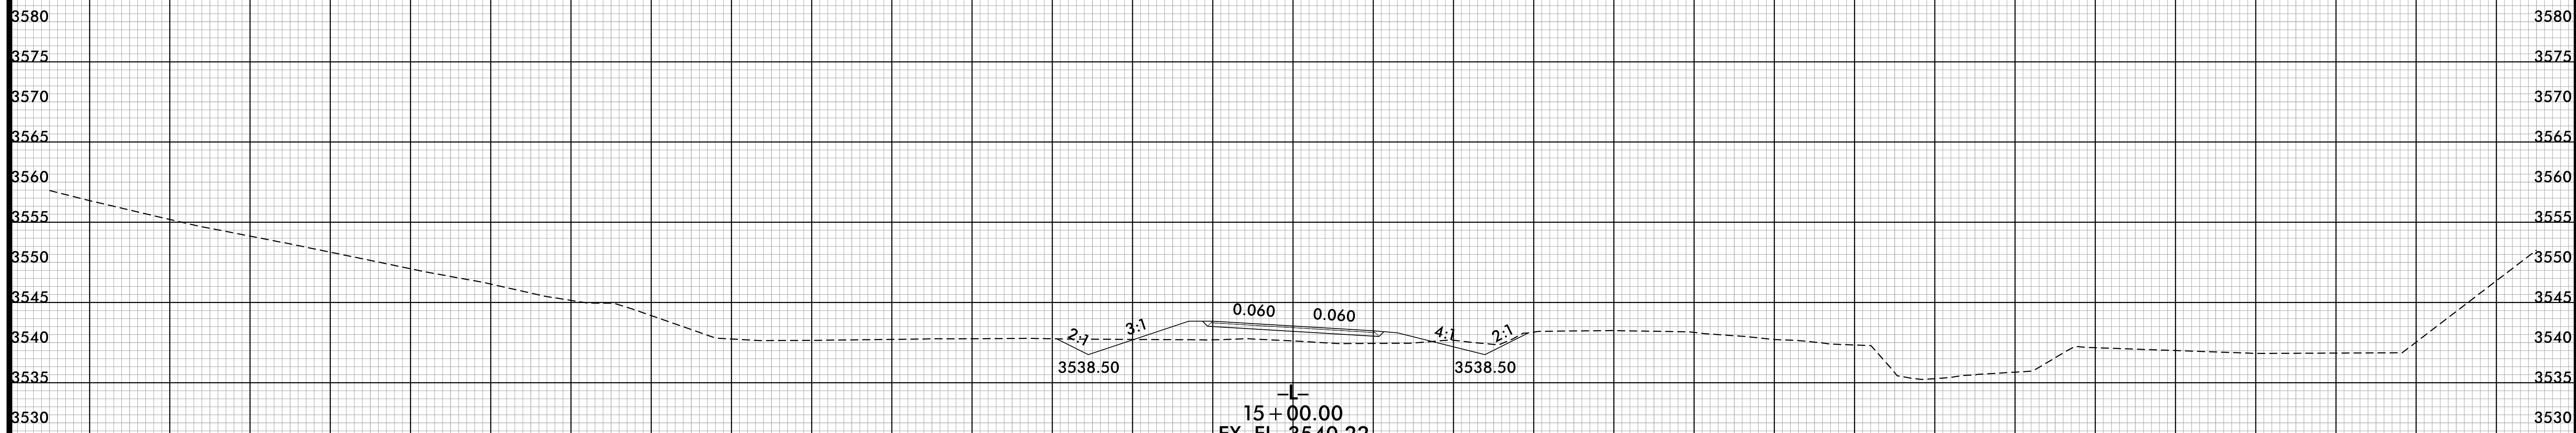


8/23/99

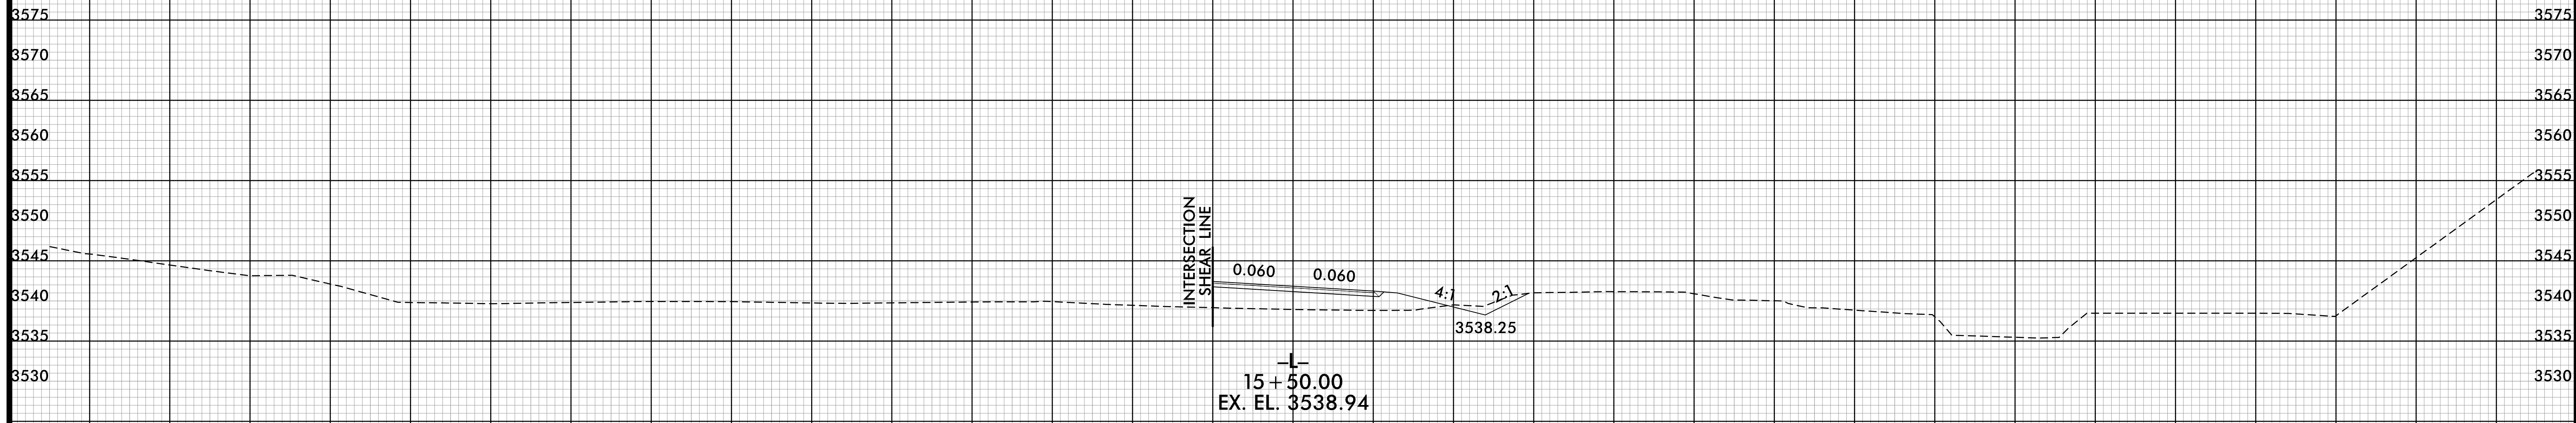

PROJ. REFERENCE NO.	SHEET NO.
B-5404	X-4

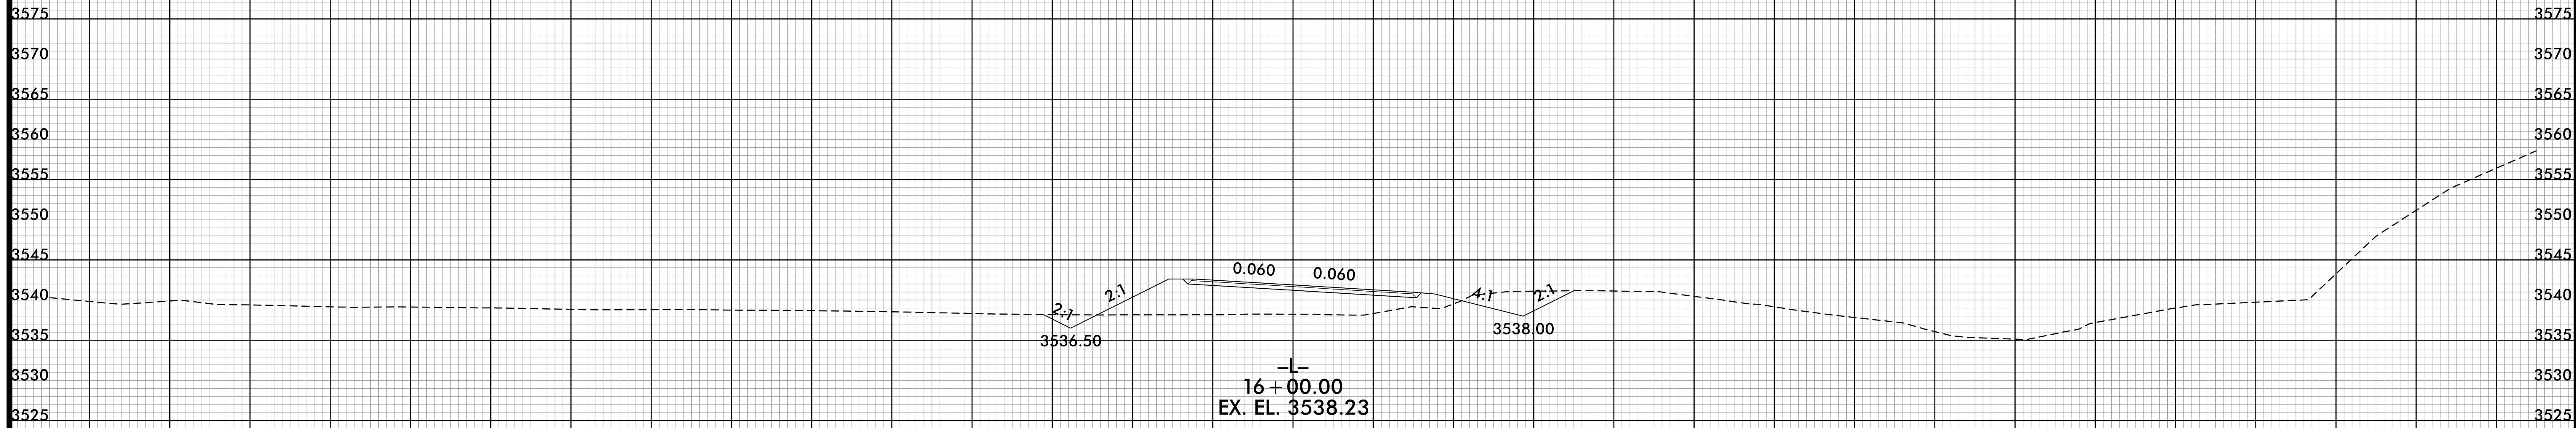

11/10/2015 4:54:41PM
I:\S\B\B5404.RDY_XPL.L.dgn

140 120 100 80 60 40 20 0 20 40 60 80 100 120 140

-L-