



8/23/99

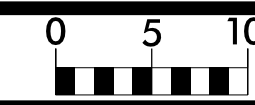

PROJ. REFERENCE NO.  
B-5404

SHEET NO.  
X-5

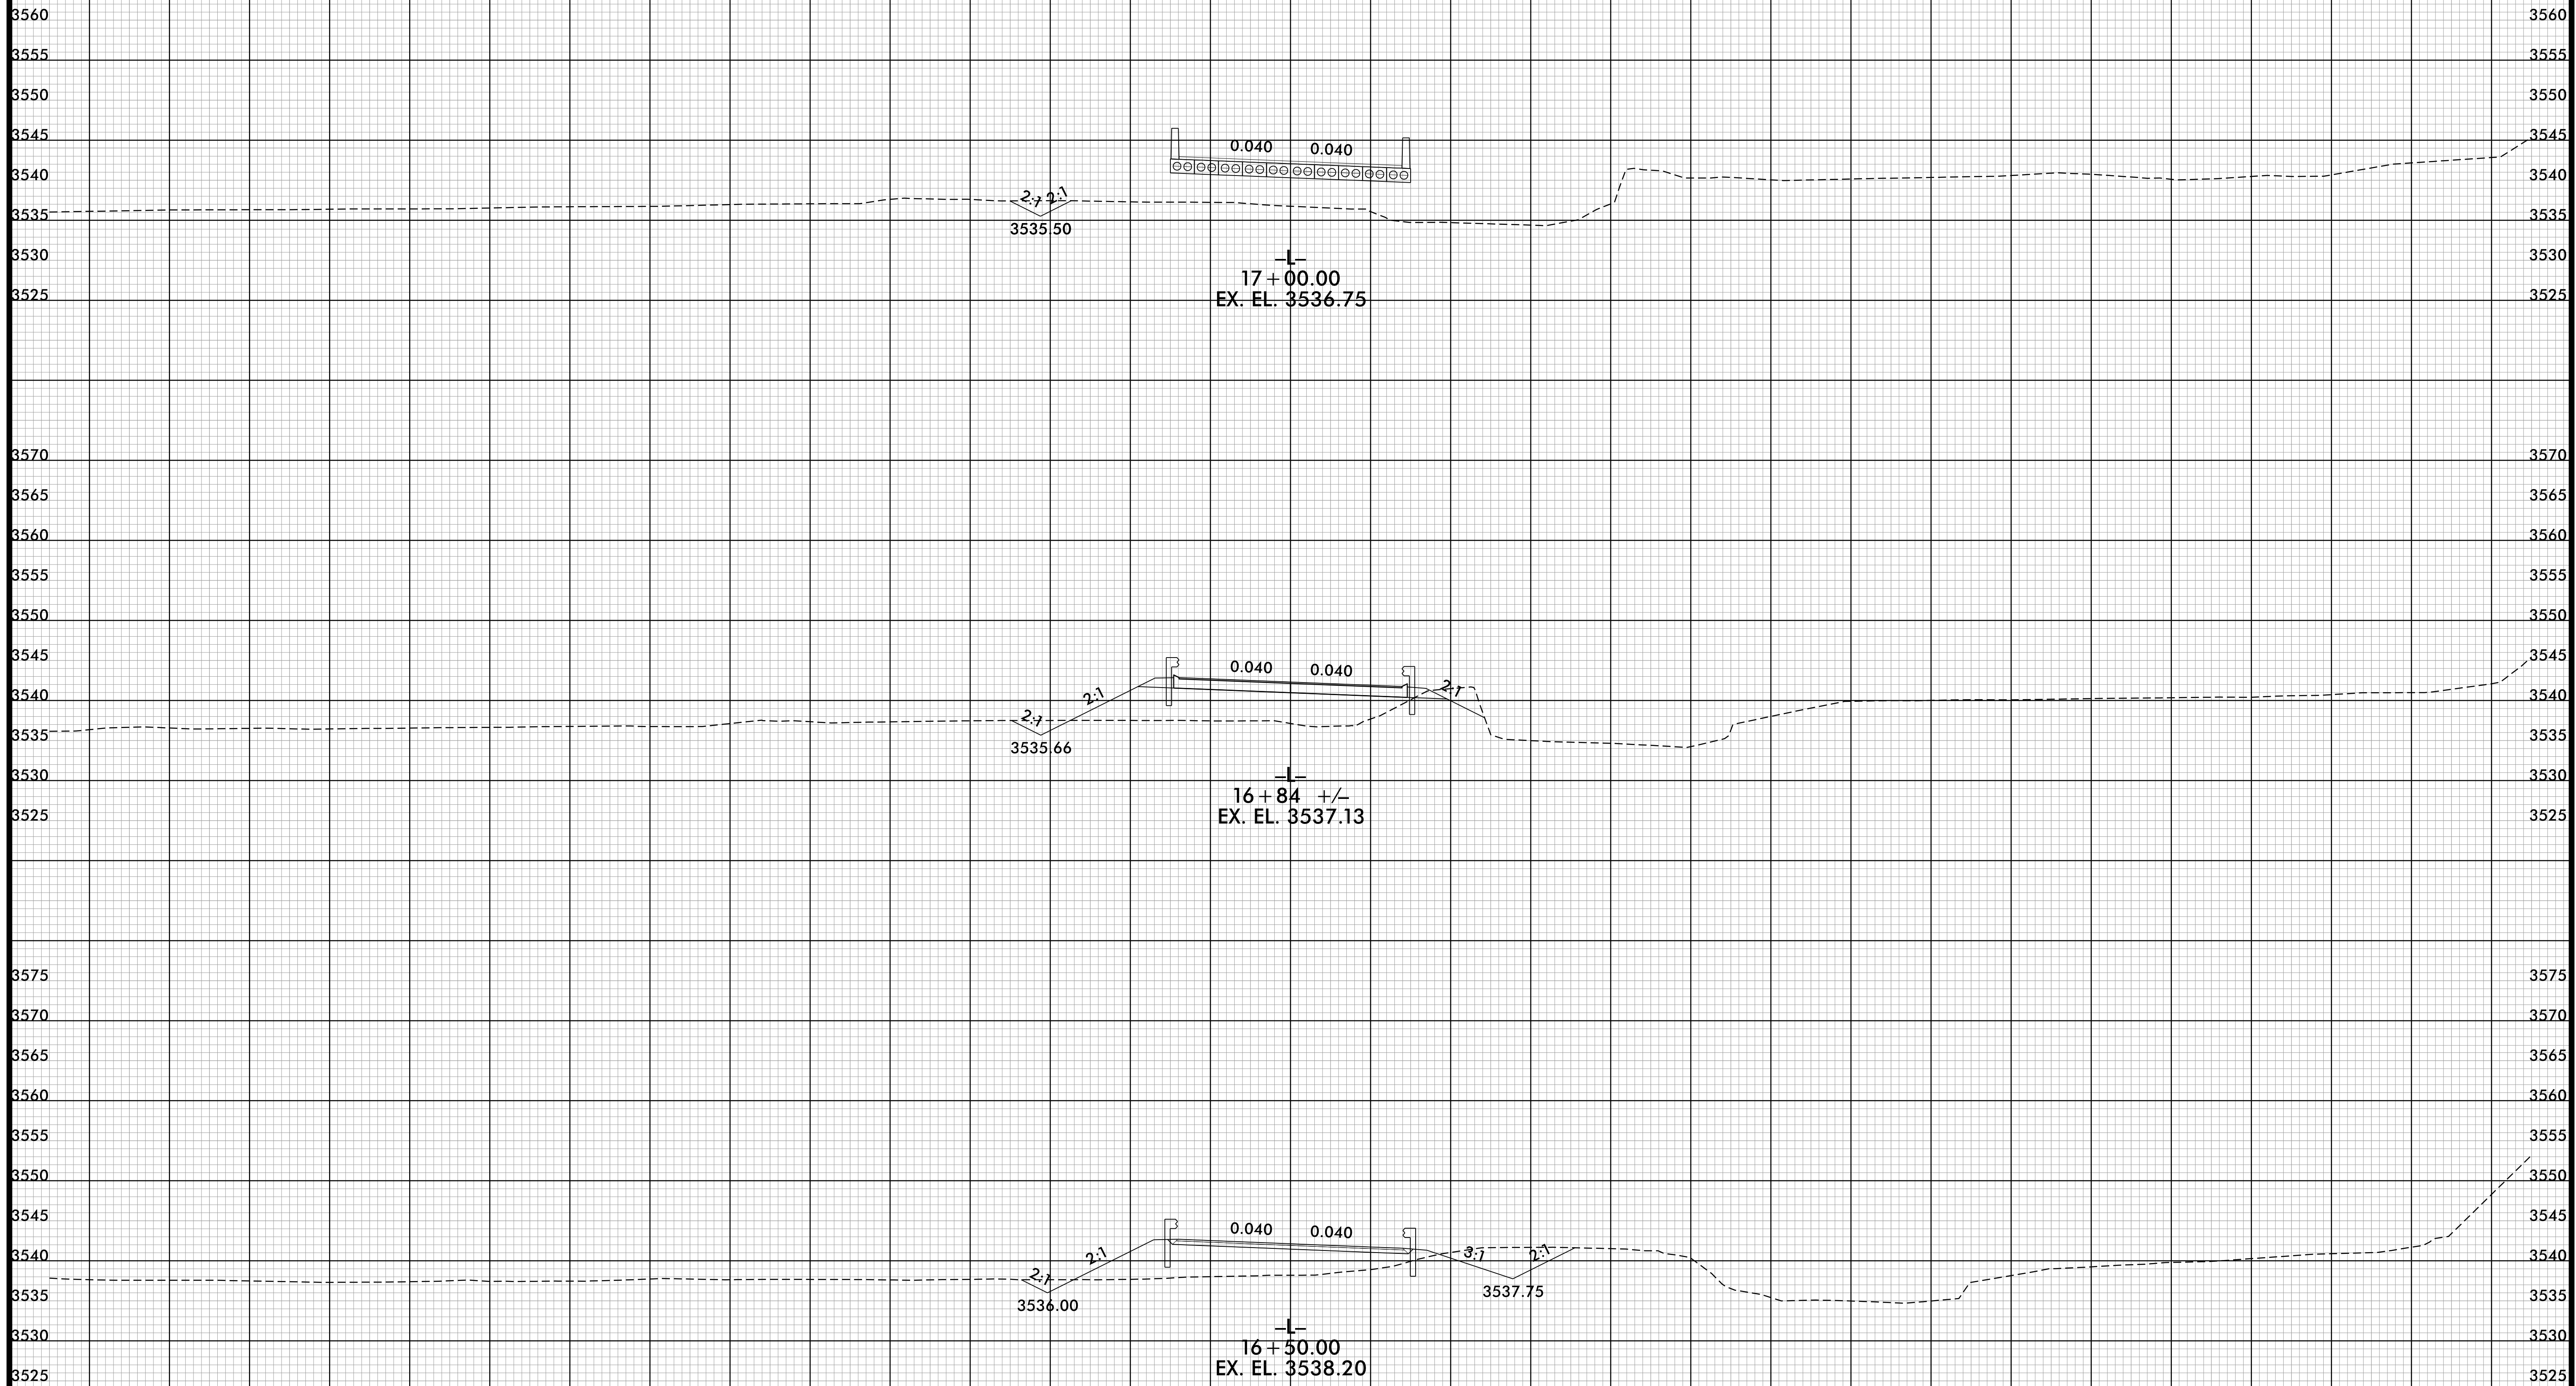

11/10/2015 4:55:42 PM  
I:\S\B\B-5404-ROY-XPL-L.dgn

140 120 100 80 60 40 20 0 20 40 60 80 100 120 140

-L-