


PROJECT REFERENCE NO. B-5341	SHEET NO. EC-5/CONST.4
RW SHEET NO.	
ROADWAY DESIGN ENGINEER	HYDRAULICS ENGINEER






NAD 83/NSRS 2007

NOTE: UTILIZE SPECIAL STILLING BASIN WHERE APPLICABLE.

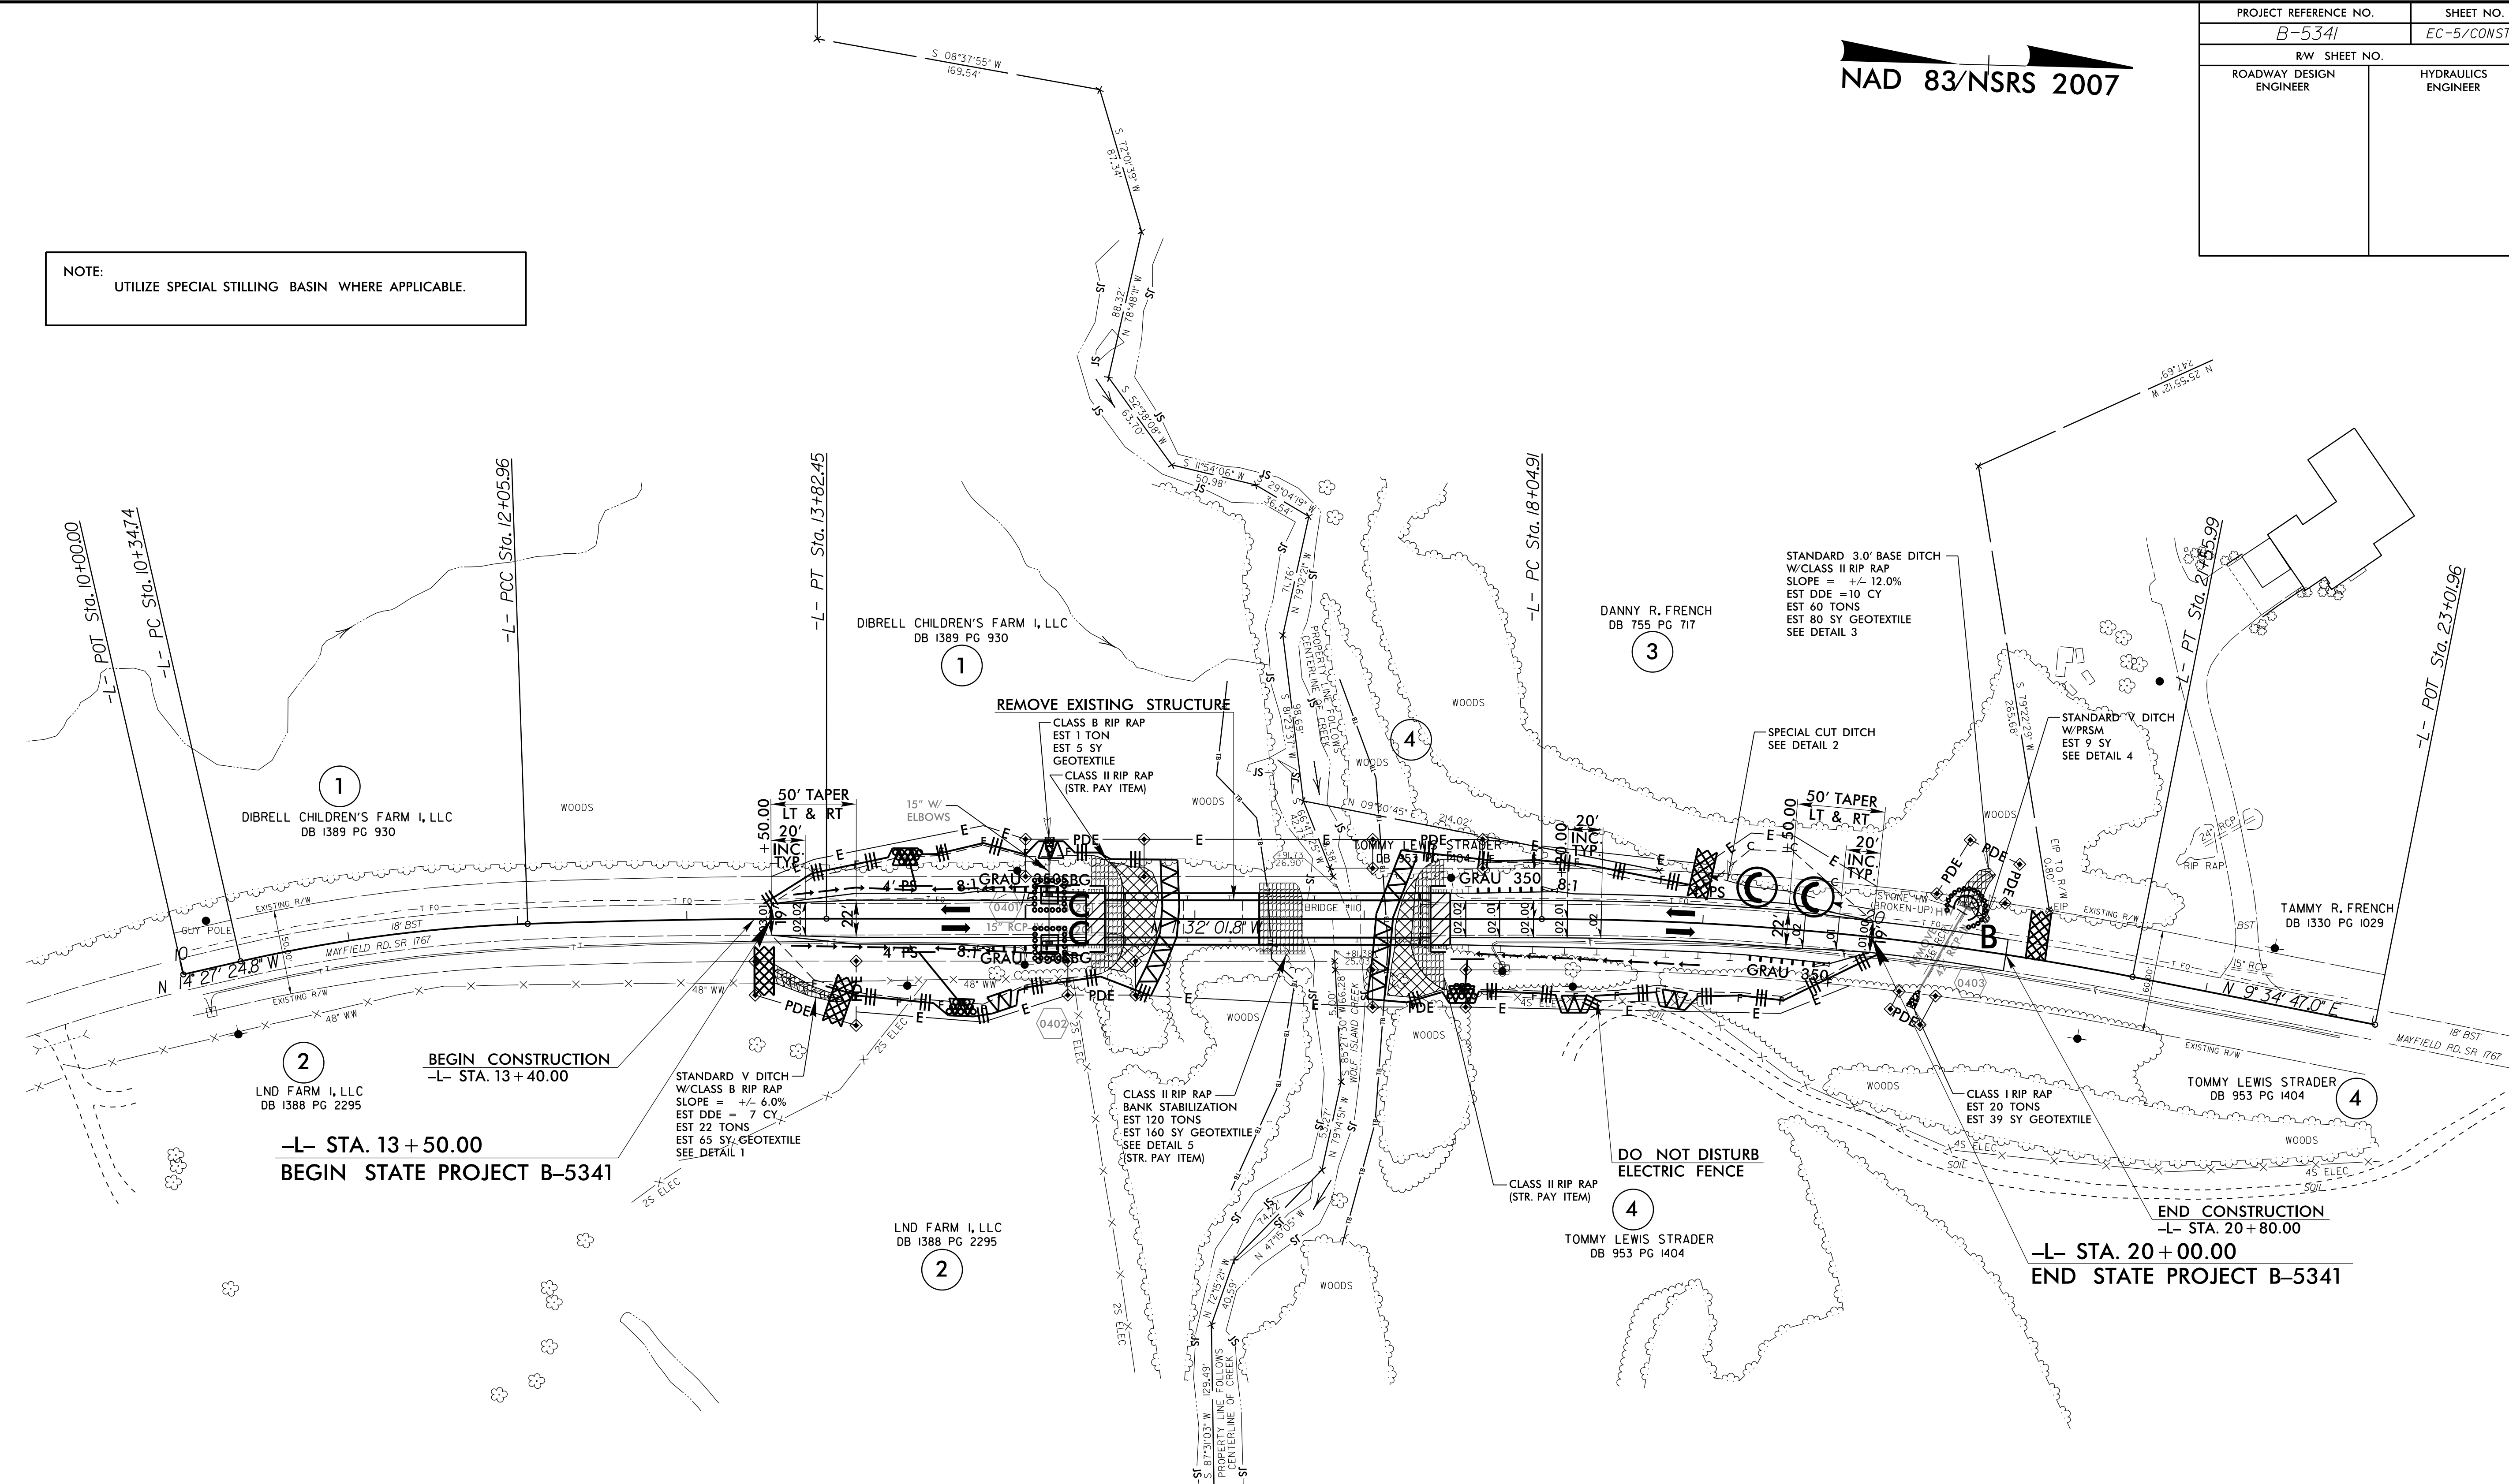

EXCAVATE EXISTING ROAD FILL TO NATURAL GROUND = 180 CY (STRUCTURE PAY ITEM)

NOTE: SBG - SHOULDER BERM GUTTER
-L- STA. 15+10.00 TO BEGIN APPROACH SLAB LT. & RT.

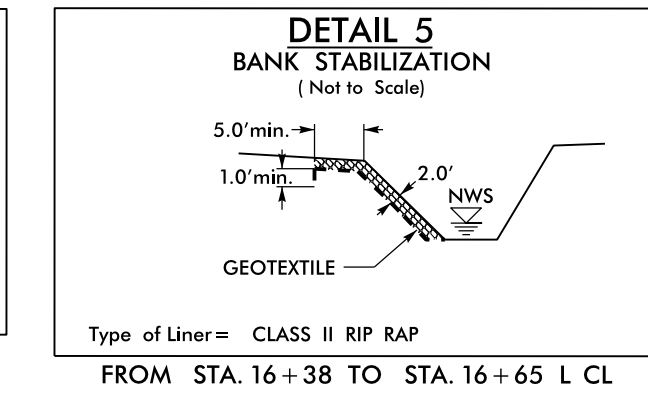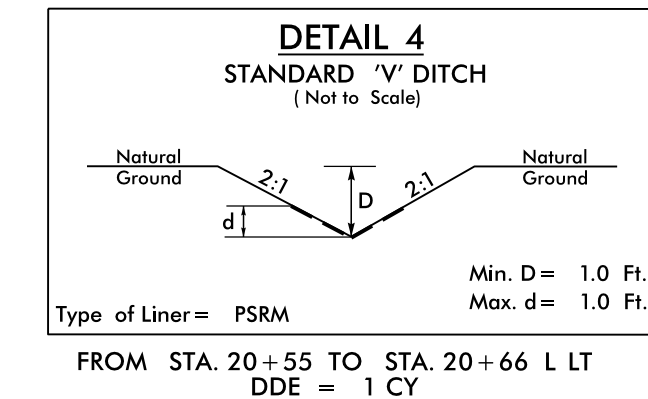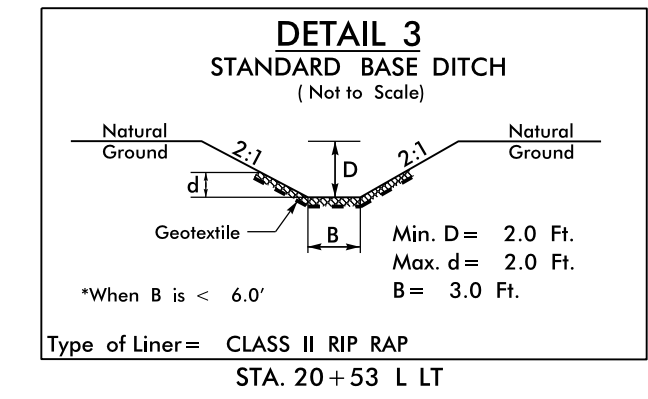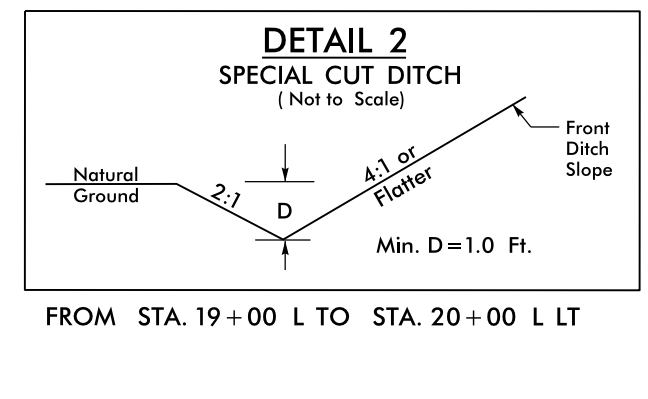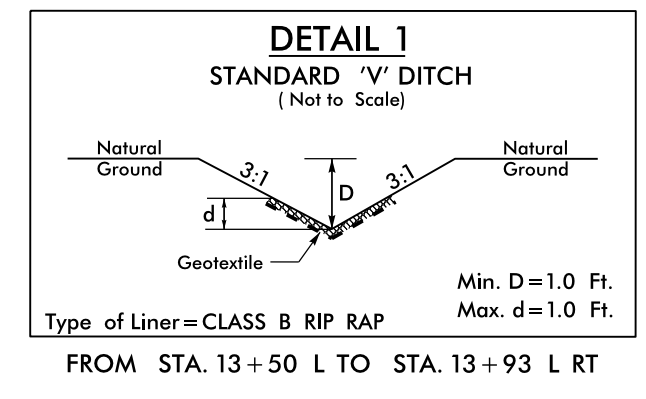

SEE SHEET 5 FOR -L- PROFILE
SEE SHEETS S-2 THRU S-7 FOR STRUCTURE PLANS

8/17/99
03-SEP-2015 14:19 I:\des\102\B-5341\EC.psh_04.dgn
BENNY G. GIBSON