


**This electronic collection of documents is provided  
for the convenience of the user  
and is Not a Certified Document –**

**The documents contained herein were originally issued  
and sealed by the individuals whose names and license  
numbers appear on each page, on the dates appearing  
with their signature on that page.**

**This file or an individual page  
shall not be considered a certified document.**

**STATE OF NORTH CAROLINA  
DEPARTMENT OF TRANSPORTATION**

PROJECT REFERENCE NO. <b>B-5341</b>	SHEET NO. <b>SIGN-1</b>
Approved by: <i>Ronald W. King</i> DATE: 9/25/2015 8:22 AM PT	
	

**SIGNING PLAN  
ROCKINGHAM COUNTY**

**LOCATION: BRIDGE NO. 110 OVER WOLF ISLAND CREEK  
ON SR 1767 (MAYFIELD ROAD)**

**T.I.P.: B-5341**

**CONTRACT: C203664**

**GENERAL NOTES**

- SIGNS FURNISHED BY STATE
- ALL TYPE 'D' SIGNS SHALL BE MOUNTED ON TWO U-CHANNEL POSTS UNLESS OTHERWISE INDICATED ON THE PLANS.
- IF REMOVAL OR RELOCATION OF SIGNS ON PRIVATE STREET (NON-STATE MAINTAINED) IS REQUIRED DUE TO CONSTRUCTION, THE CONTRACTOR SHALL INFORM THE ENGINEER. THE WORK WILL BE COMPLETED BY OTHERS.
- WHEN NOT STATIONED OR DIMENSIONED ON PLANS, ALL 'E' AND 'F' SIGNS SHALL BE FIELD LOCATED BY THE ENGINEER
- ALL EXISTING SIGNS ON "U" CHANNEL POST WITHIN THE PROJECT LIMITS SHALL BE REMOVED AND DISPOSED OF UNLESS OTHERWISE NOTED ON PLANS.
- WHEN EXISTING SIGNS ARE REMOVED AND INSTALLED ON NEW SUPPORTS, THE RE-ERECTION SHALL IMMEDIATELY FOLLOW THE REMOVAL.
- THE BACKGROUND FOR TYPE E & F SIGNS SHALL BE TYPE C REFLECTIVE SHEETING.
- SEE ROADWAY PLANS FOR GUARD/GUIDE RAIL DETAILS.

**ROADWAY STANDARD DRAWING**

THE FOLLOWING ROADWAY STANDARDS AS APPEAR IN "ROADWAY STANDARD DRAWINGS" - PROJECT SERVICES UNIT - N.C. DEPARTMENT OF TRANSPORTATION - RALEIGH, N.C., DATED JANUARY 2012 ARE APPLICABLE TO THIS PROJECT AND BY REFERENCE HEREBY ARE CONSIDERED A PART OF THESE PLANS:


STD. NO.	TITLE
903.10	GROUND MOUNTED SIGN SUPPORTS
904.10	ORIENTATION OF GROUND MOUNTED SIGNS
904.50	MOUNTING OF TYPE 'D', 'E' AND 'F' SIGNS ON 'U' CHANNEL POSTS

**SUMMARY OF QUANTITIES**


ITEM NO.	ITEM DESCRIPTION	QUANTITY	UNIT
4072000000	903 SUPPORTS, 3 LB STEEL U-CHANNEL	97	L.F.
4096000000	904 SIGN ERECTION, TYPE D	2	EA.
4102000000	904 SIGN ERECTION, TYPE E	2	EA.
4155000000	907 DISPOSAL OF SIGN SYSTEM, U-CHANNEL	10	EA.

PLAN PREPARED BY: N.C.D.O.T. SIGNING AND DELINEATION UNIT

R. B. ROACH, PE SIGNING & DELINEATION REGIONAL ENGINEER  
A. N. KIDD SIGNING & DELINEATION PROJECT DESIGN ENGINEER

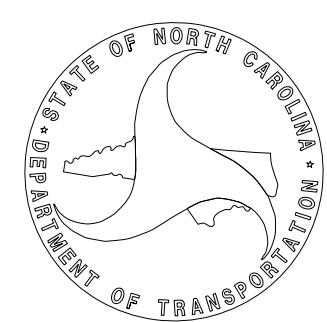



SIGN NUMBER: 301, 302 TYPE: D QUANTITY: 2 SIGN WIDTH: 4'-0" HEIGHT: 2'-0" TOTAL AREA: 8.0 Sq.Ft.	BACKG COLOR: Green COPY COLOR: White SYMBOL X Y WID HT BORDER TYPE: FLUSH RECESS: 0" WIDTH: 0.75" RADII: 3" NO. Z BARS: LENGTH:	DESIGN BY: A. Kidd PROJECT ID: B-5341 CHECKED BY: R. Roach DIV: 7 Mar 17, 2015
---	---	--

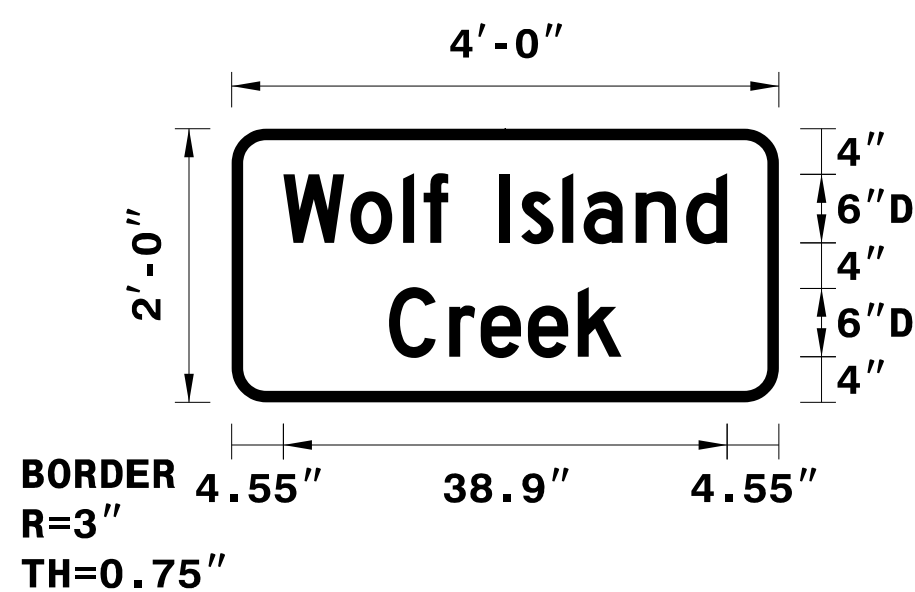

Letter spacings are to start of next letter													Series/Size
													Text Length
4.5	5.9	4.6	1.8	2.2	4.5	1.9	3.6	1.9	4.6	4.4	3.6	4.5	D 2000
													38.9
													D 2000
13.8	5.3	2.8	4.1	4.4	3.8	13.8						20.4	

FILENAME: Guidesign\_Englsh NORTH CAROLINA D.O.T. SIGN DETAIL


**E-SIGNS**

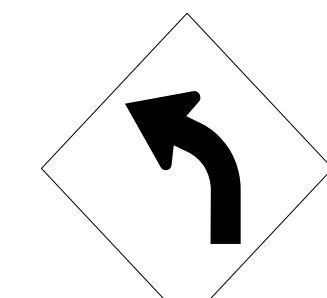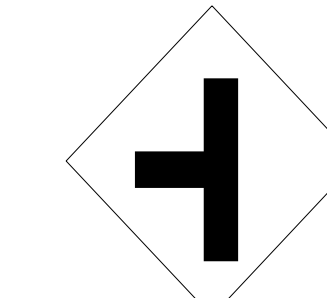401 QUANTITY REQ'D <u>1</u>  30 X 30 W1-2L ONE "U" POST PER SIGN	402 QUANTITY REQ'D <u>1</u>  30 X 30 W2-2 ONE "U" POST PER SIGN
---	--

**INDEX**

SHEET NO.	DESCRIPTION
SIGN-1	TITLE SHEET, SIGN DESIGN, E-SIGNS, & NOTES
SIGN-2	SIGN DETAIL SHEET

NAD 83/NSRS 2007

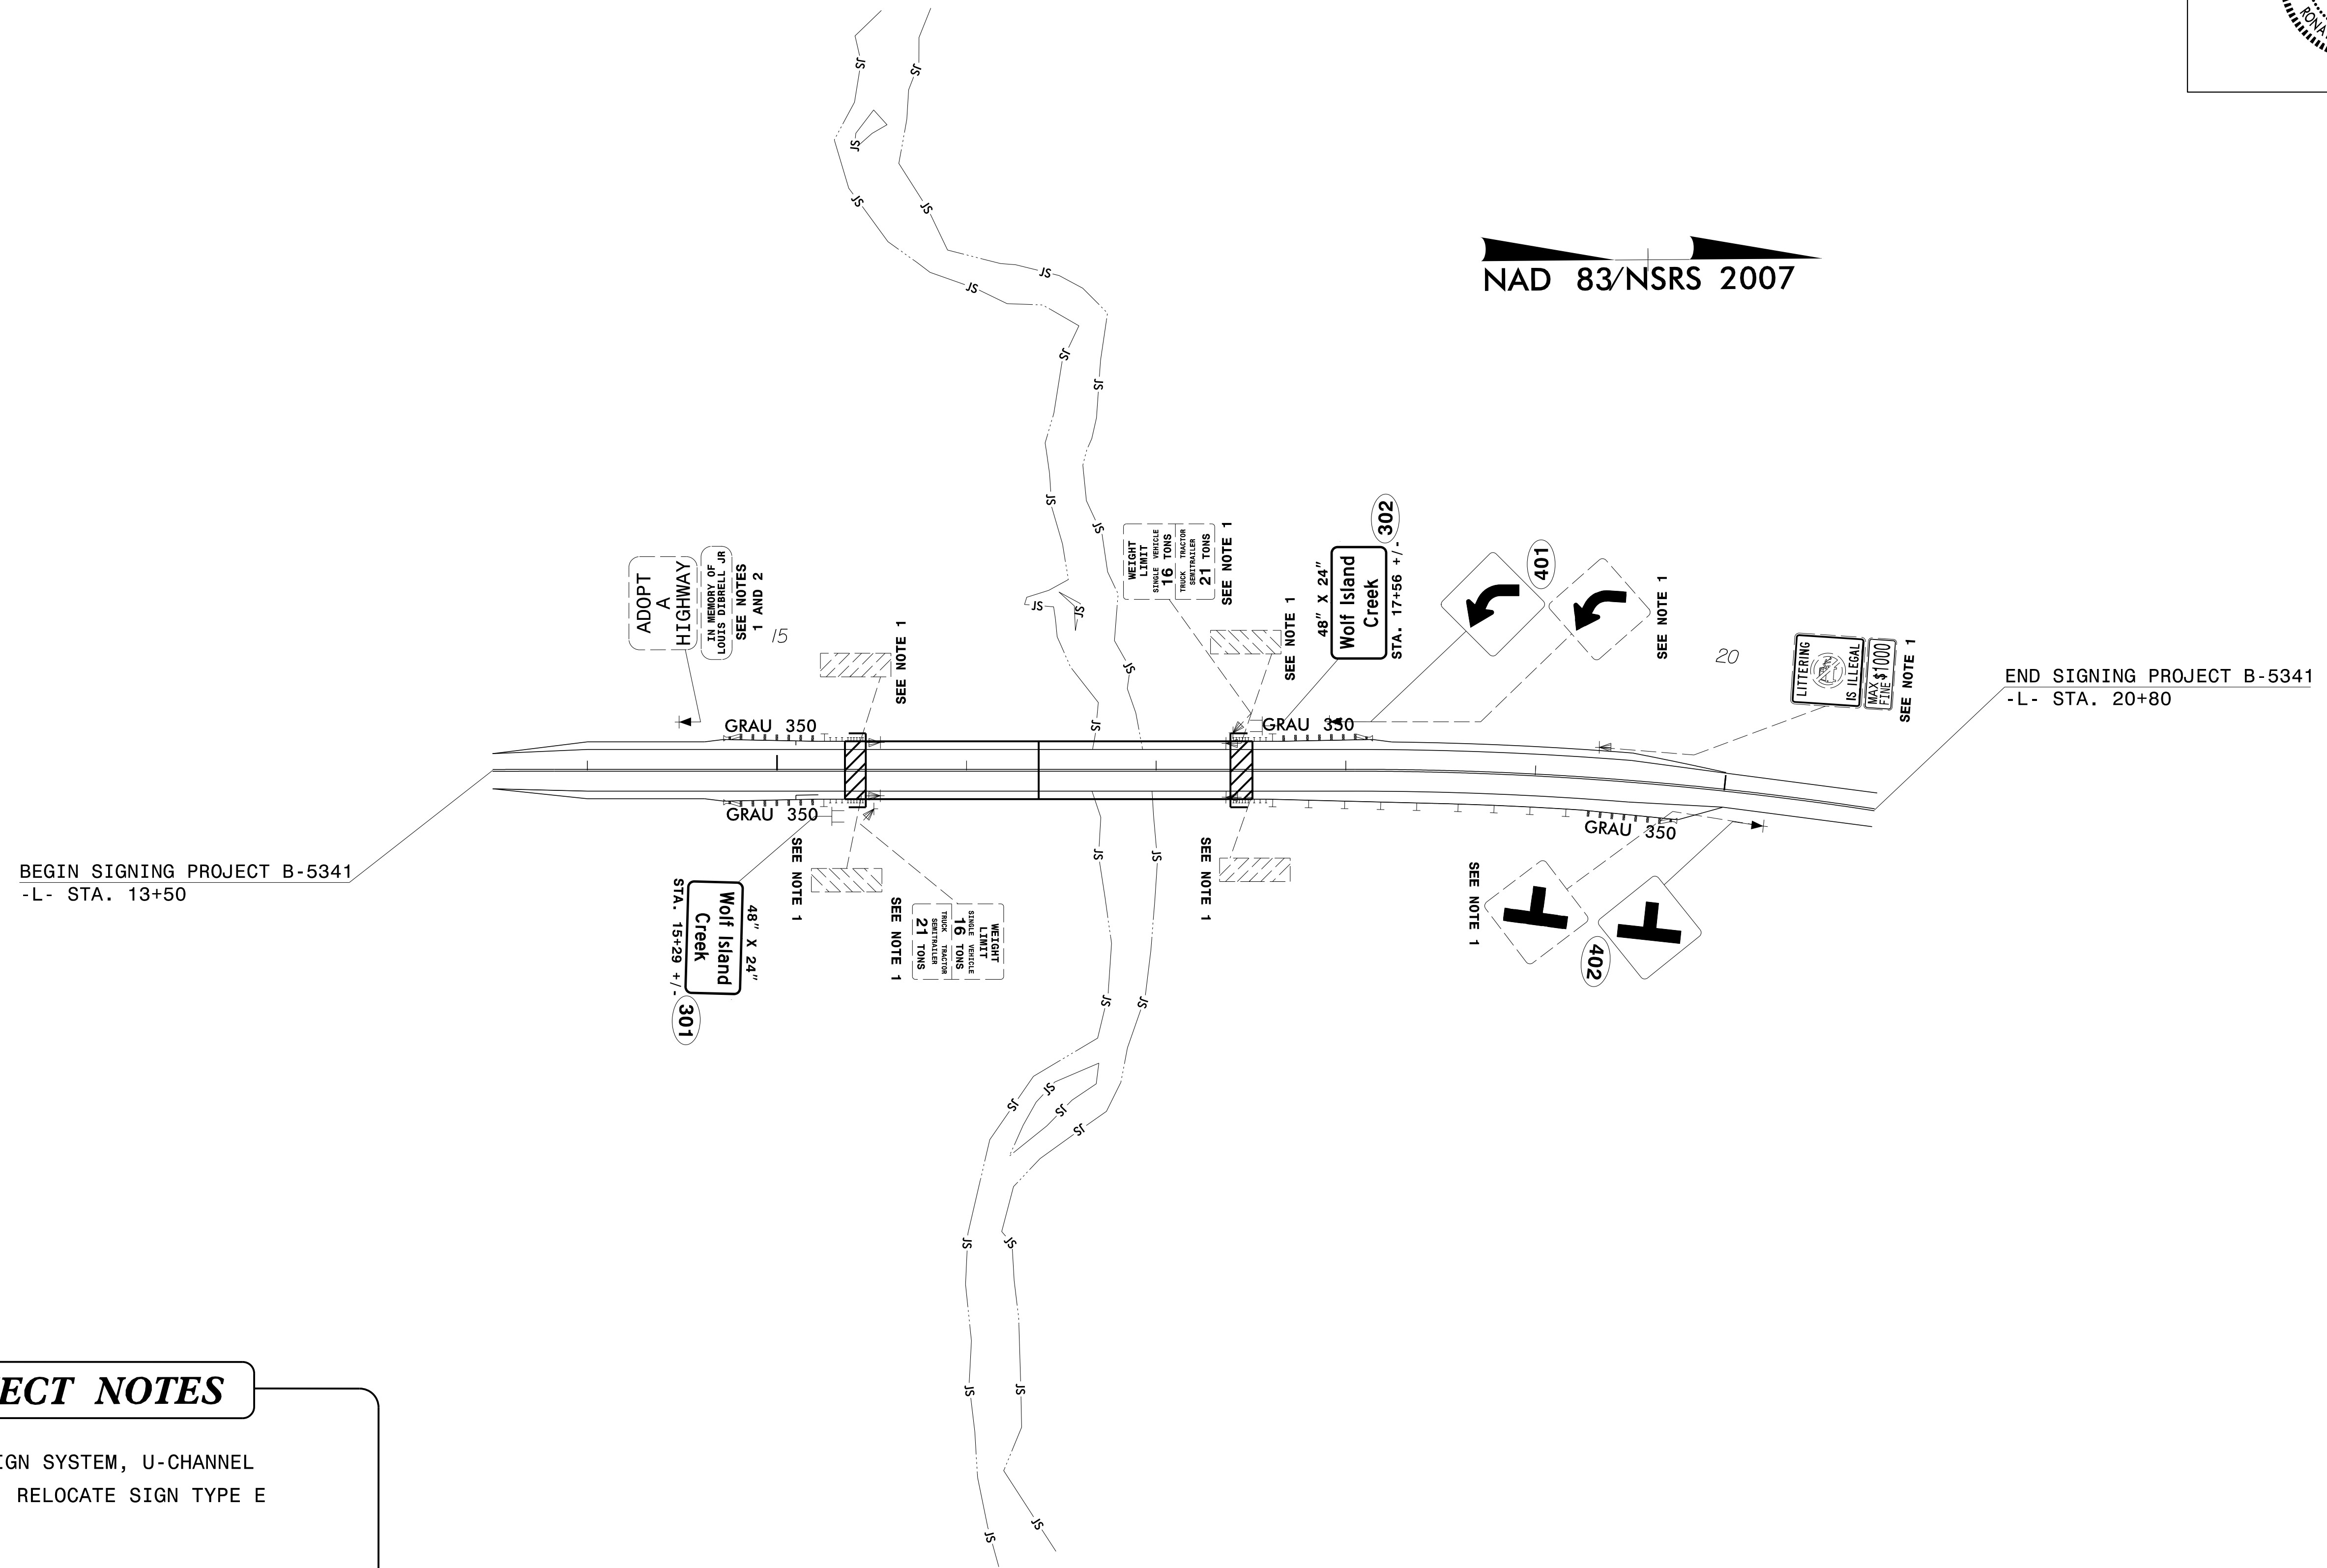

BEGIN SIGNING PROJECT B-5341  
-L- STA. 13+50

END SIGNING PROJECT B-5341  
-L- STA. 20+80

**PROJECT NOTES**

- 1 DISPOSAL OF SIGN SYSTEM, U-CHANNEL
- 2 SIGN ERECTION, RELOCATE SIGN TYPE E

**SIGN DETAIL SHEET**