


8/23/99



PROJ. REFERENCE NO.
B-5395

SHEET NO.
X-3

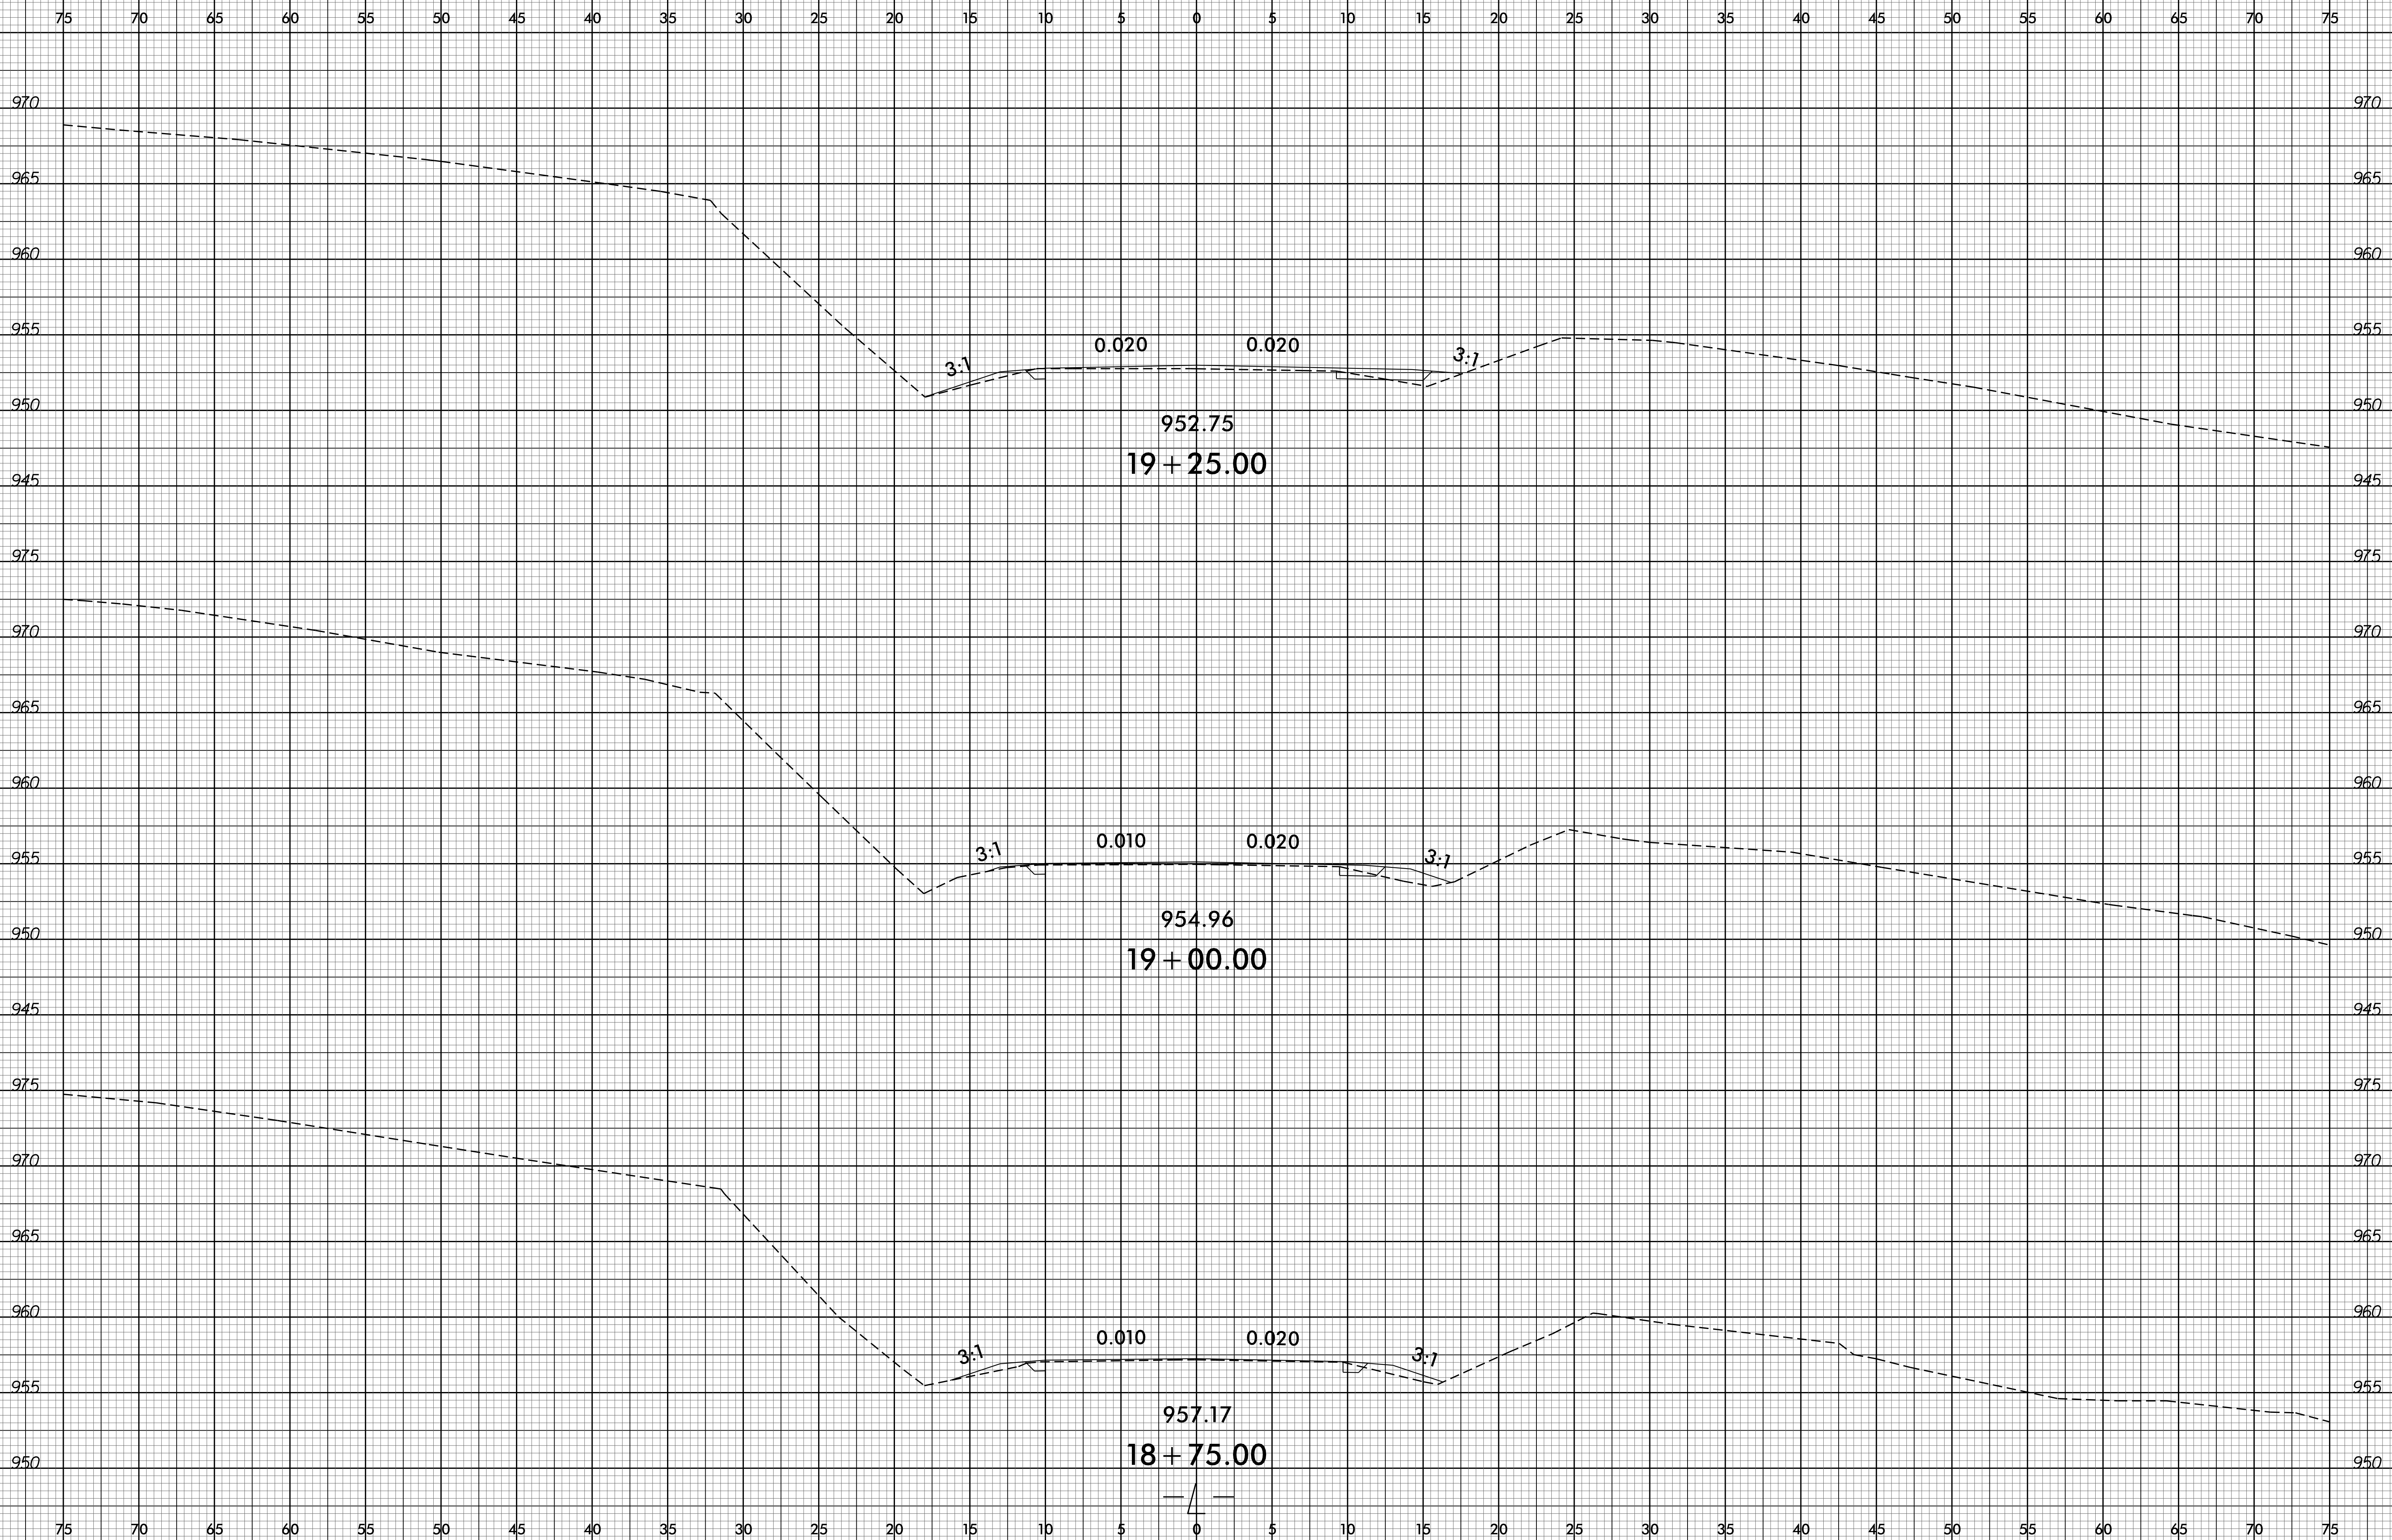

07-OCT-2015 08:21
 P:\Roadway\Projects\Mode1ing\B5395_Pdy_xpl_L.dgn
 \$\$\$USERNAME\$\$\$