


8/23/99

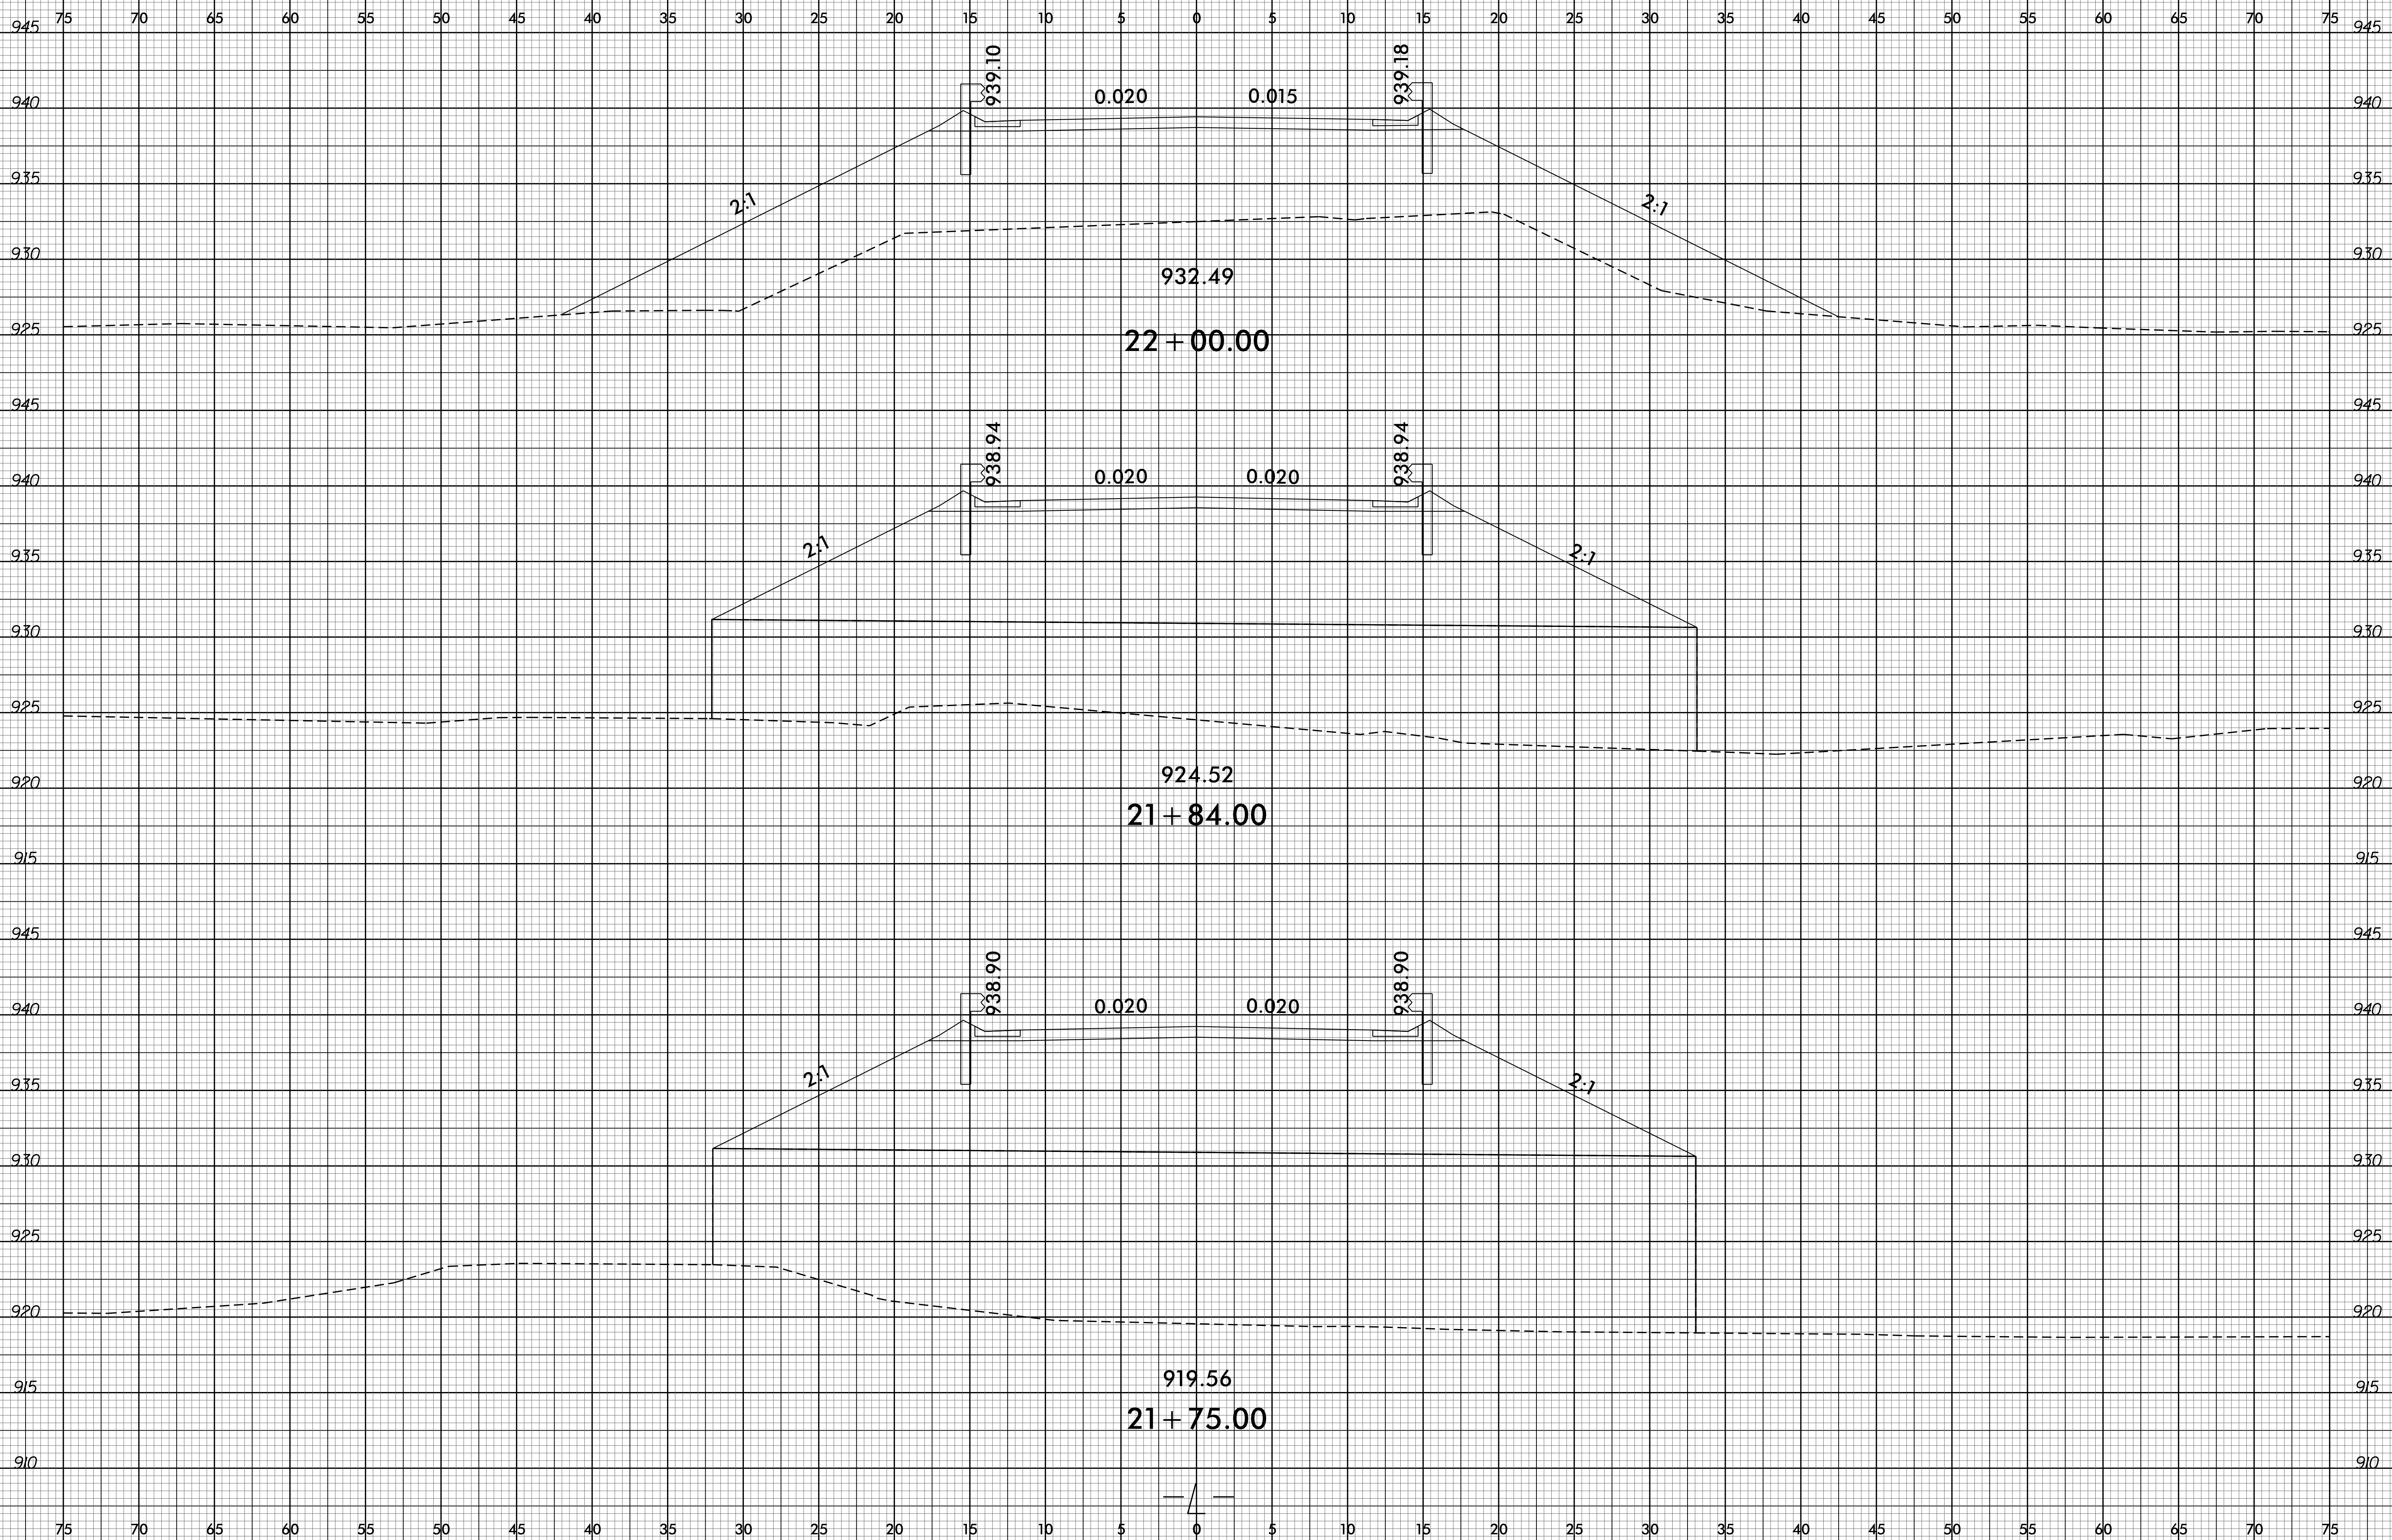

PROJ. REFERENCE NO.  
B-5395

SHEET NO.  
X-8



07-OCT-2015 08:21  
 P:\Roadway\Projects\B5395\_Rdy\_xpl.dgn  
 \$\$\$USERNAME\$\$\$