



EXTERIOR WALL INTERIOR WALL
CULVERT SECTION NORMAL TO ROADWAY

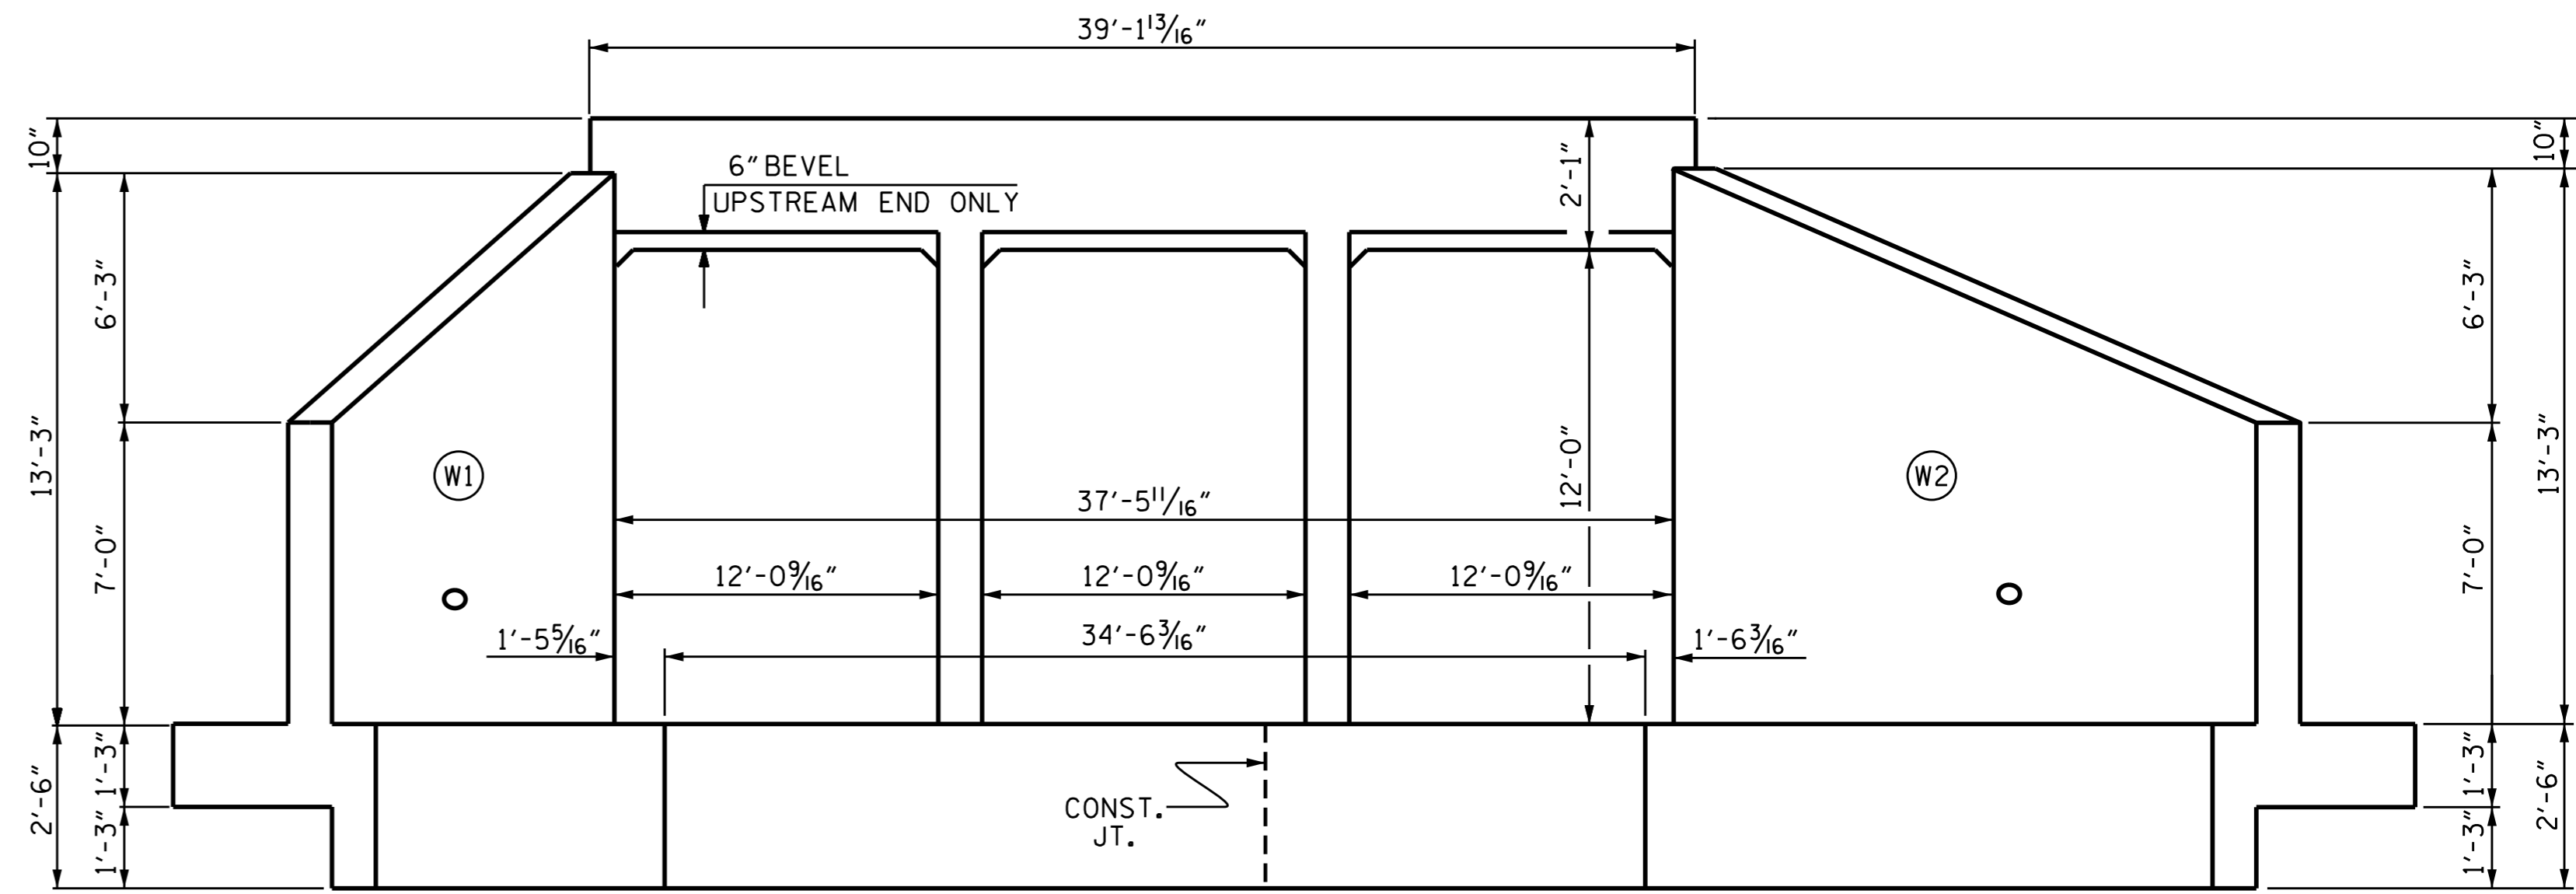

END ELEVATION NORMAL TO SKEW
 (LOOKING DOWNSTREAM)

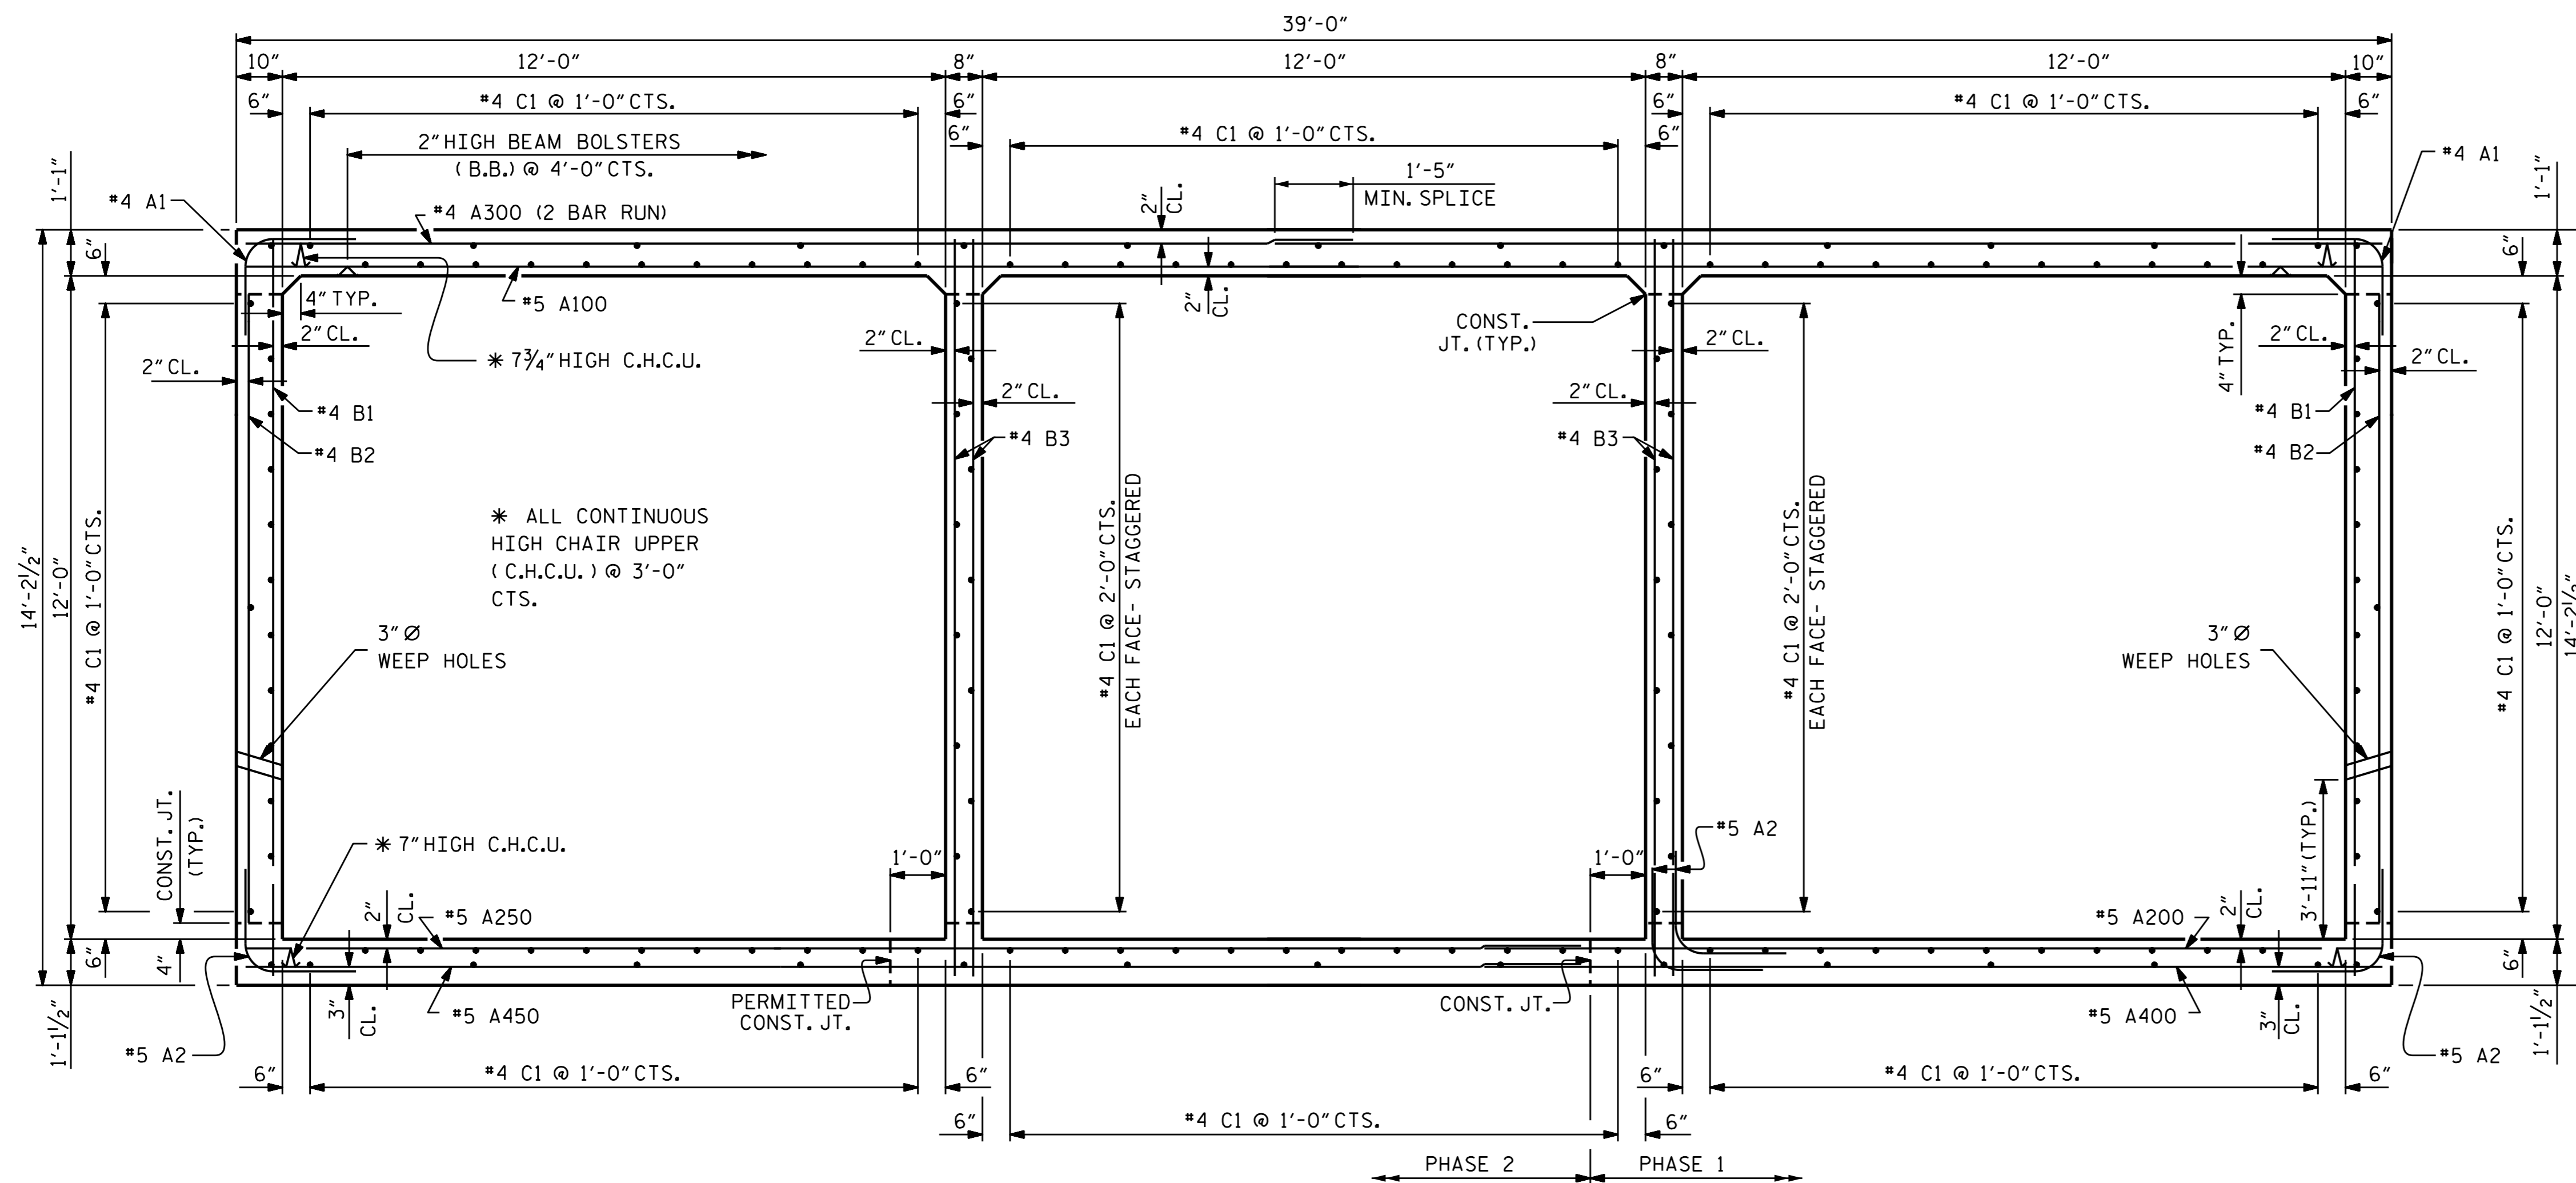

RIGHT ANGLE SECTION OF BARREL

(LOOKING DOWNSTREAM)
 THERE ARE 148 "C" BARS IN SECTION OF BARREL.

I HEREBY CERTIFY THESE PLANS
 ARE THE AS BUILT PLANS

PROJECT NO. B-5395
RUTHERFORD COUNTY
 STATION: 21+66.21 -L-

SHEET 2 OF 7



STATE OF NORTH CAROLINA
 DEPARTMENT OF TRANSPORTATION
 RALEIGH

**TRIPLE 12 FT. X 12 FT.
 CONCRETE BOX CULVERT
 85°-00'-00" SKEW**

REVISIONS					SHEET NO.
NO.	BY:	DATE:	NO.	BY:	DATE:
1			3		
2			4		

TOTAL SHEETS: 7

DRAWN BY: H. T. BARBOUR DATE: 6-10-15
 CHECKED BY: V. X. NGUYEN DATE: 7-15
 DESIGN ENGINEER OF RECORD: J. P. McCARTHA DATE: 8-14-15