


PLAN OF FLOOR SLAB

PROJECT NO. B-5395  
RUTHERFORD COUNTY  
 STATION: 21+66.21 -L-

SHEET 3 OF 7

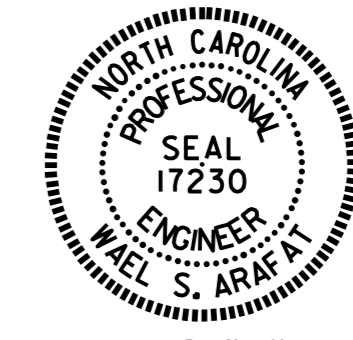

STATE OF NORTH CAROLINA  
 DEPARTMENT OF TRANSPORTATION  
 RALEIGH  
 TRIPLE 12 FT. X 12 FT.  
 CONCRETE BOX CULVERT  
 85°-00'-00" SKEW  
 (PHASE 1 &  
 PART PHASE 2)

DRAWN BY: H. T. BARBOUR DATE: 6-12-15  
 CHECKED BY: V. X. NGUYEN DATE: 7-15  
 DESIGN ENGINEER OF RECORD: J. P. McCARTHA DATE: 8-18-15

REVISIONS						SHEET NO. C-3 TOTAL SHEETS 7
NO.	BY:	DATE:	NO.	BY:	DATE:	
1			3			
2			4			