


APPROVED:   
DocuSigned by:  
13E7A7B9AA4448

DATE: 9/23/2015

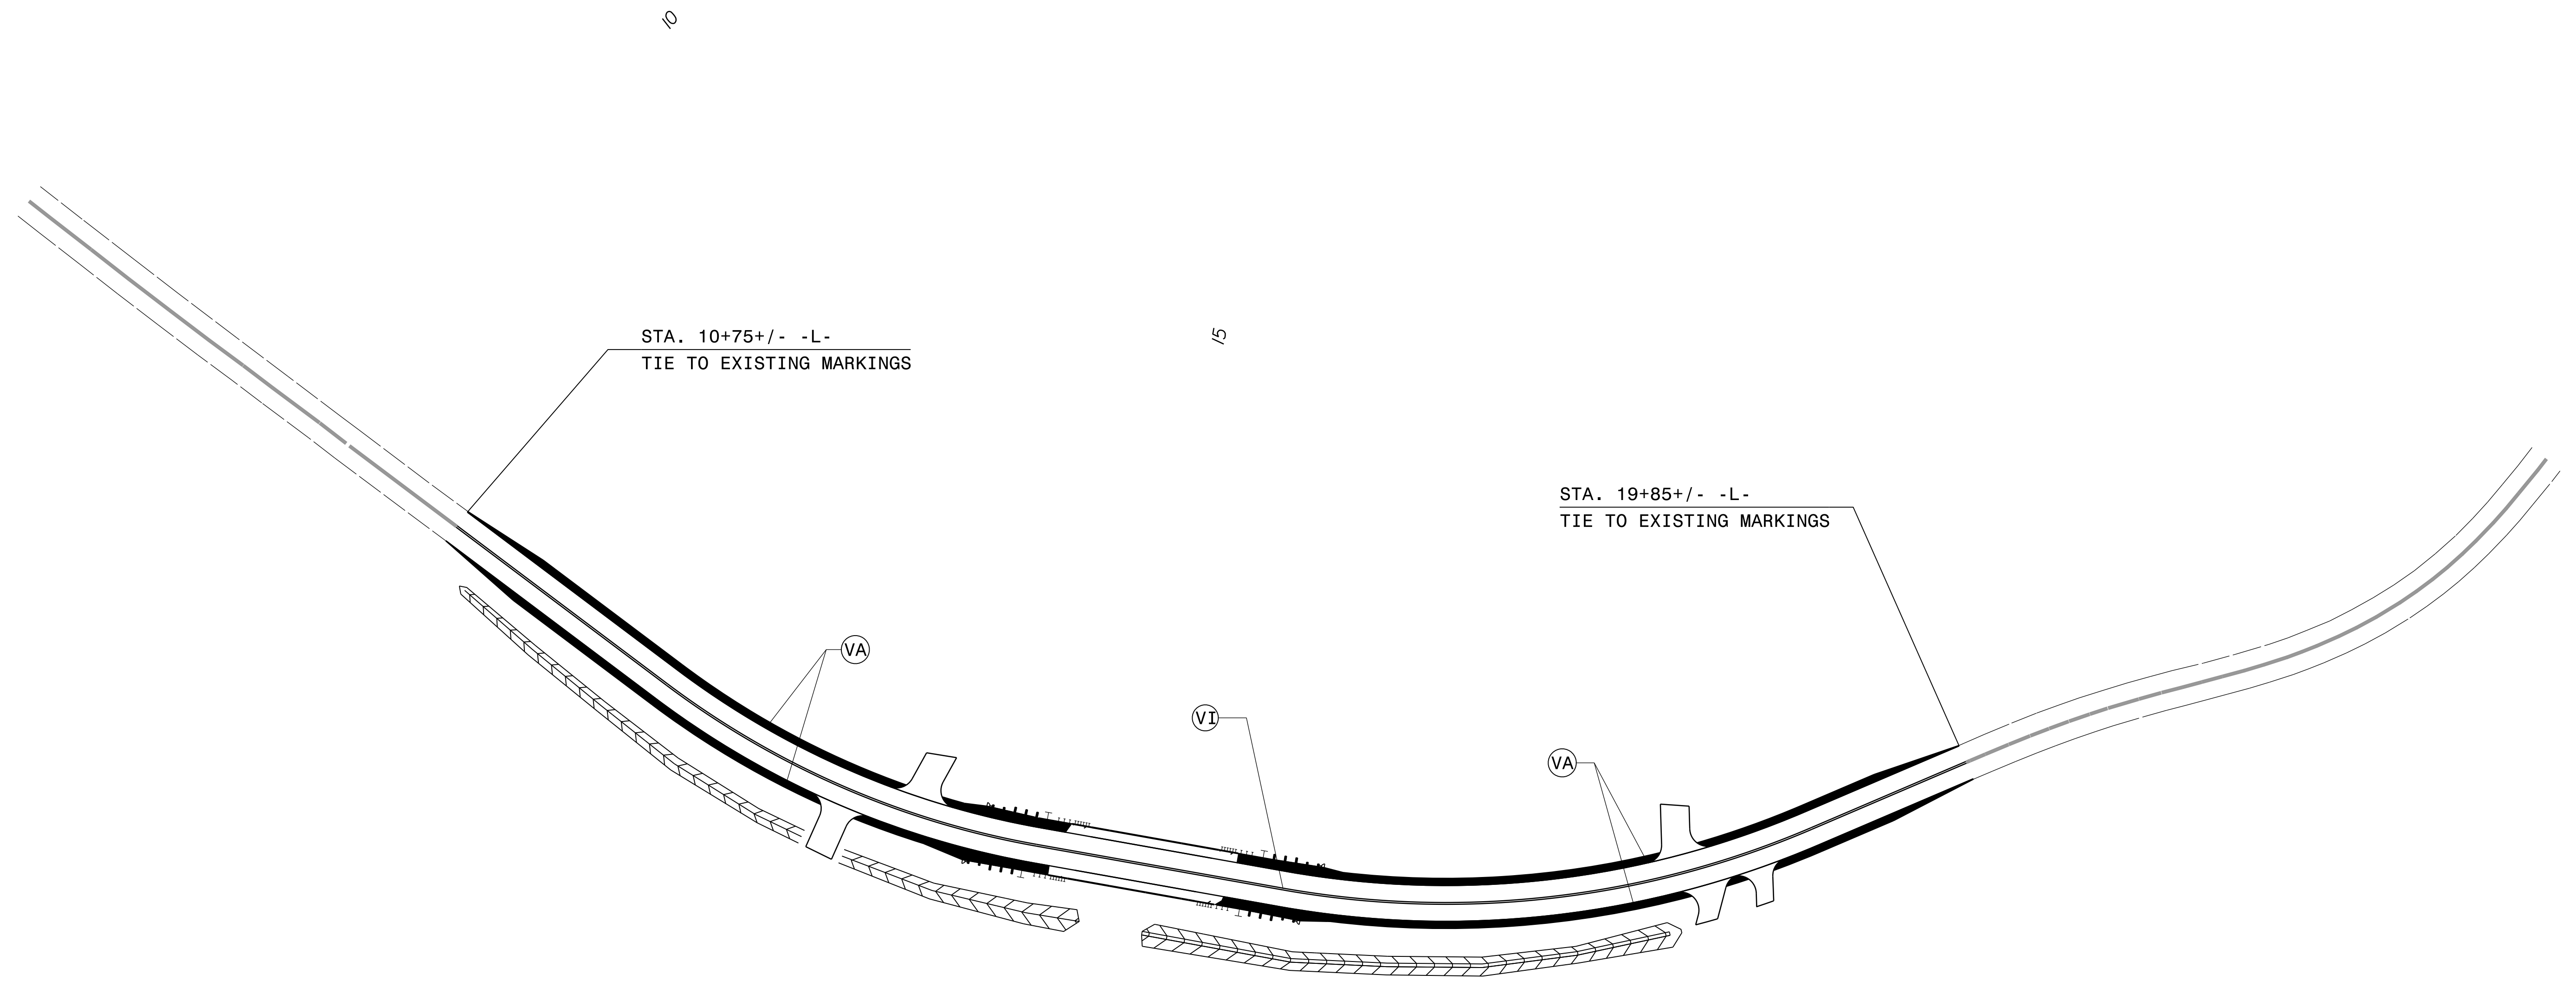

**PROJECT NOTES**

- VA WHITE EDGELINE (4")
- VI YELLOW DOUBLE CENTER (4")

**PAVEMENT MARKING  
DETAIL**

22-SEP-2015 14:25  
 P:\Projects\B4822\Traffic\Signing\CADD\Signing Layout\Plans\B-4822\_Sgn\_BPMP.dgn  
 jgmarinez AT TE274401